

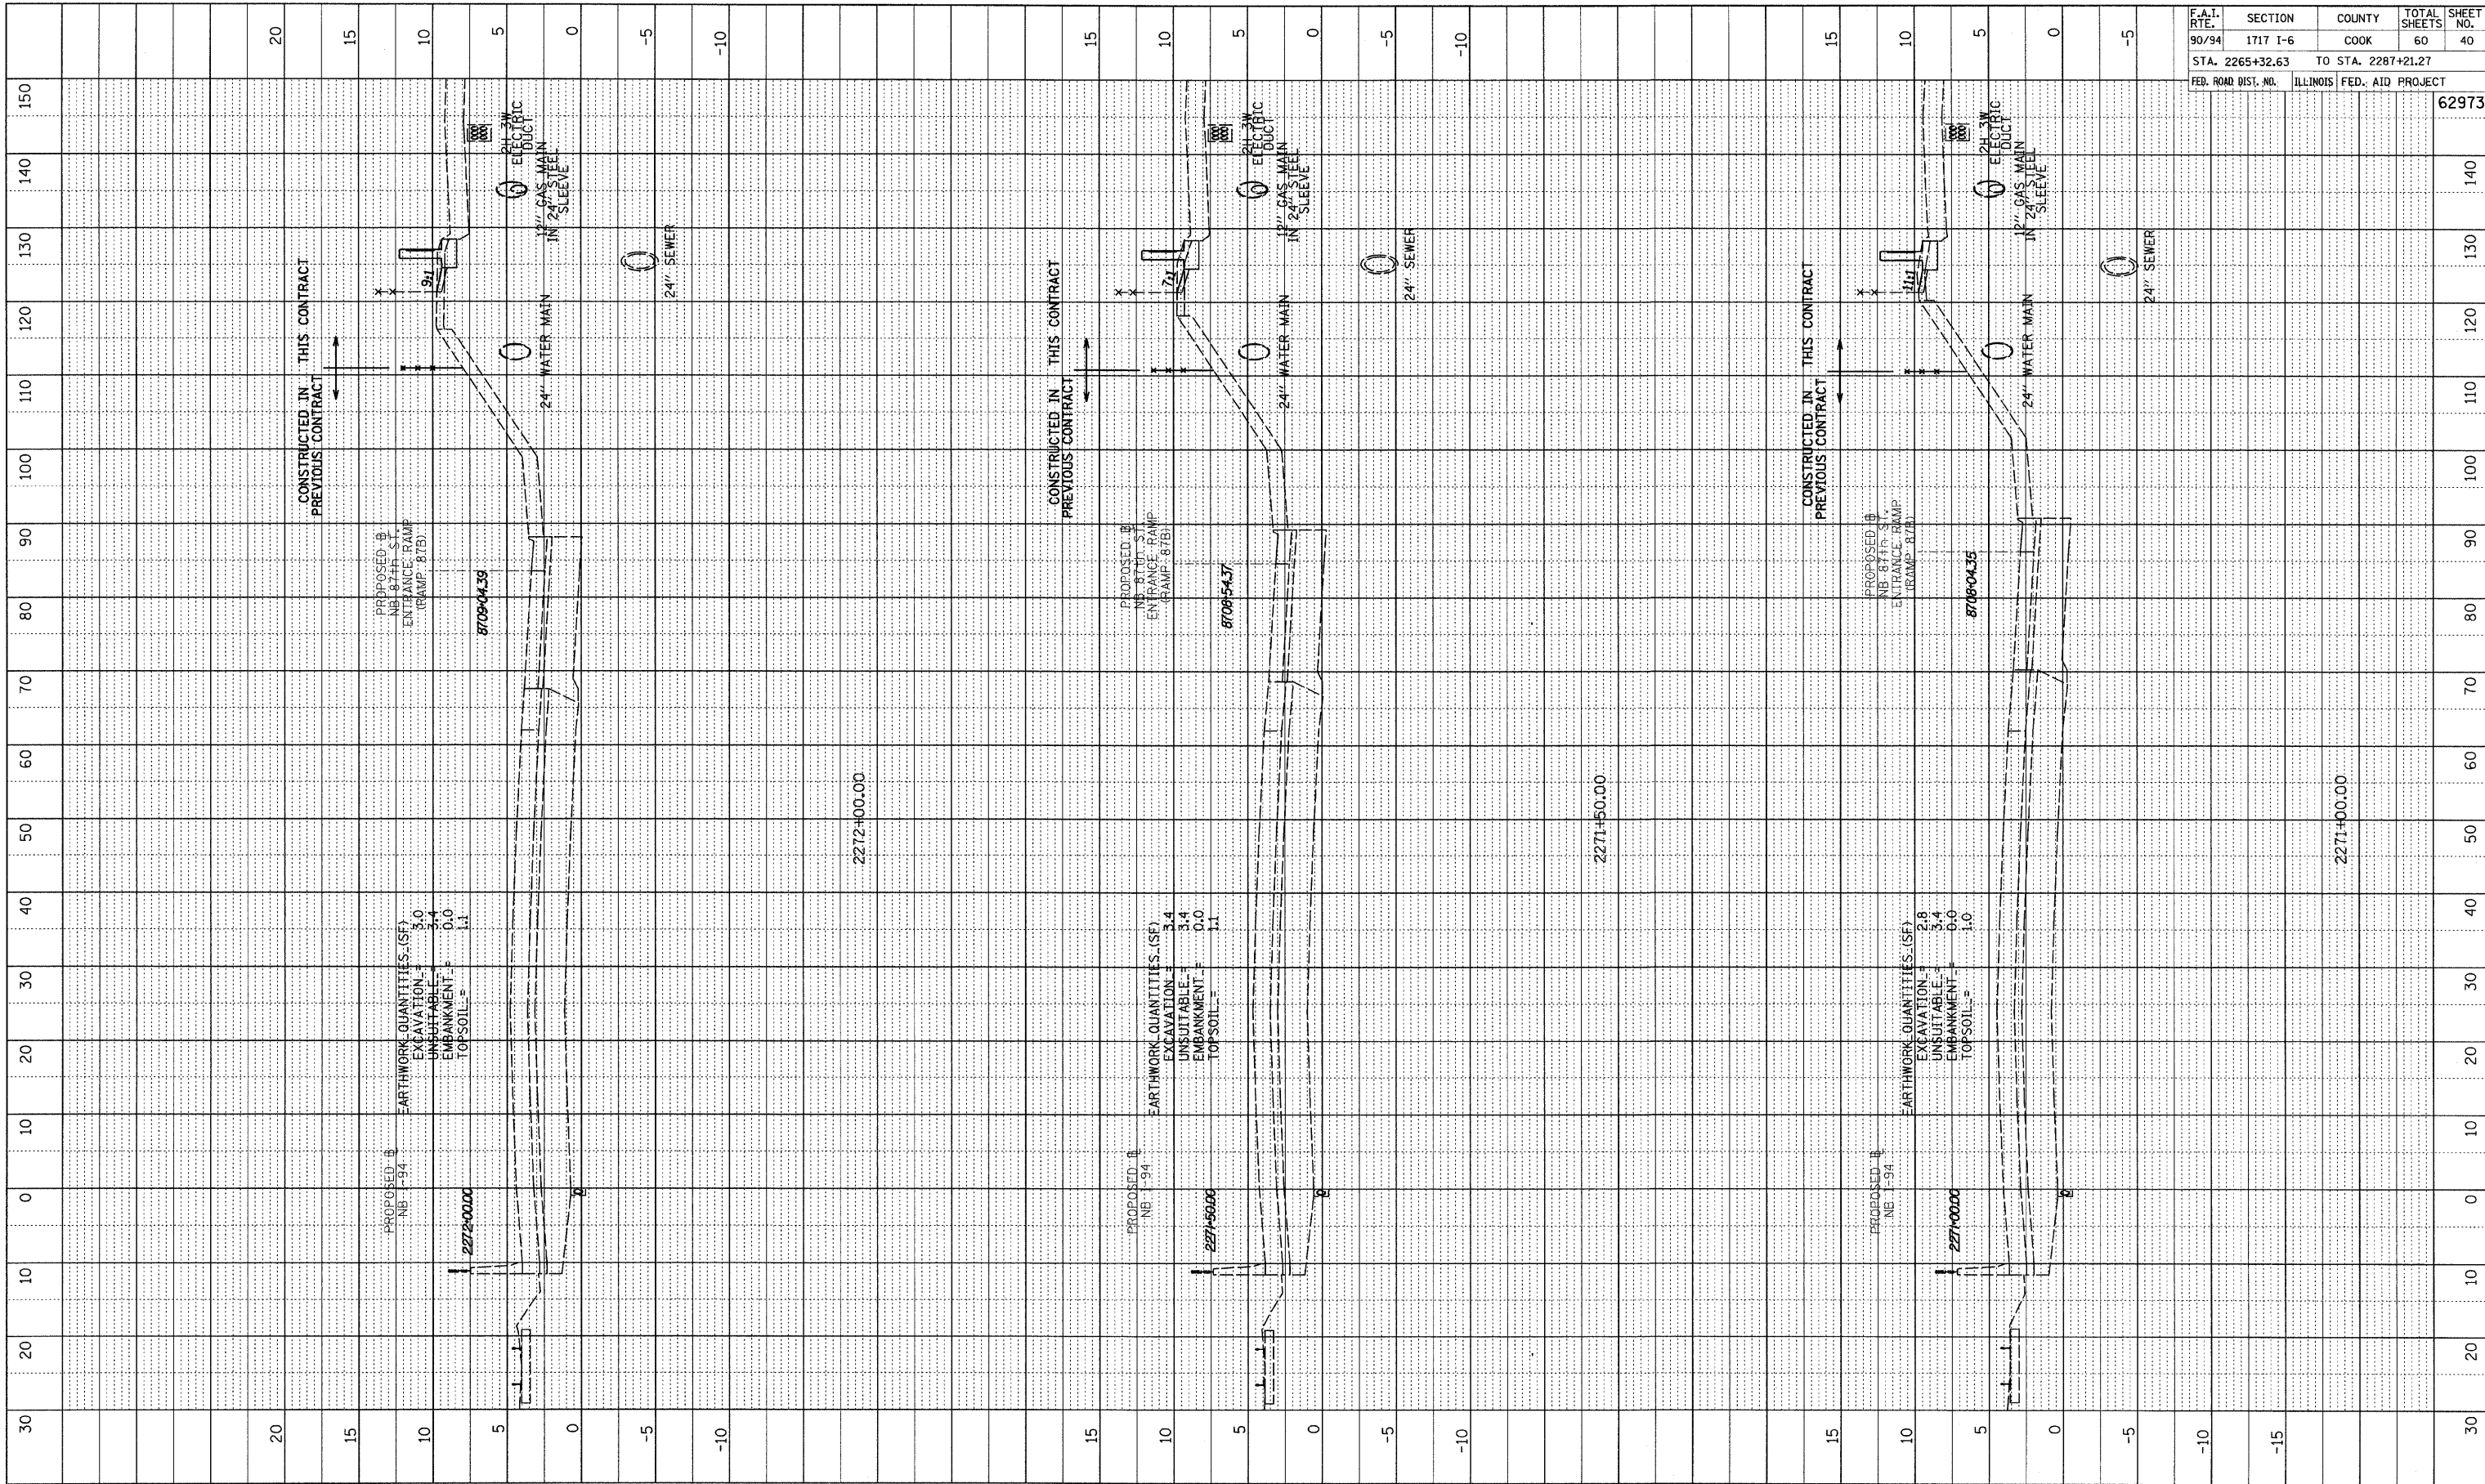


PROFILE SURVEYED BY DATE
 PLOTTED CHECKED
 NOTE BOOK E.M. NOTED
 NO. STRUCTURE NOTATIONS CRD

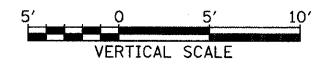

F.A.I. RTE. 90/94	SECTION 1717 I-6	COUNTY COOK	TOTAL SHEETS 60	SHEET NO. 40
STA. 2265+32.63		TO STA. 2287+21.27		
FED. ROAD DIST. NO.		ILLINOIS FED. AID PROJECT		
				62973

TYLINT INTERNATIONAL

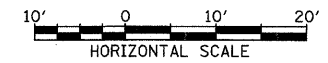

NB I-94 (DAN RYAN EXPRESSWAY)
 STA. 2271+00 TO STA. 2272+00