

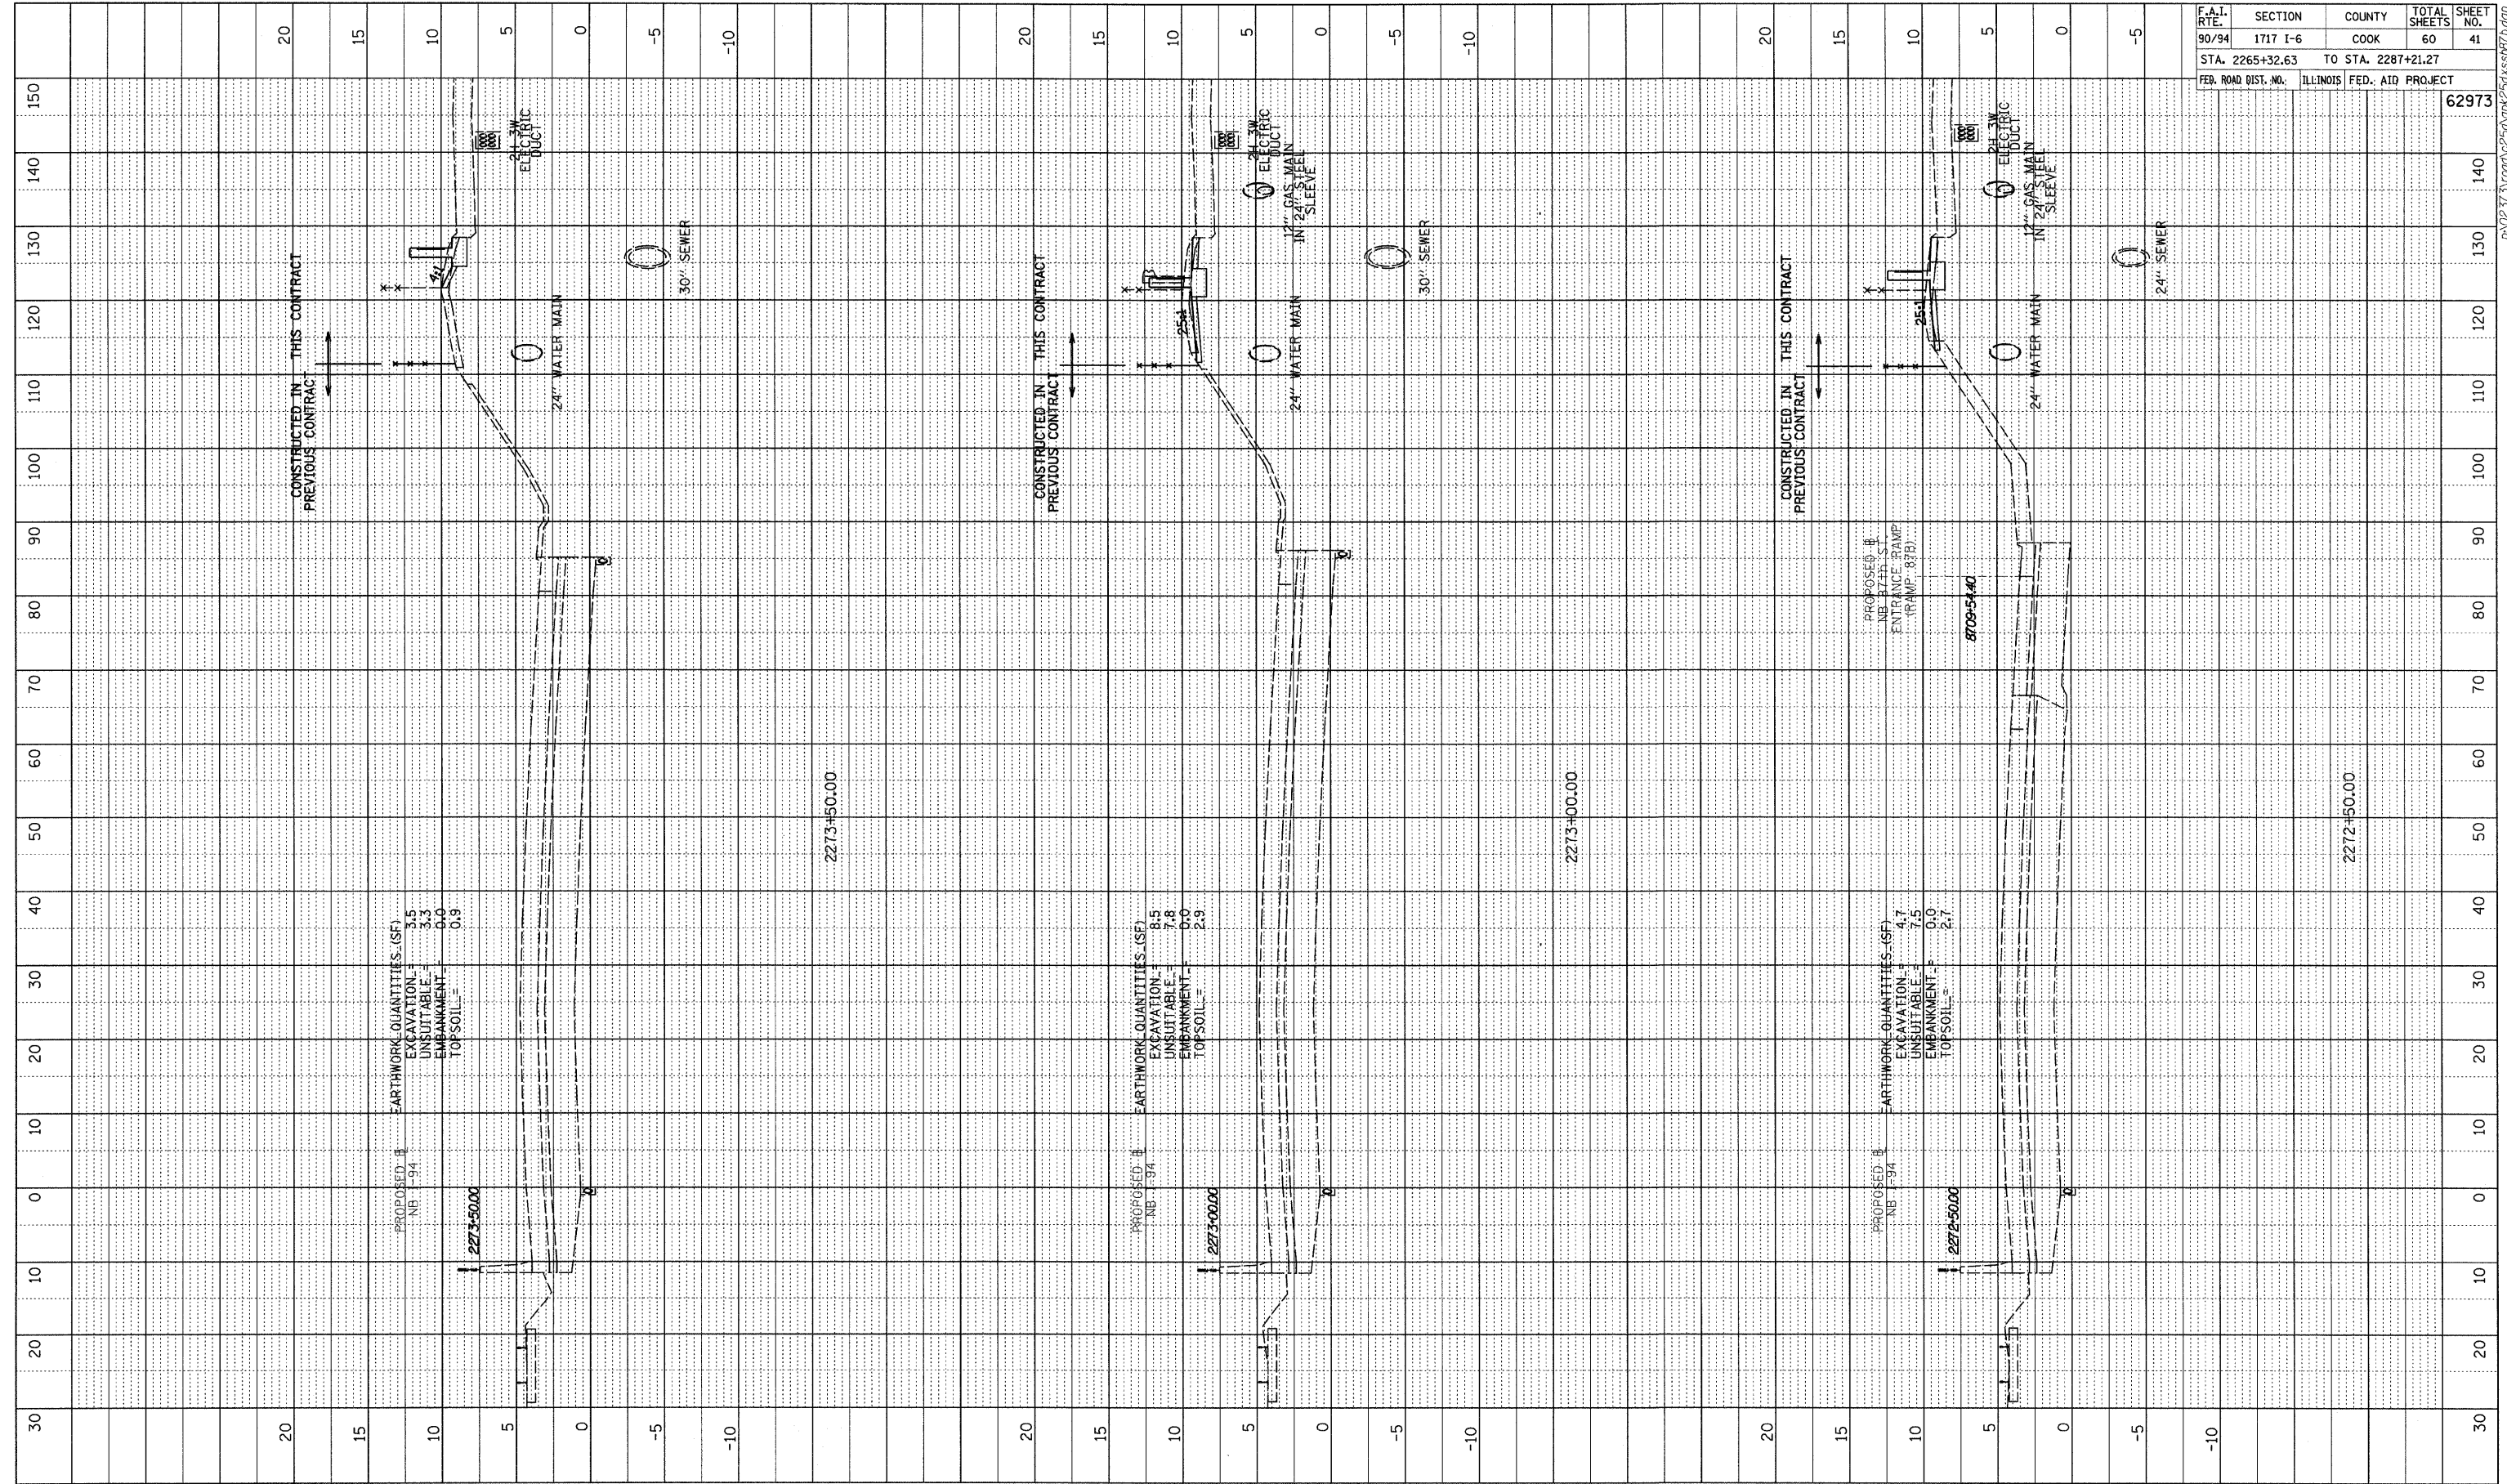


PROFILE REVIEWED BY DATE
 PLANNED CHECKED
 NOTE BOOK NO. NO. LEAD
 NO. STRUCTURE NOTATIONS CHRD

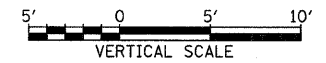

F.A.I. RTE.	SECTION	COUNTY	TOTAL SHEETS	SHEET NO.
90/94	1717 I-6	COOK	60	41
STA. 2265+32.63		TO STA. 2287+21.27		
FED. ROAD DIST. NO.		ILLINOIS FED. AID PROJECT		
				62973

TYLINT INTERNATIONAL

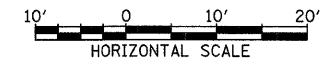

NB I-94 (DAN RYAN EXPRESSWAY)
 STA. 2272+50 TO STA. 2273+50