

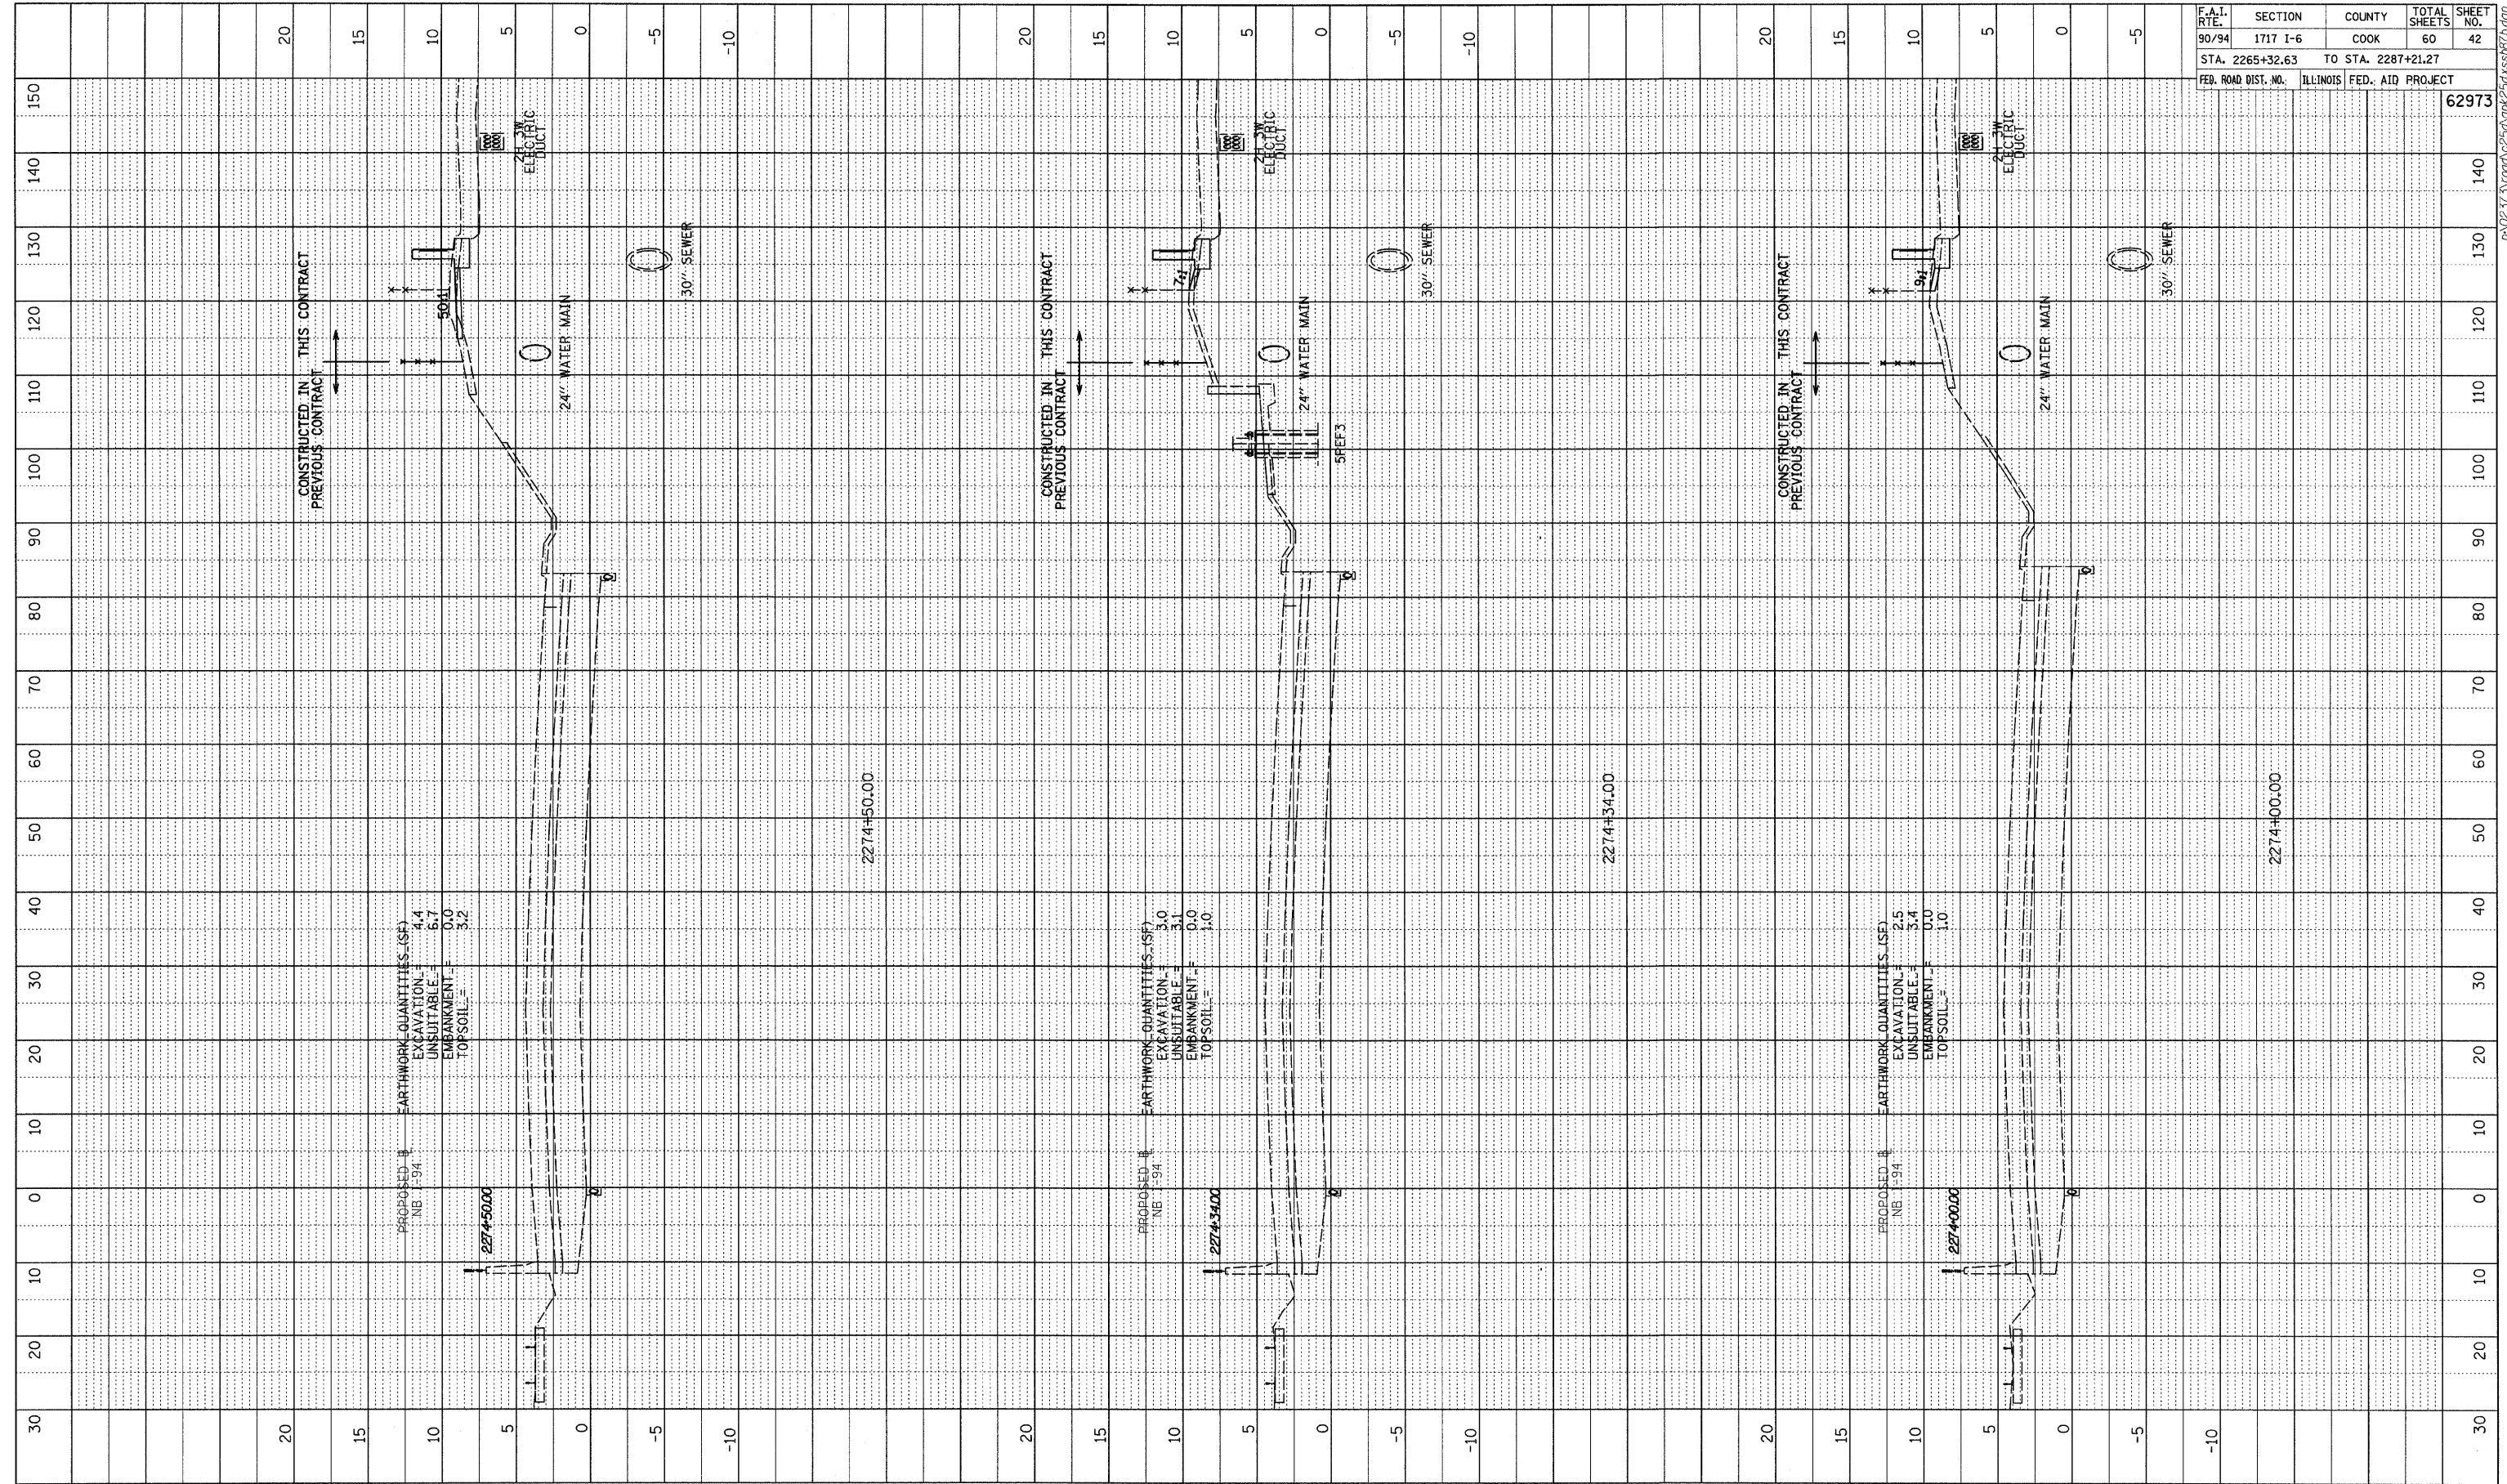


PROFILE SURVEYED BY DATE
 DATE CHECKED
 BY NO. 100
 STRUCTURE NOTATIONS CHRD

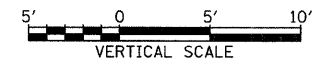

F.A.I. RTE.	SECTION	COUNTY	TOTAL SHEETS	SHEET NO.
90/94	1717 I-6	COOK	60	42
STA. 2265+32.63		TO STA. 2287+21.27		
FED. ROAD DIST. NO.		ILLINOIS	FED. AID PROJECT	
62973				

TYLINT INTERNATIONAL

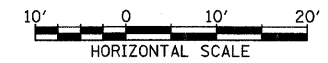

NB I-94 (DAN RYAN EXPRESSWAY)
 STA. 2274+00 TO STA. 2274+50