

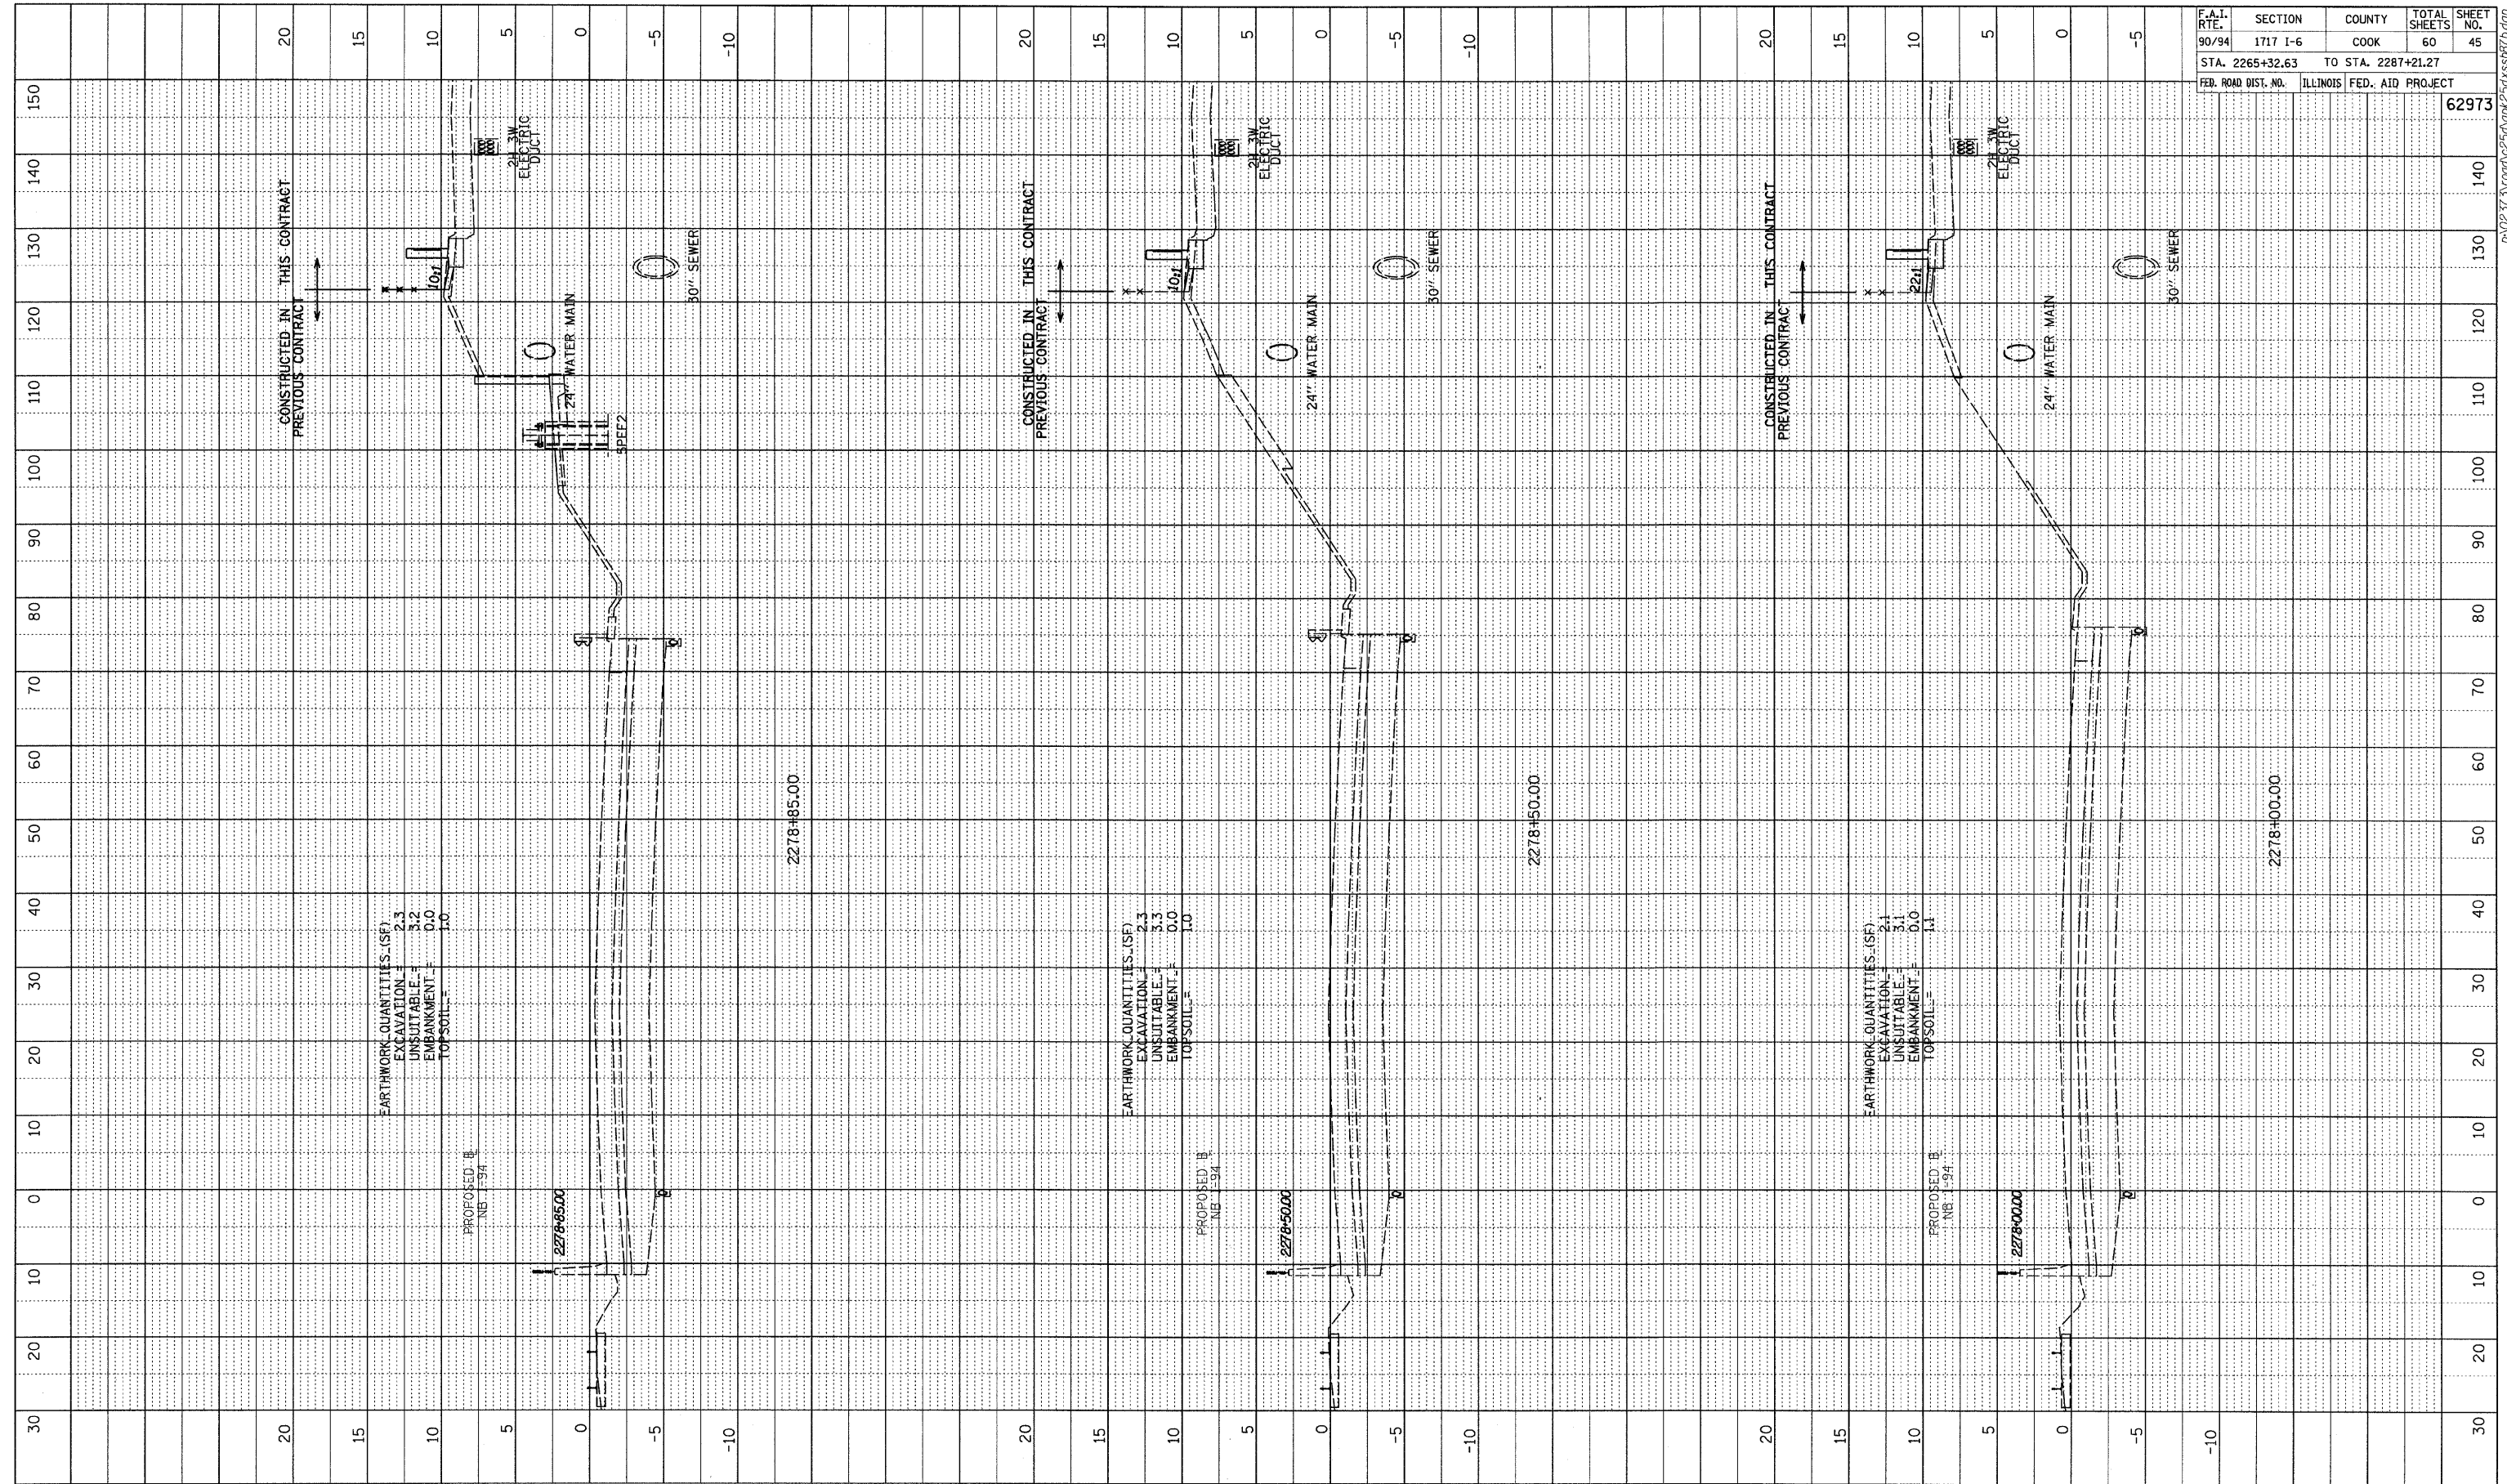


PROFILE	SURVEYED	BY	DATE
NOTE BOOK	PLANS		
NO.	NO.		
	STRUCTURE	ROTATING	CIRCUIT

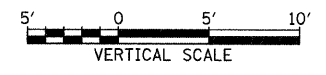

F.A.I. RTE.	SECTION	COUNTY	TOTAL SHEETS	SHEET NO.
90/94	1717 I-6	COOK	60	45
STA. 2265+32.63		TO STA. 2287+21.27		
FED. ROAD DIST. NO.		ILLINOIS FED. AID PROJECT		
				62973

TYLINT INTERNATIONAL

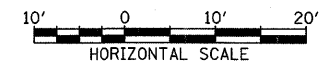

NB I-94 (DAN RYAN EXPRESSWAY)
STA. 2278+00 TO STA. 2278+85