



PROFILE	SURVEYED	BY	DATE
NOTE BOOK	PLANS CHECKED		
No. _____	B.M. NOTED		
	STRUCTURE NOTATIONS CHKD		

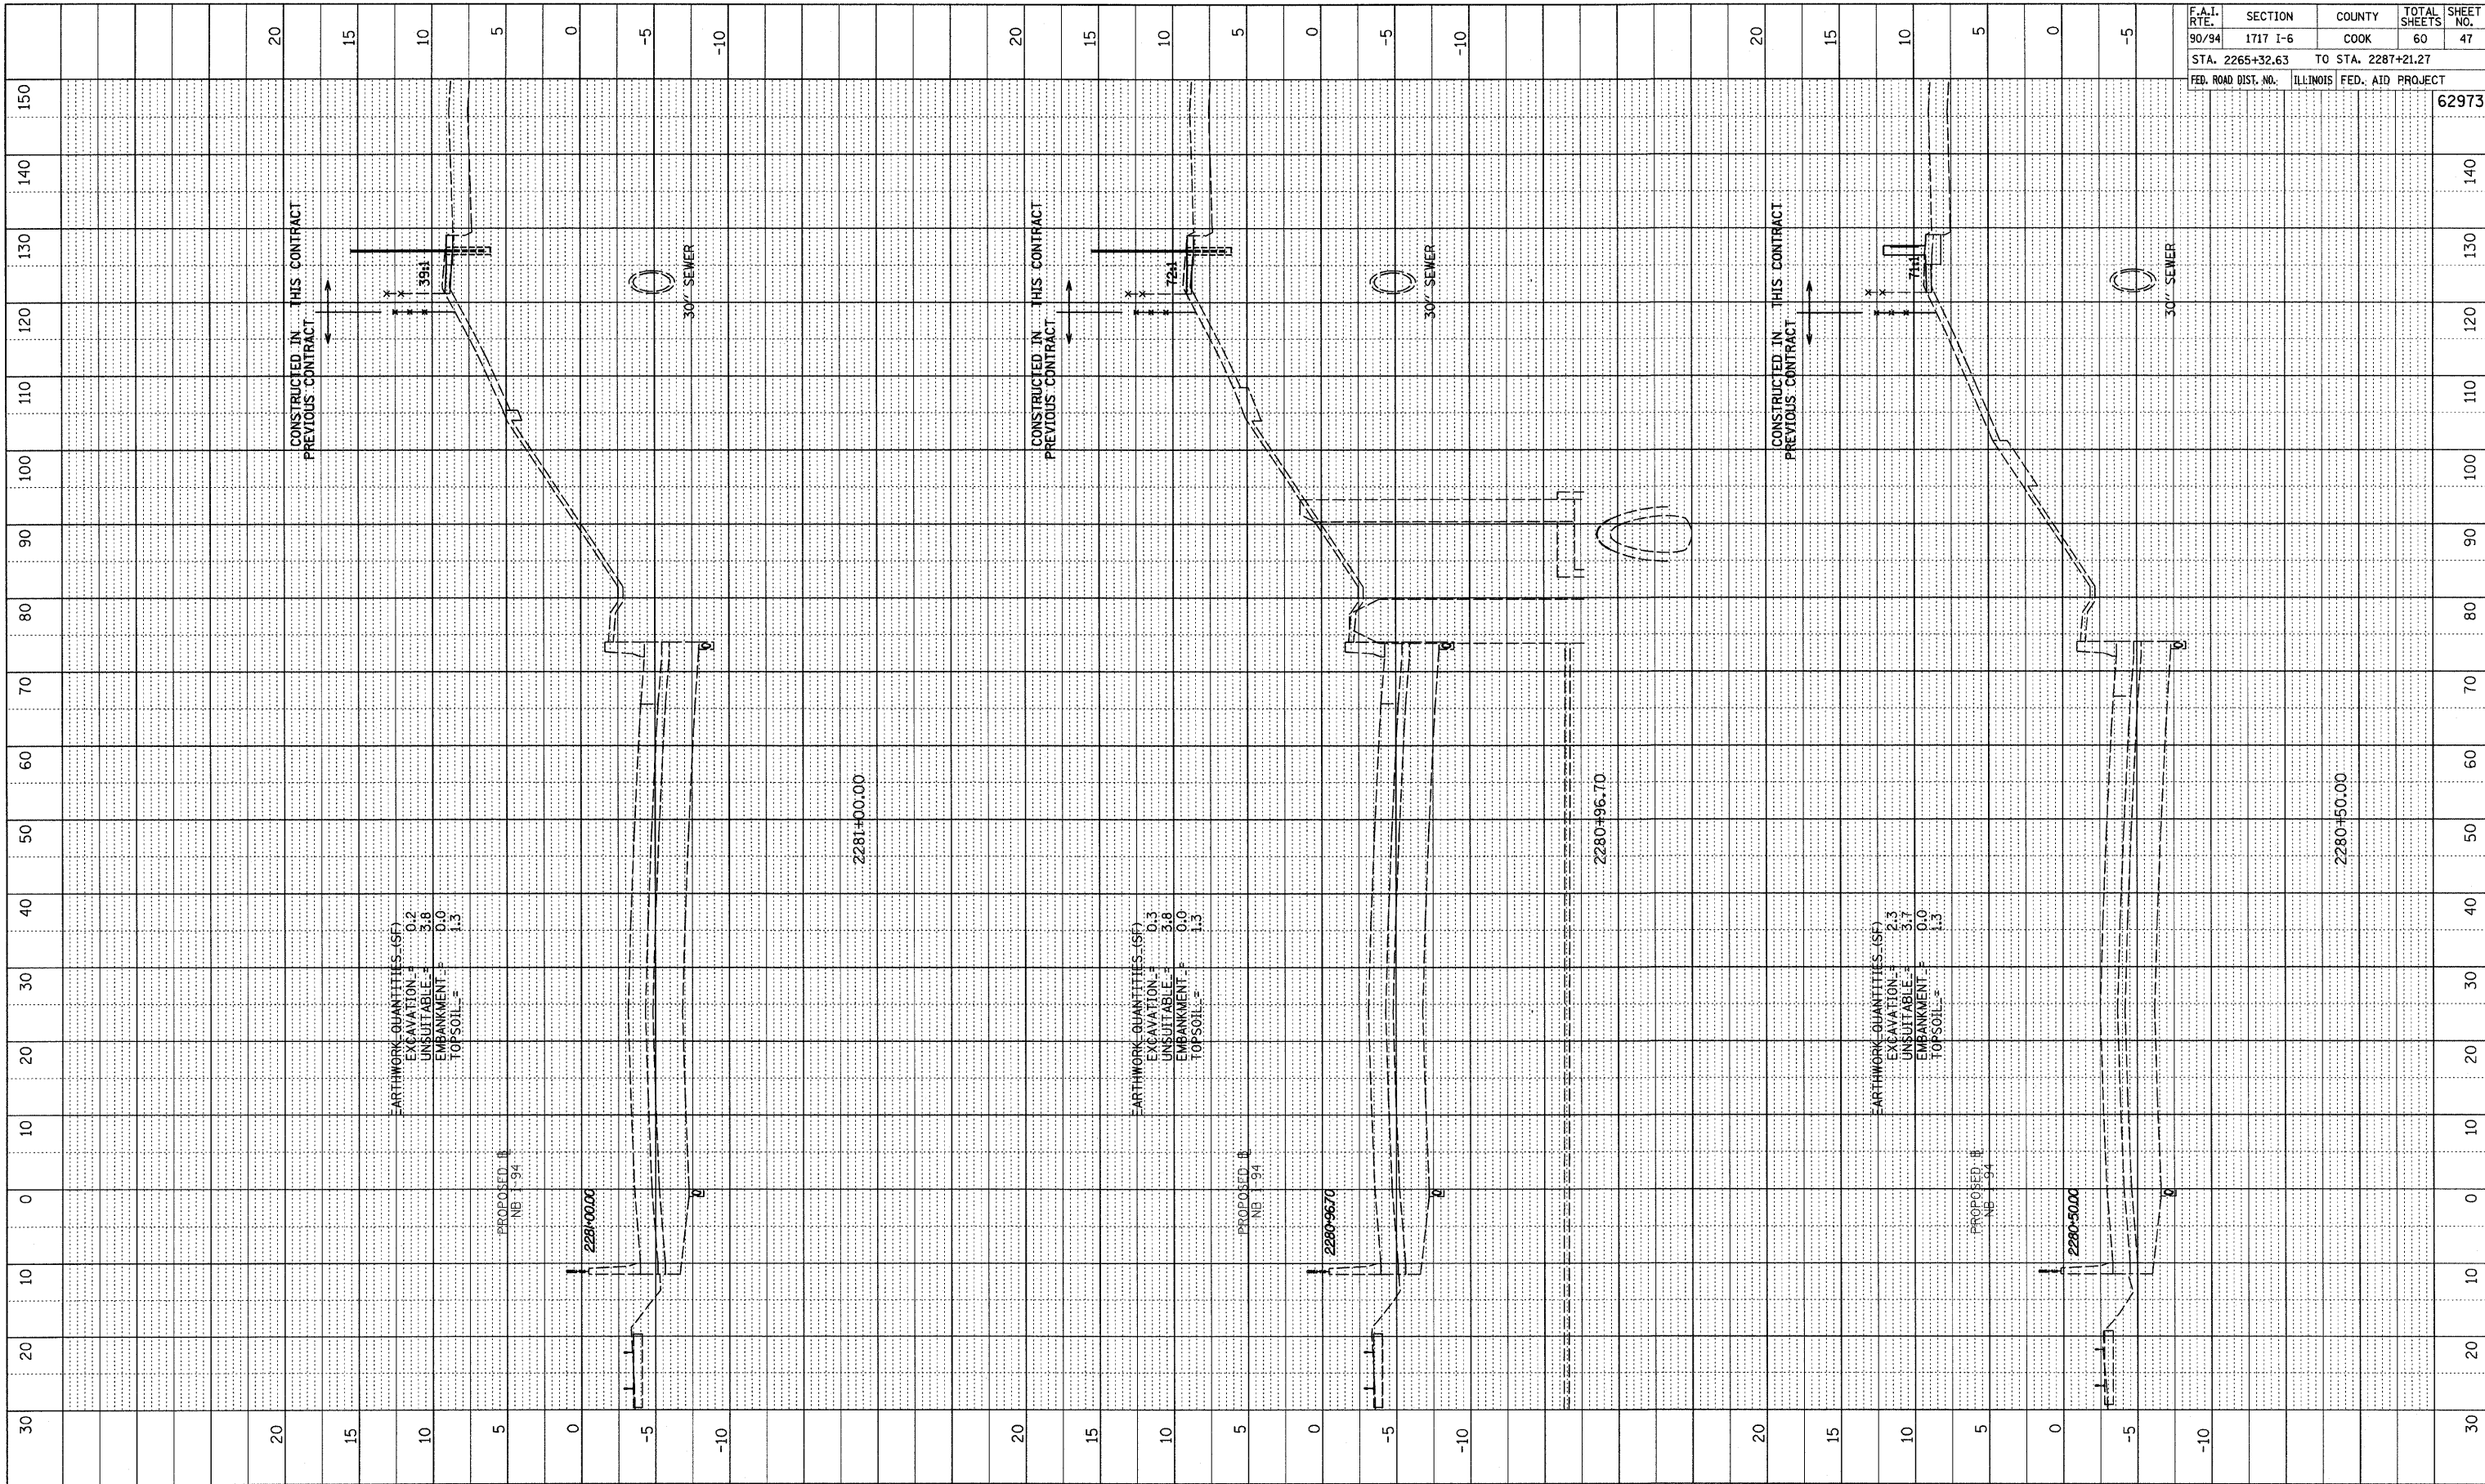

F.A.I. RTE.	SECTION	COUNTY	TOTAL SHEETS	SHEET NO.
90/94	1717 I-6	COOK	60	47
STA. 2265+32.63		TO STA. 2287+21.27		
FED. ROAD DIST. NO.		ILLINOIS FED. AID PROJECT		
62973				

TYLIN INTERNATIONAL

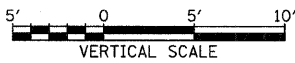

NB I-94 (DAN RYAN EXPRESSWAY)
STA. 2280+50 TO STA. 2281+00