

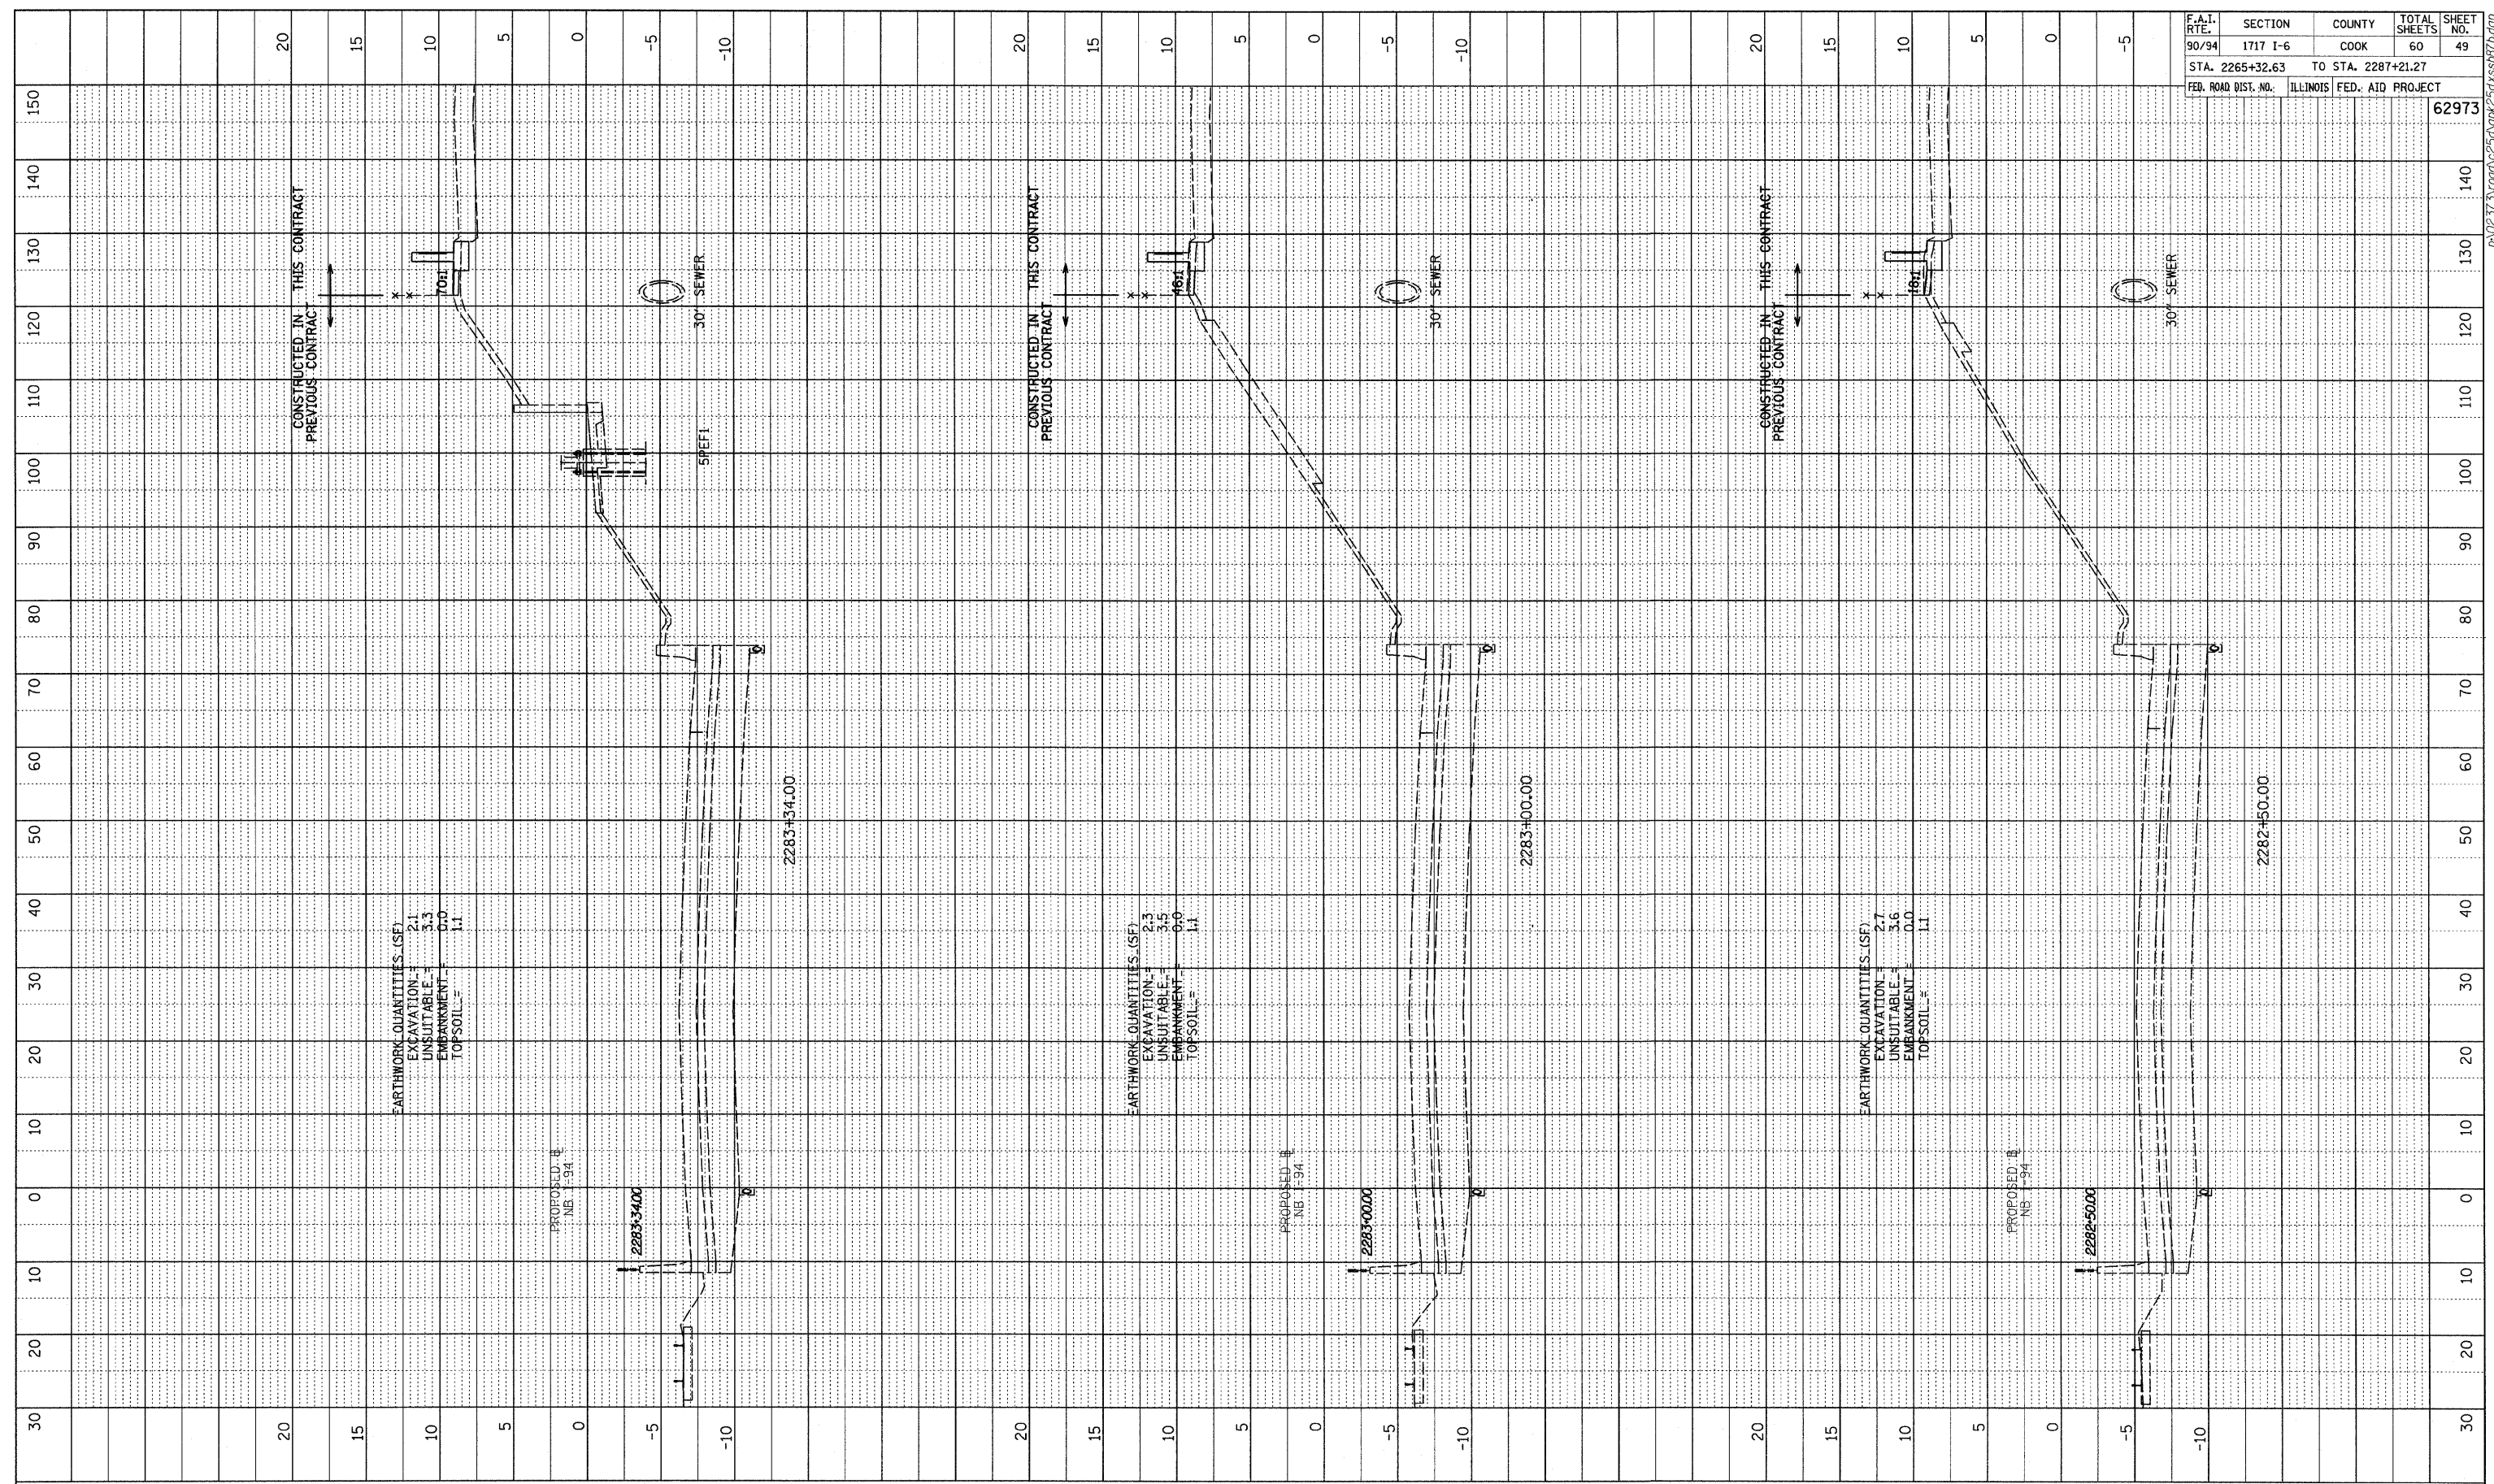


PROFILE	REVIEWED	BY	DATE
NOTE BOOK	PLANNED		
NO.	CHECKED		
	DATE		
	NO. FILED		
	DATE		
	BY		
	NO.		
	DATE		

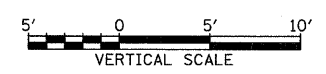

F.A.I. RTE.	SECTION	COUNTY	TOTAL SHEETS	SHEET NO.
90/94	1717 I-6	COOK	60	49
STA. 2265+32.63		TO STA. 2287+21.27		
FED. ROAD DIST. NO.		ILLINOIS FED. AID PROJECT		
62973				

TYLIN INTERNATIONAL

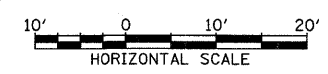

NB I-94 (DAN RYAN EXPRESSWAY)
 STA. 2282+50 TO STA. 2283+34