


PROFILE	DATE
BY	
REVISIONS	
NO.	DESCRIPTION
1	STRUCTURE NOTATION CHRD

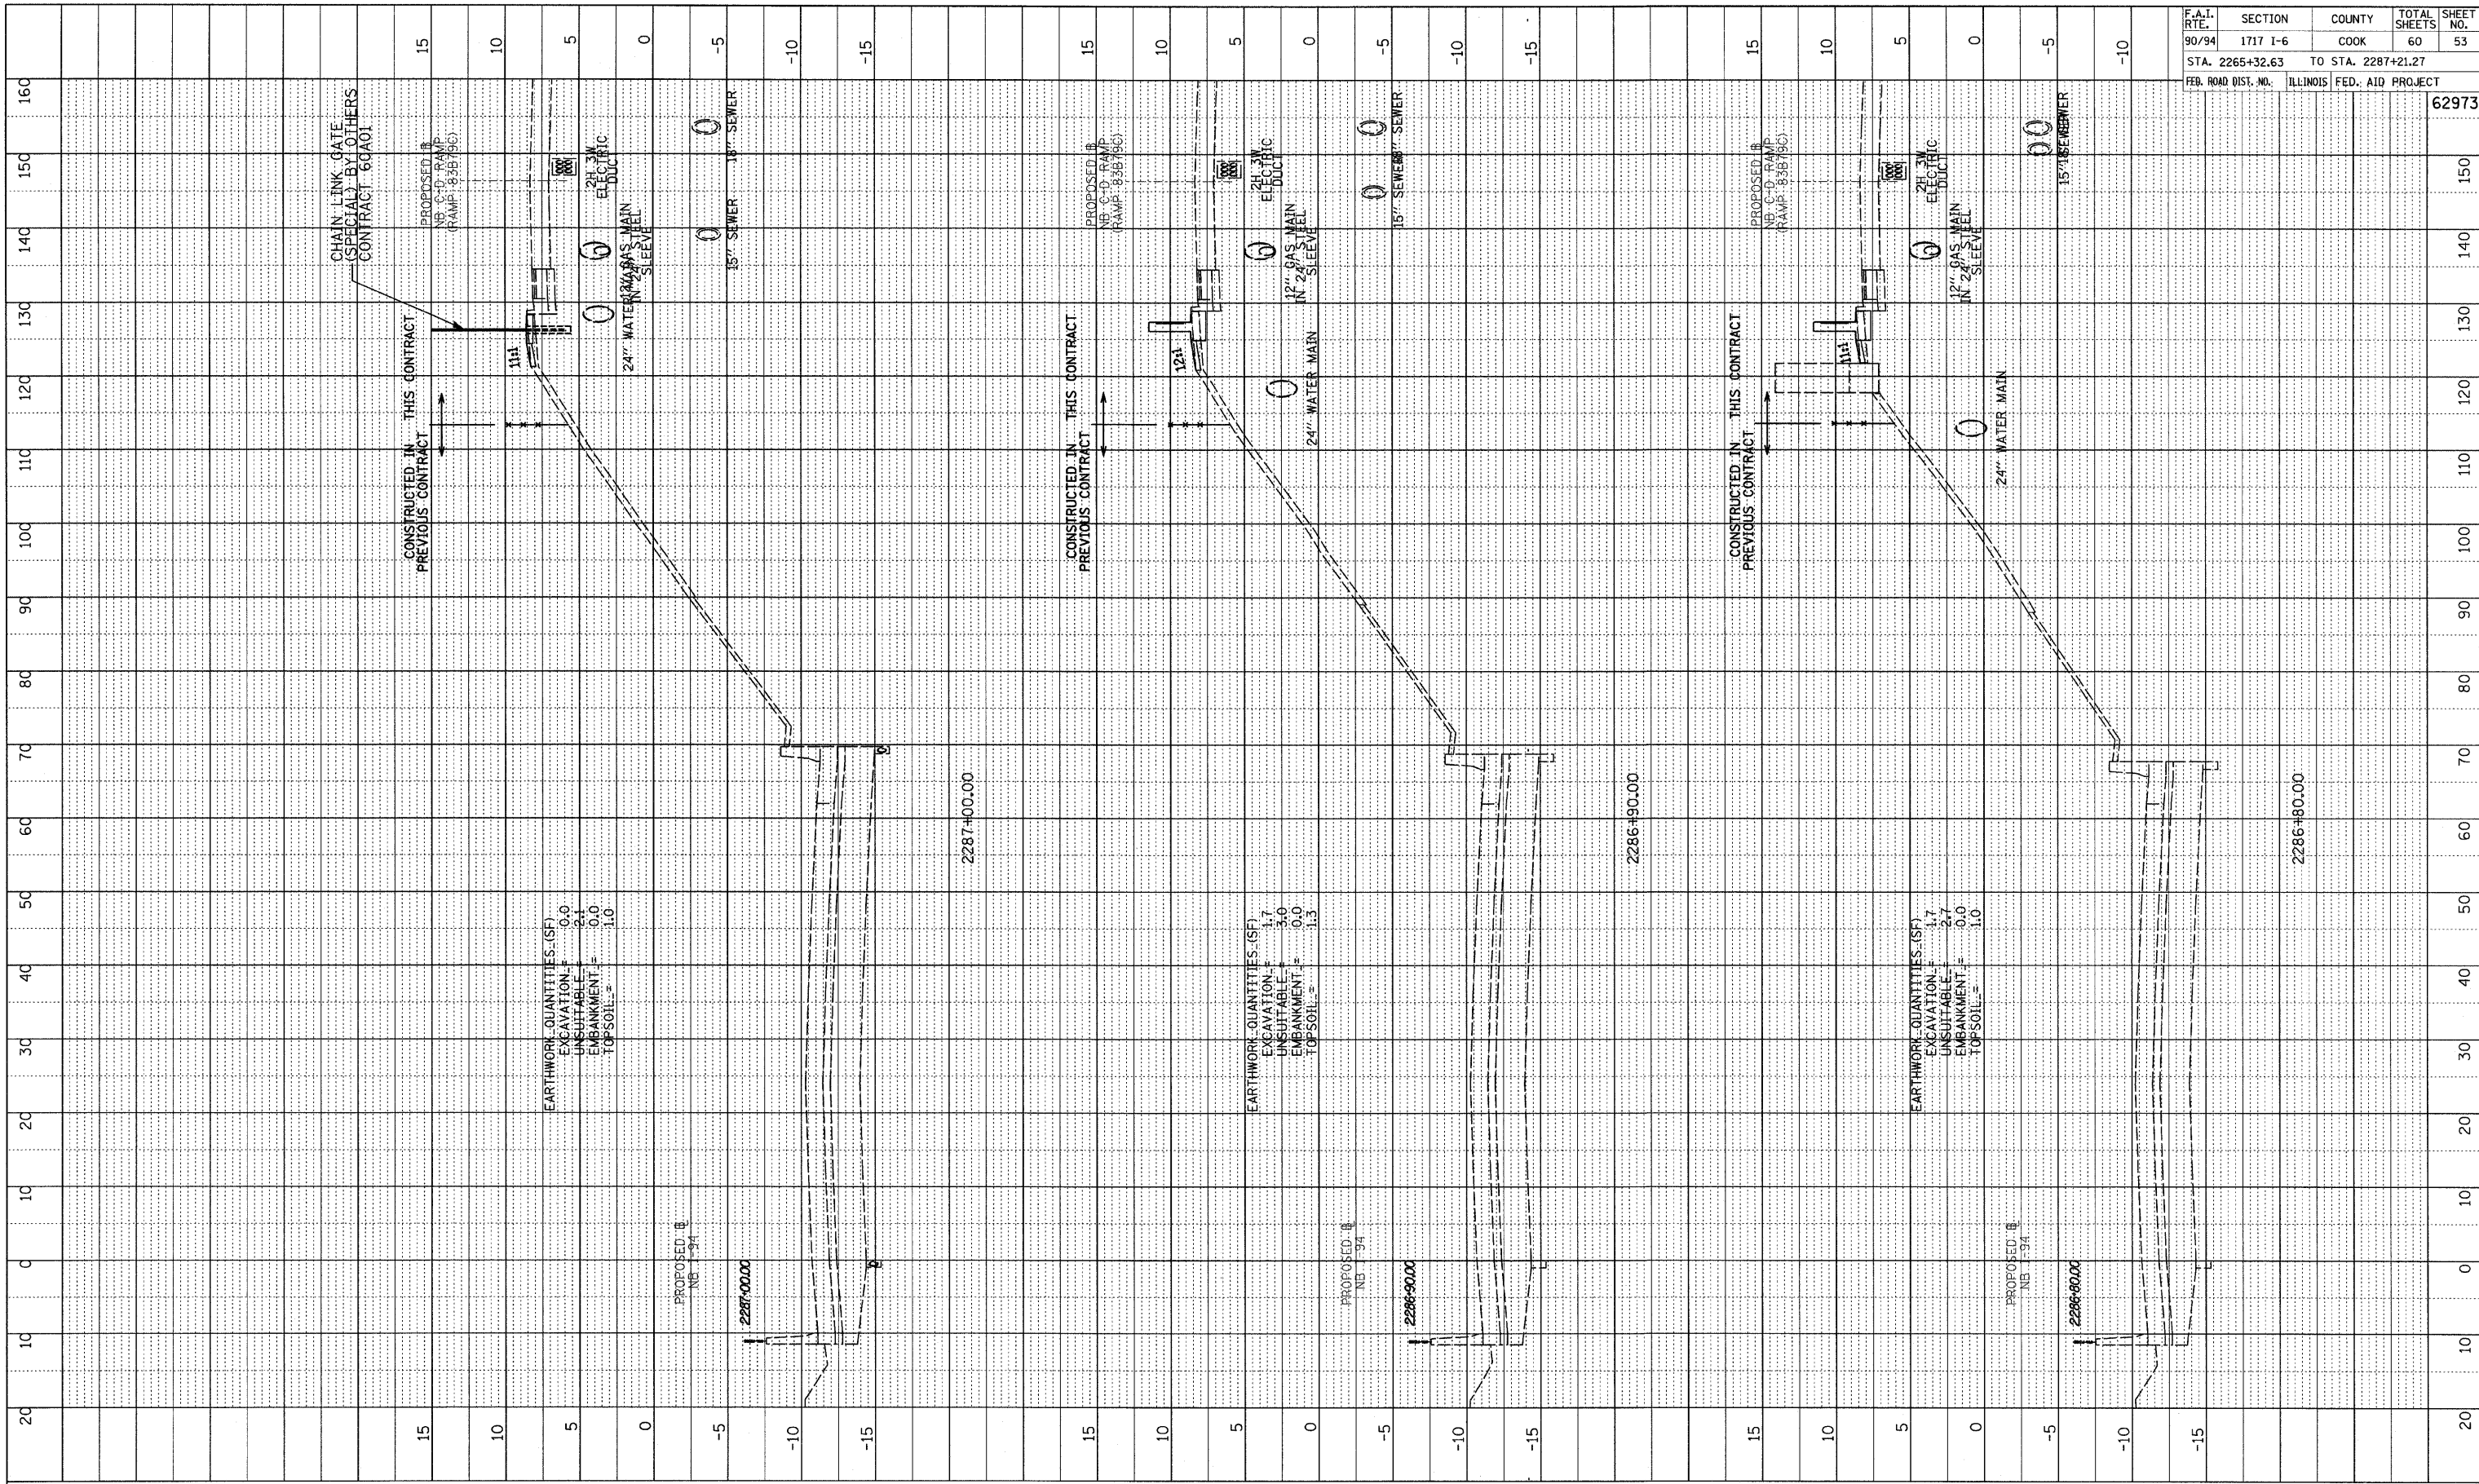


F.A.I. RTE.	SECTION	COUNTY	TOTAL SHEETS	SHEET NO.
90/94	1717 I-6	COOK	60	53
STA. 2265+32.63		TO STA. 2287+21.27		
FED. ROAD DIST. NO.	ILLINOIS	FED. AID PROJECT	62973	

EARTHWORK QUANTITIES (SF)
 EXCAVATION = 0.0
 UNSUITABLE = 2.1
 EMBANKMENT = 0.0
 TOP SOIL = 1.0

EARTHWORK QUANTITIES (SF)
 EXCAVATION = 1.7
 UNSUITABLE = 3.0
 EMBANKMENT = 0.0
 TOP SOIL = 1.3

EARTHWORK QUANTITIES (SF)
 EXCAVATION = 1.7
 UNSUITABLE = 2.7
 EMBANKMENT = 0.0
 TOP SOIL = 1.0

TYLIN INTERNATIONAL

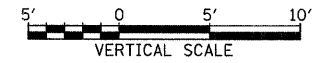

NB I-94 (DAN RYAN EXPRESSWAY)
 STA. 2286+80 TO STA. 2287+00