



PROFILE	REVIEWED	BY	DATE
NOTE BOOK	PLotted		
NO.	CHECKED		
	DATE		
	NO.		
	DATE		
	NO.		
	DATE		

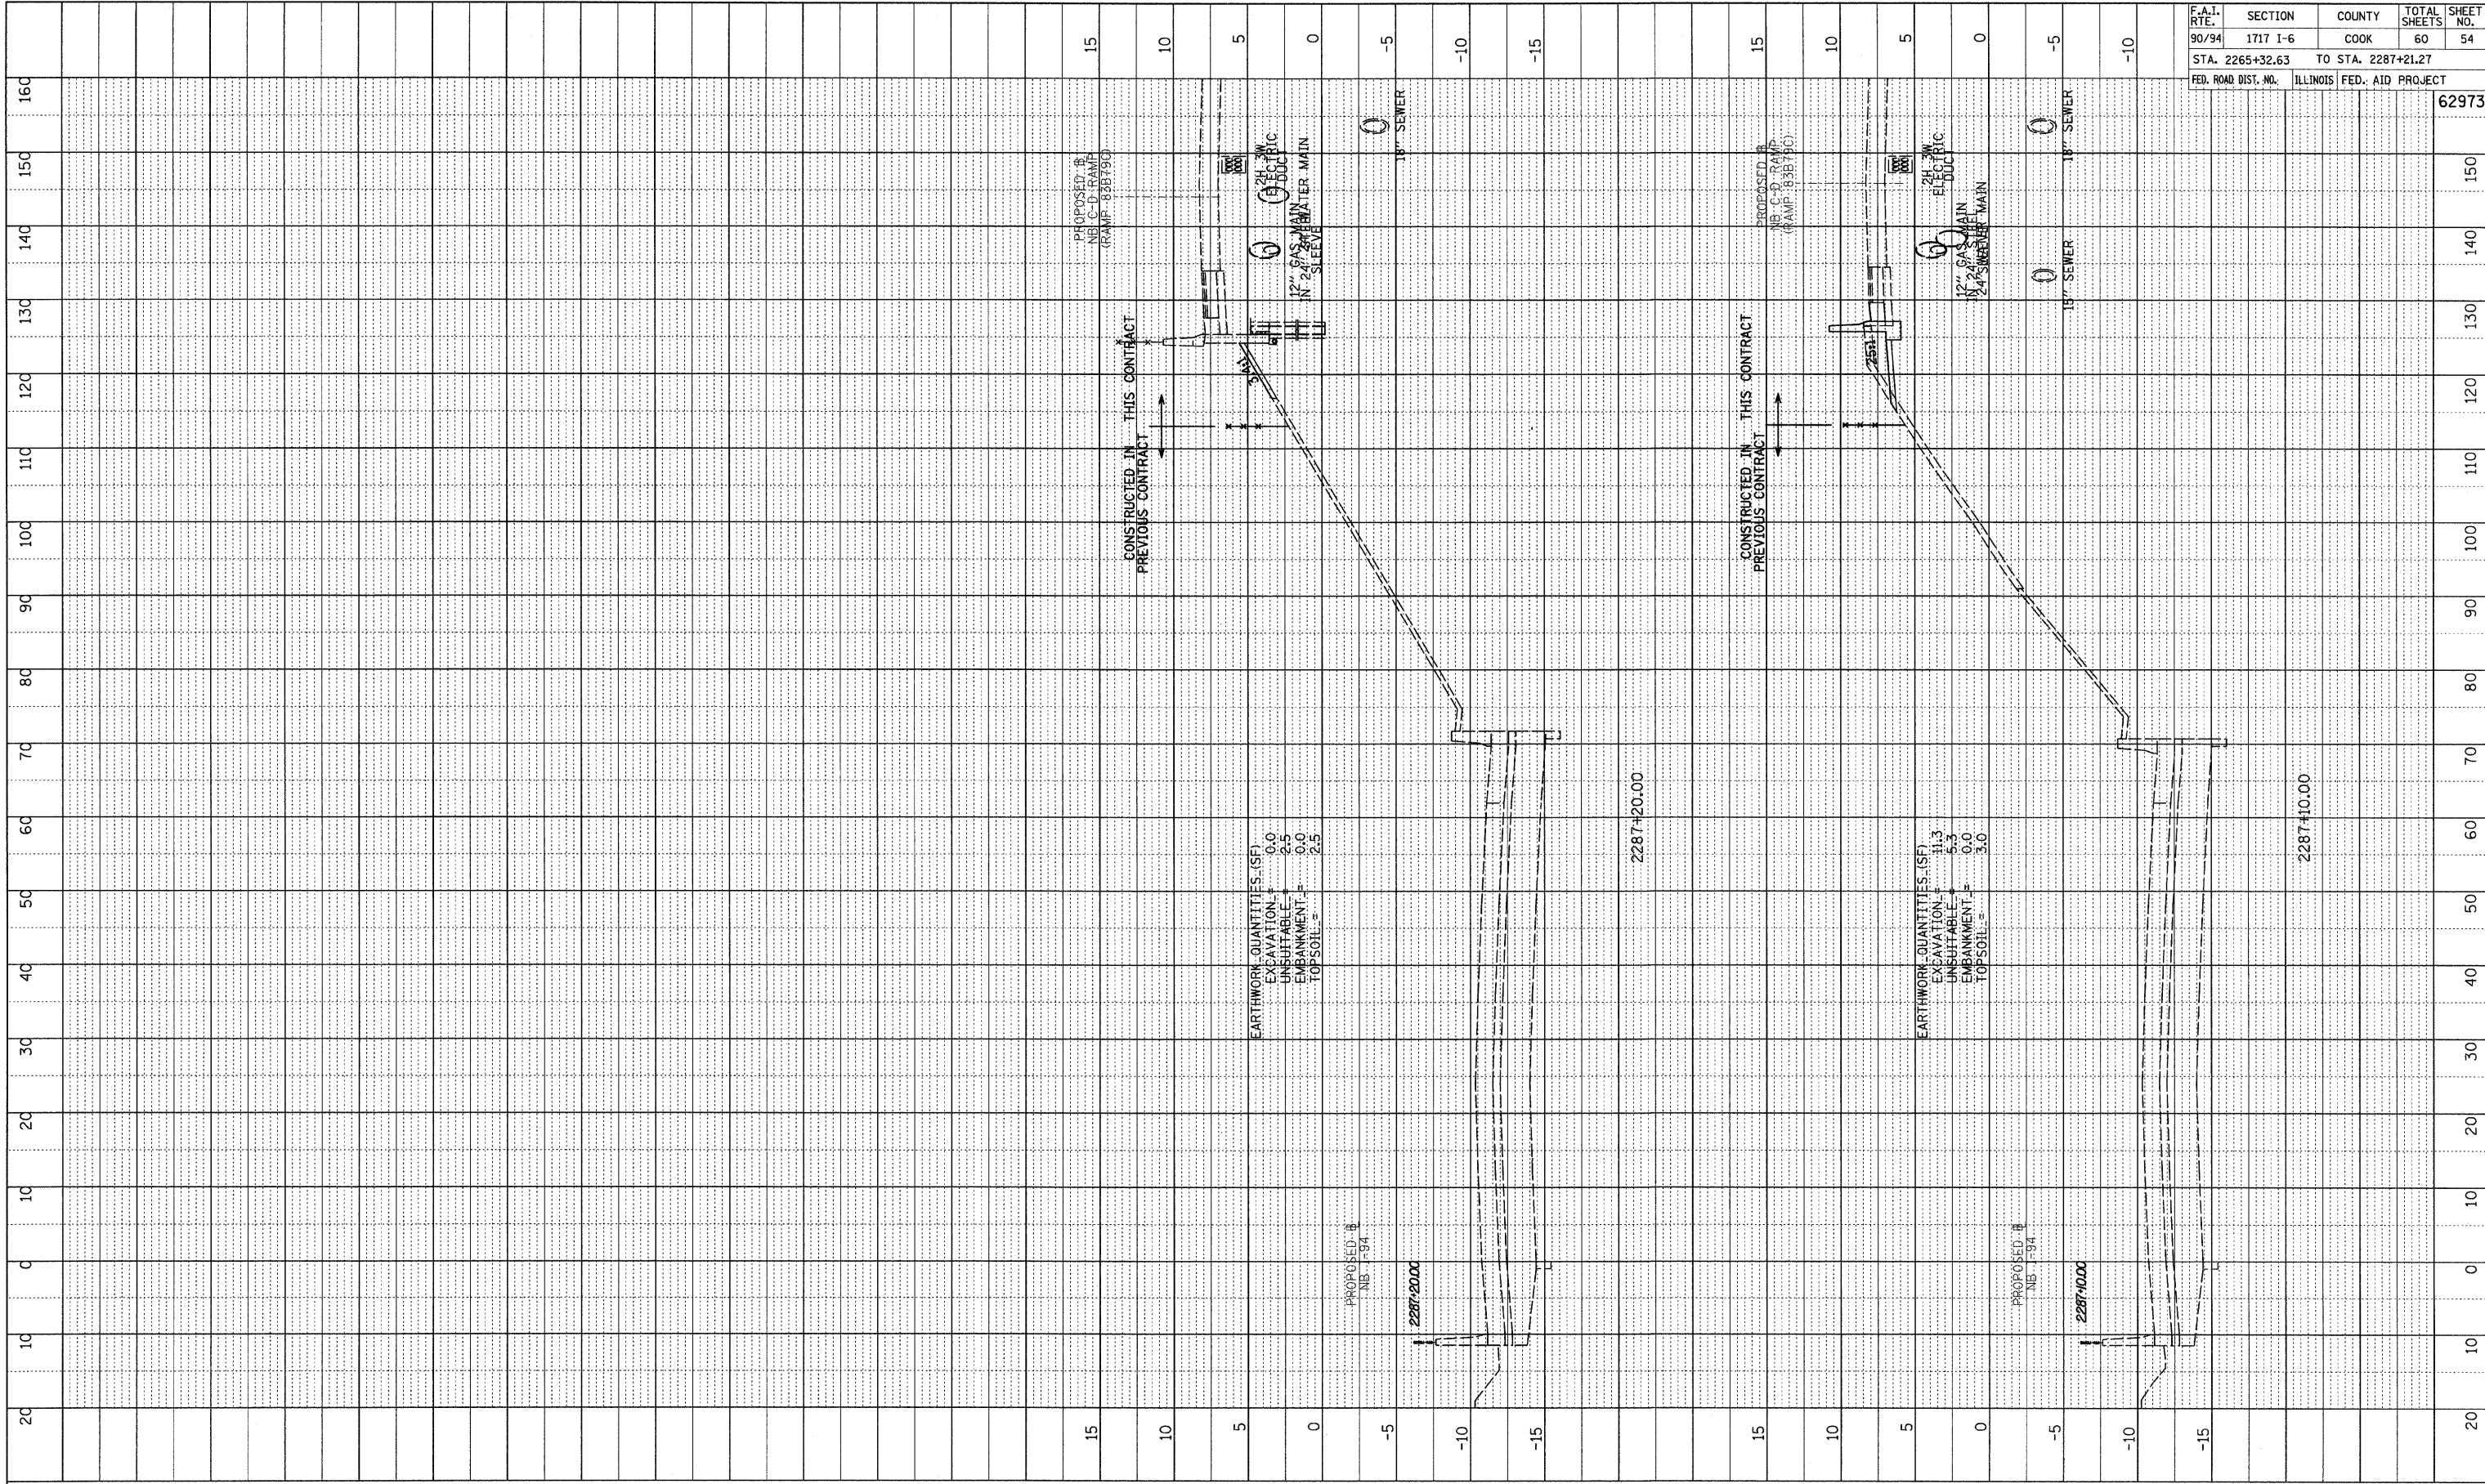

F.A.I. RTE.	SECTION	COUNTY	TOTAL SHEETS	SHEET NO.
90/94	1717 I-6	COOK	60	54
STA. 2265+32.63		TO STA. 2287+21.27		
FED. ROAD DIST. NO.	ILLINOIS	FED. AID PROJECT	62973	

TYLIN INTERNATIONAL

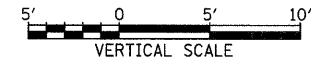

NB I-94 (DAN RYAN EXPRESSWAY)
STA. 2287+10 TO STA. 2287+20