

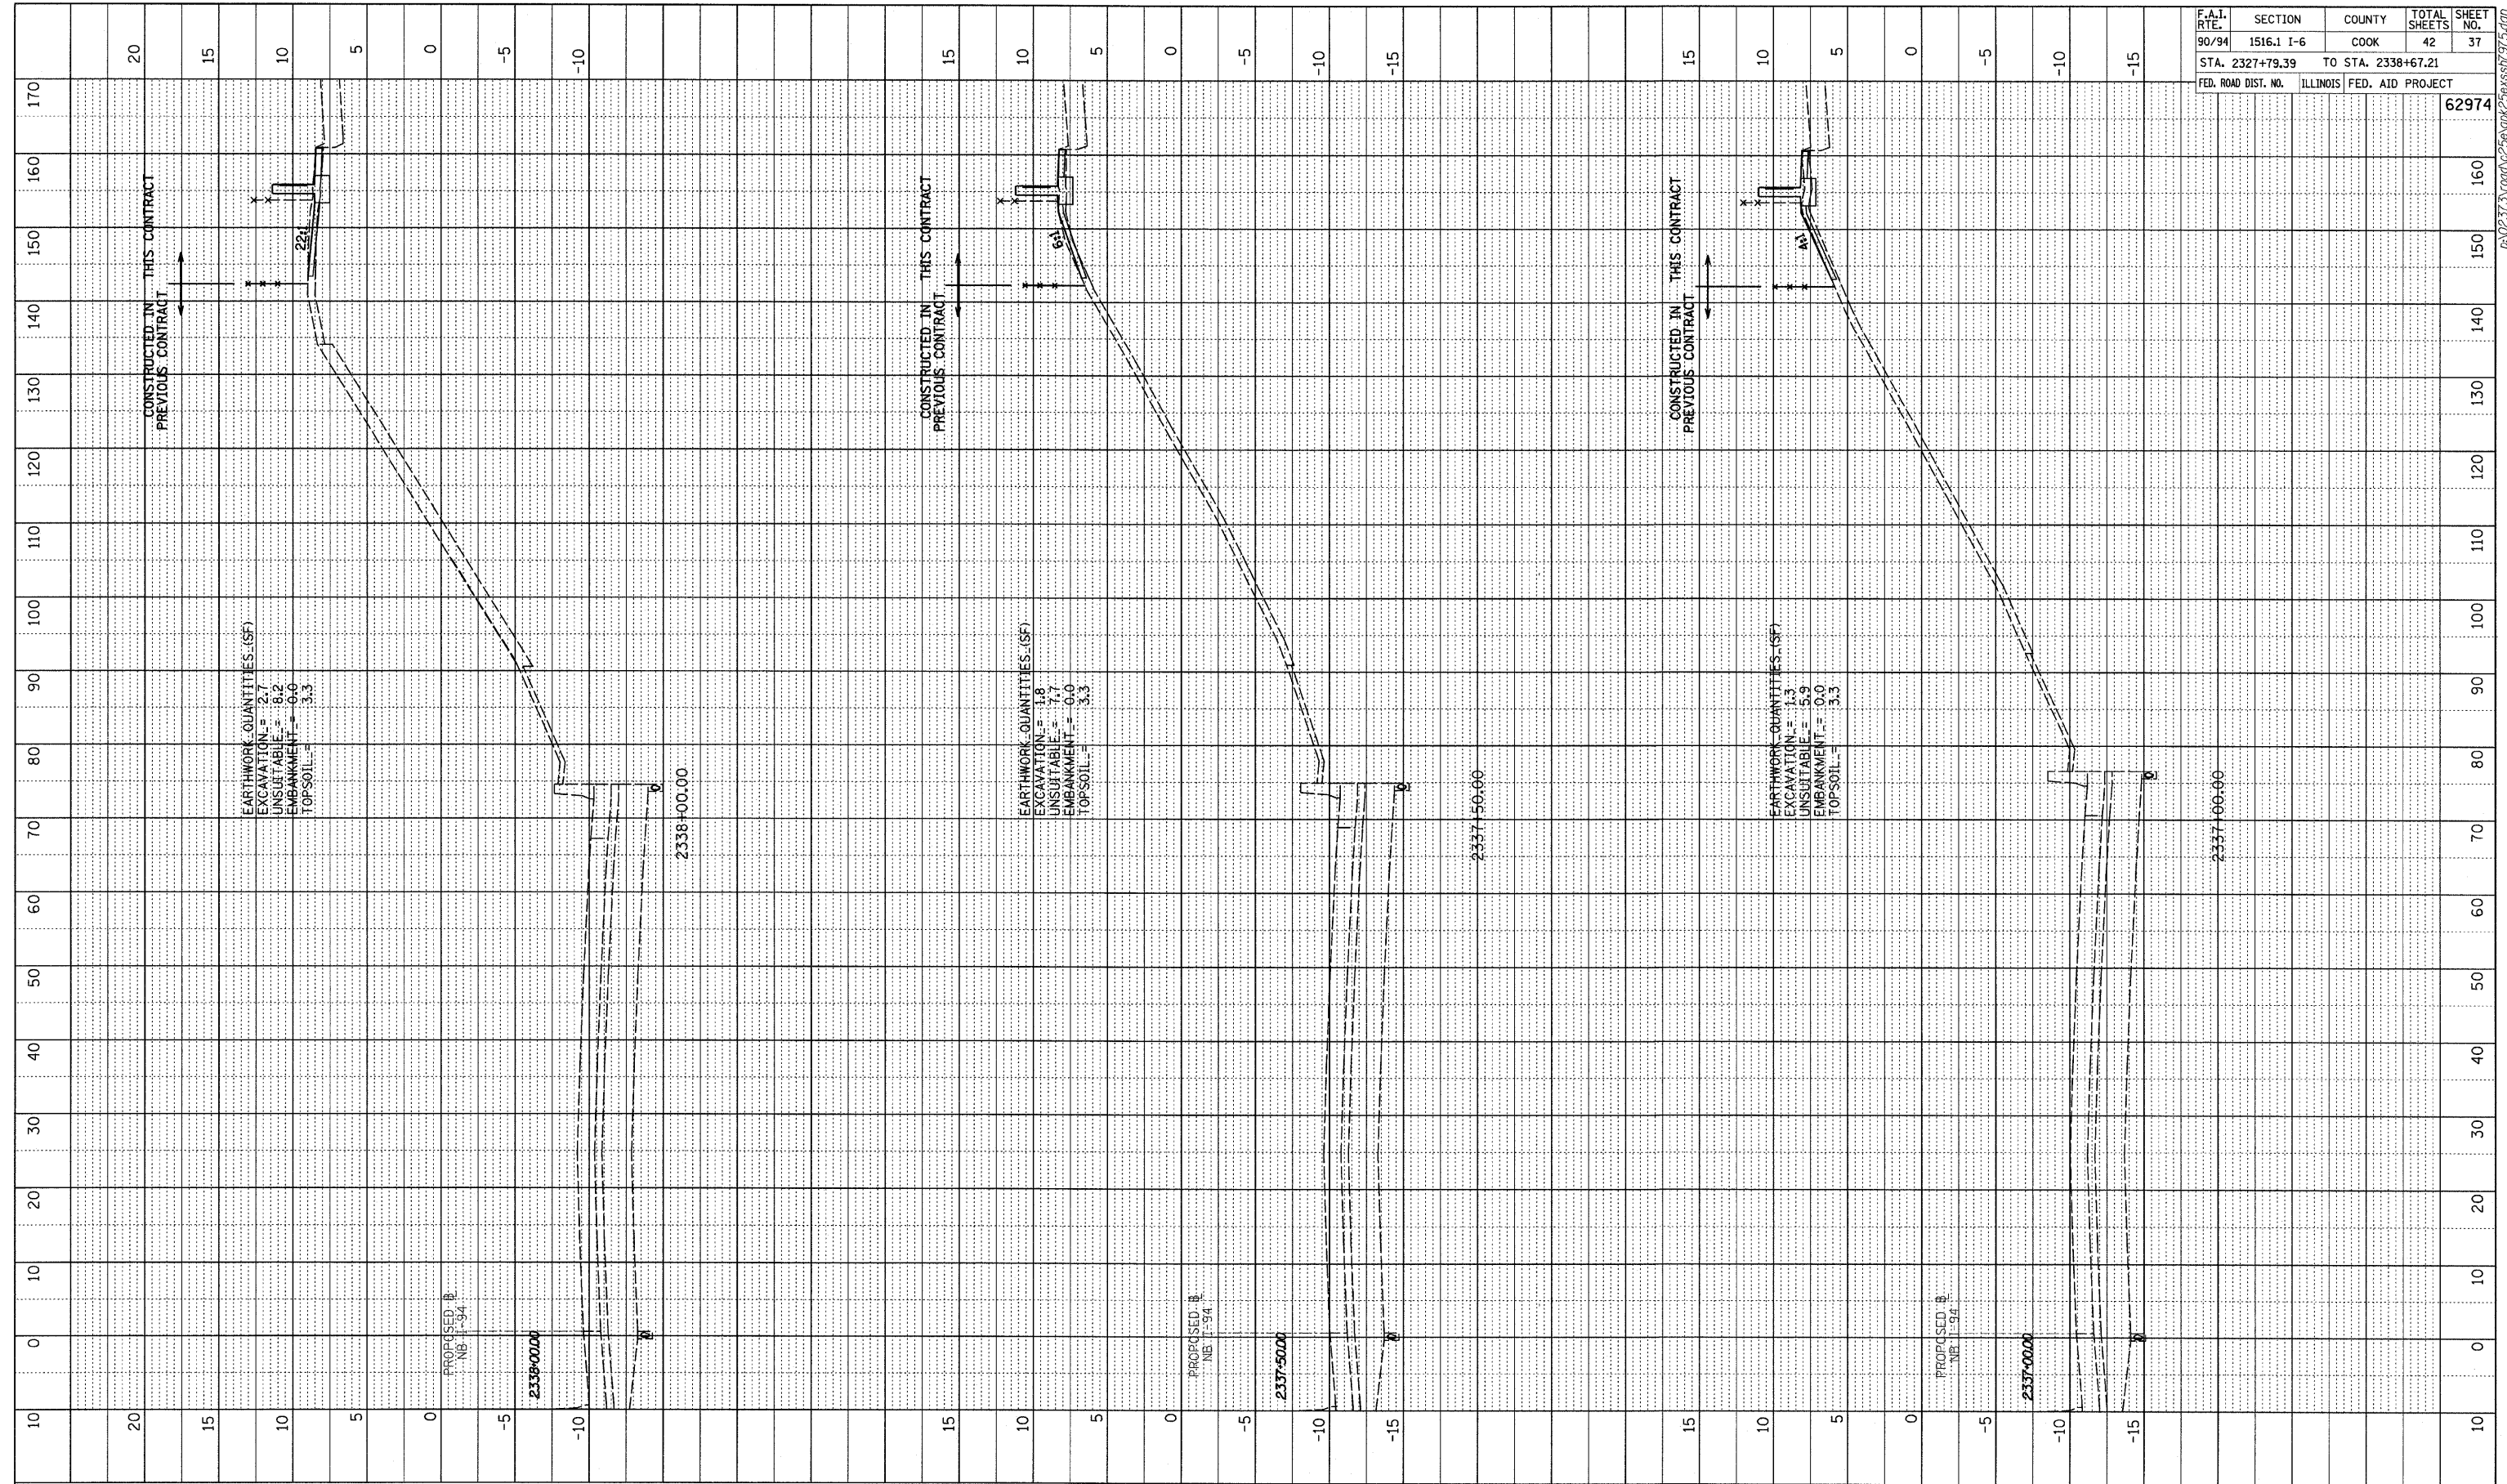


PROFILE SURVEYED _____ DATE _____
 CHECKED _____
 NOTE BOOK _____
 NO. _____

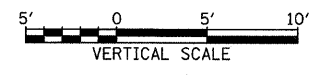

F.A.I. RTE.	SECTION	COUNTY	TOTAL SHEETS	SHEET NO.
90/94	1516.1 I-6	COOK	42	37
STA. 2327+79.39		TO STA. 2338+67.21		
FED. ROAD DIST. NO.	ILLINOIS	FED. AID PROJECT		
				62974

TYLIN INTERNATIONAL

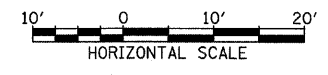

NB I-94 (DAN RYAN EXPRESSWAY)
 STA. 2337+00 TO STA. 2338+00