


F.A.I. RTE.	SECTION	COUNTY	TOTAL SHEETS	SHEET NO.
94	1717 I-9	COOK	48	11
STA. 1273+74.31		TO STA. 1289+11.91		
FED. ROAD DIST. NO.	ILLINOIS	FED. AID PROJECT		

62980

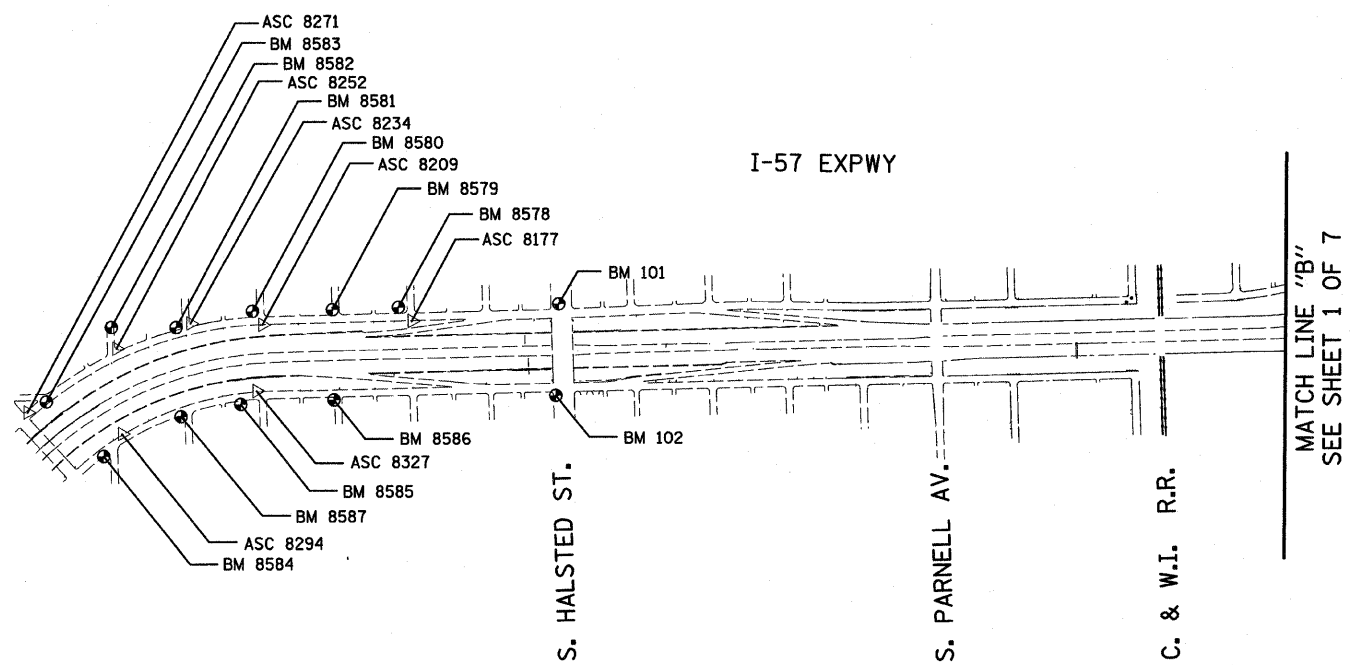

American Surveying Consultants, P.C.
 SURVEYING ENGINEERS - GEODETISTS - MAPPING SCIENTISTS
 1837 POND RD., SUITE 101, IL. 61021 8026 N. NORTHWAY, ELKHART, IN. 46524
 815-426-4221 773-225-1242

REVISIONS	
NAME	DATE

ILLINOIS DEPARTMENT OF TRANSPORTATION
 F.A.I. 94 (DAN RYAN EXPRESSWAY)
 SURVEY TIES FOR CONTROL POINTS
 SHEET 2 OF 7
 SCALE: 1"=400'
 DATE: OCTOBER 17, 2008
 DRAWN BY: GSP
 CHECKED BY: MMW

10/16/2008 4:38:23 PM P:\0237\31\000\2680\2680.dwg