
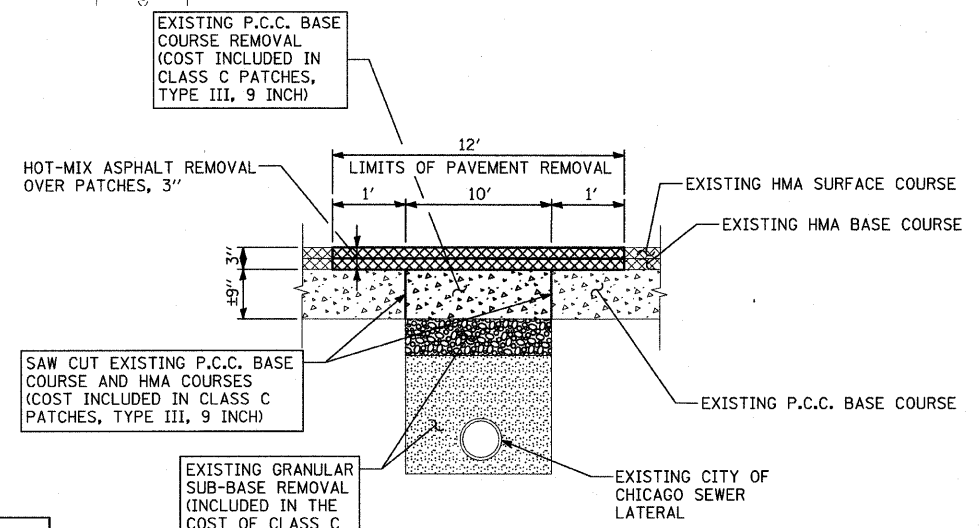
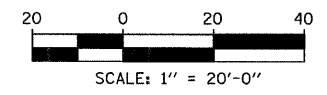


MATCHLINE STA. 1284+00.00

MATCHLINE STA. 1278+50.00

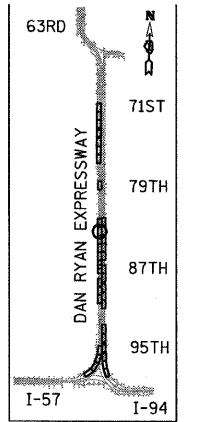

- LEGEND:**
- PAVED SHOULDER REMOVAL
 - COMB CONC CURB & GUTTER REMOVAL
 - CHAIN LINK FENCE REMOVAL
 - CONCRETE BARRIER/GUARDRAIL REMOVAL
 - TREE REMOVAL (UNITS) (NO UNIT SHOWN = <6)

NOTE:
SIGNS SHALL BE RELOCATED AT A MINIMUM OF 3 FEET FROM THE FRONT FACE OF THE PROPOSED KNEE WALL. EXACT PLACEMENT SHALL BE DETERMINED BY THE ENGINEER. PAID FOR AS "RELOCATE EXISTING SIGN PANEL, SPECIAL".

REVISIONS	
NAME	DATE

ILLINOIS DEPARTMENT OF TRANSPORTATION
F.A.I. 94 (DAN RYAN EXPRESSWAY)
REMOVAL PLAN
SB I-94 (DAN RYAN EXPRESSWAY)
STA. 1278+50.00 TO STA. 1284+00.00

SCALE: 1"=20'
DATE: OCTOBER 17, 2008

DRAWN BY: JDF
CHECKED BY: JPM

TYLIN INTERNATIONAL

A-A - PAVEMENT REMOVAL AT PROPOSED CATCH BASINS
N.T.S.