

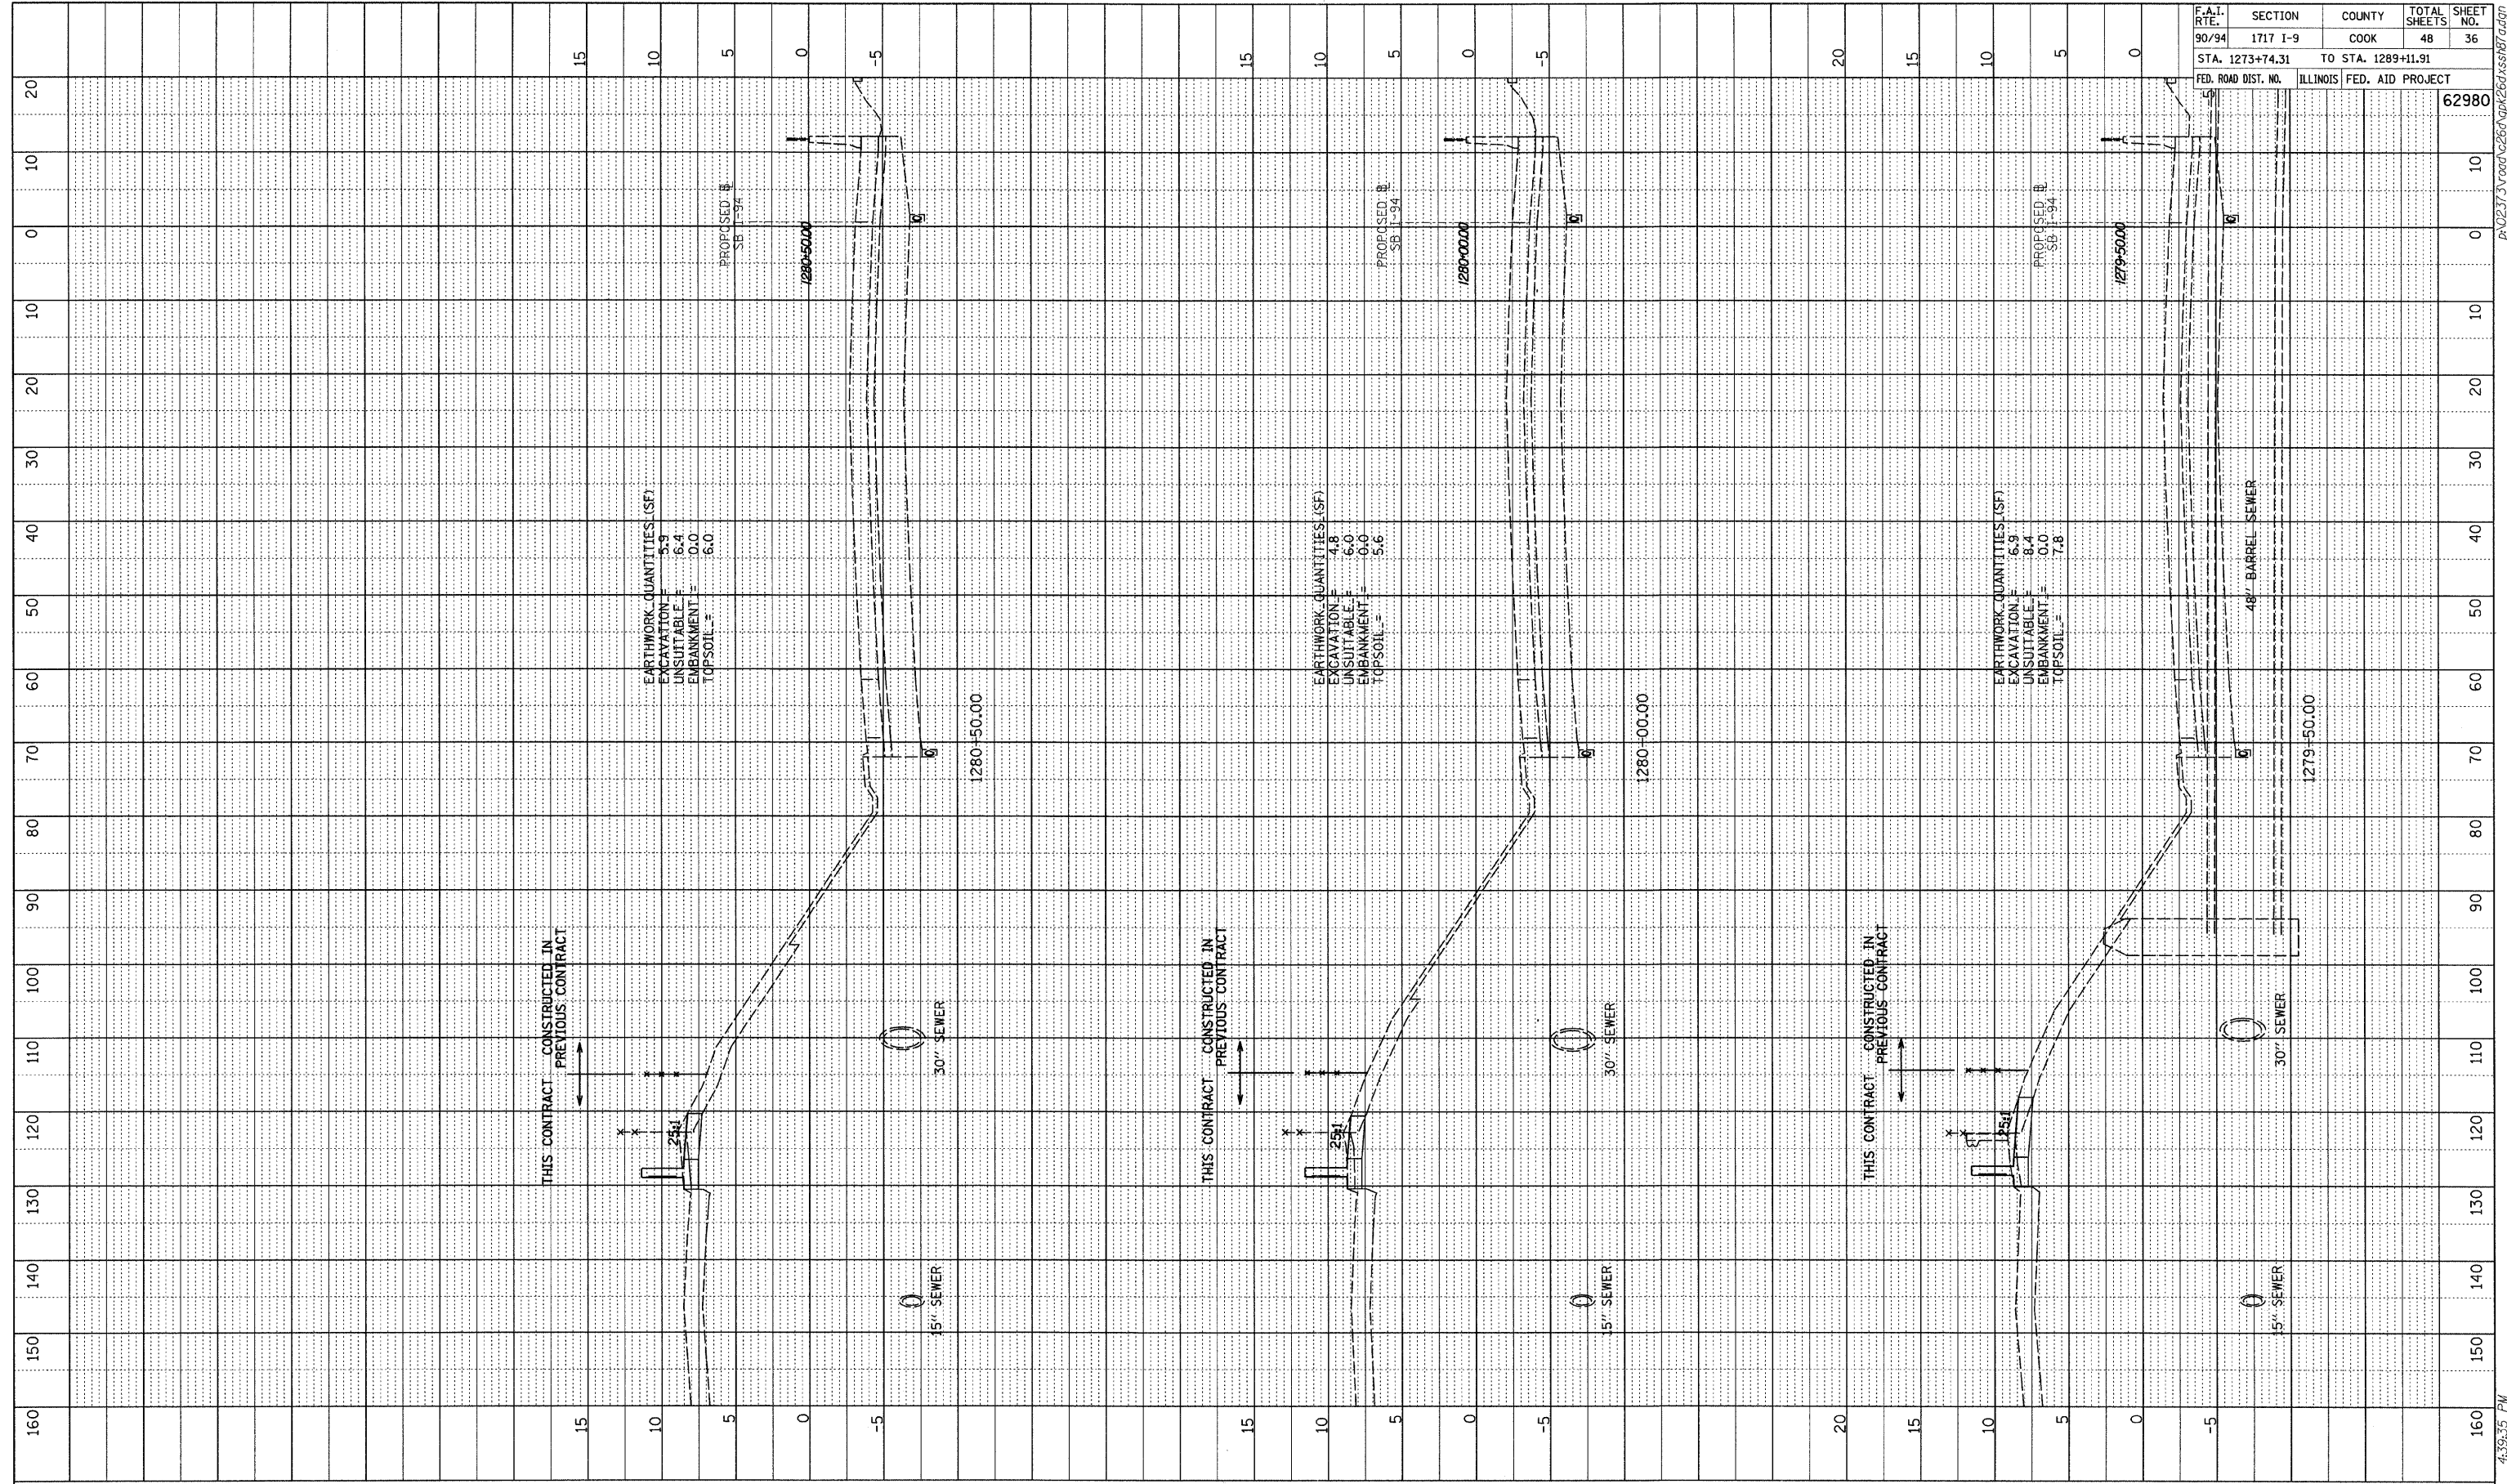


PROFILE SURVEYED BY DATE
 PLANS CHECKED
 GRADES CHECKED
 ELEM. NOTED
 NO. STRUCTURE NOTATIONS OTHER

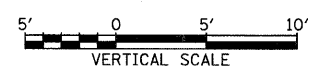

F.A.I. RTE.	SECTION	COUNTY	TOTAL SHEETS	SHEET NO.
90/94	1717 I-9	COOK	48	36
STA. 1273+74.31		TO STA. 1289+11.91		
FED. ROAD DIST. NO.		ILLINOIS FED. AID PROJECT		
				62980

TYLIN INTERNATIONAL

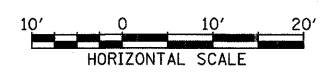

SB I-94 (DAN RYAN EXPRESSWAY)
 STA. 1279+50 TO STA. 1280+50

10/16/2008 4:35:35 PM P:\02313\road\2660\gpk\2660sb17.dgn