


F.A.I. RTE.	SECTION	COUNTY	TOTAL SHEETS	SHEET NO.
94	1818 I-9	COOK	49	11
STA. 1329+49.25		TO STA. 1347+21.51		
FED. ROAD DIST. NO.	ILLINOIS FED. AID PROJECT			

62981

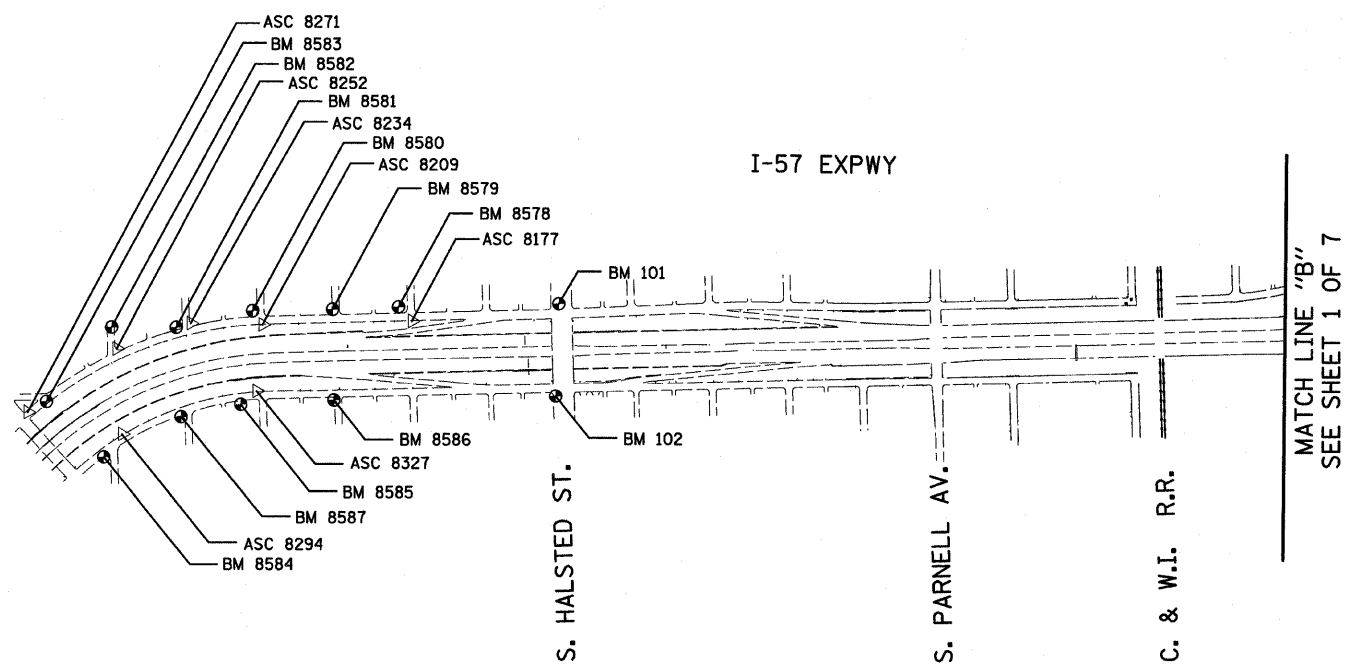

**American Surveying Consultants, P.C.**  
SURVEYORS-ENGINEERS-GEODETISTS-MAPPING SCIENTISTS  
 1437 Fitch St., Suite 101, Chicago, IL 60607 6055 N. Northway, Suite 100, Chicago, IL 60631

REVISIONS	
NAME	DATE

ILLINOIS DEPARTMENT OF TRANSPORTATION  
 F.A.I. 94 (DAN RYAN EXPRESSWAY)  
 SURVEY TIES FOR CONTROL POINTS  
 SHEET 2 OF 7  
 SCALE: 1"=400'  
 DATE: OCTOBER 17, 2008  
 DRAWN BY: GSP  
 CHECKED BY: MMW

P:\02373\road\229a\1\26as1063.dwg  
 10/16/2008 4:53:24 PM