

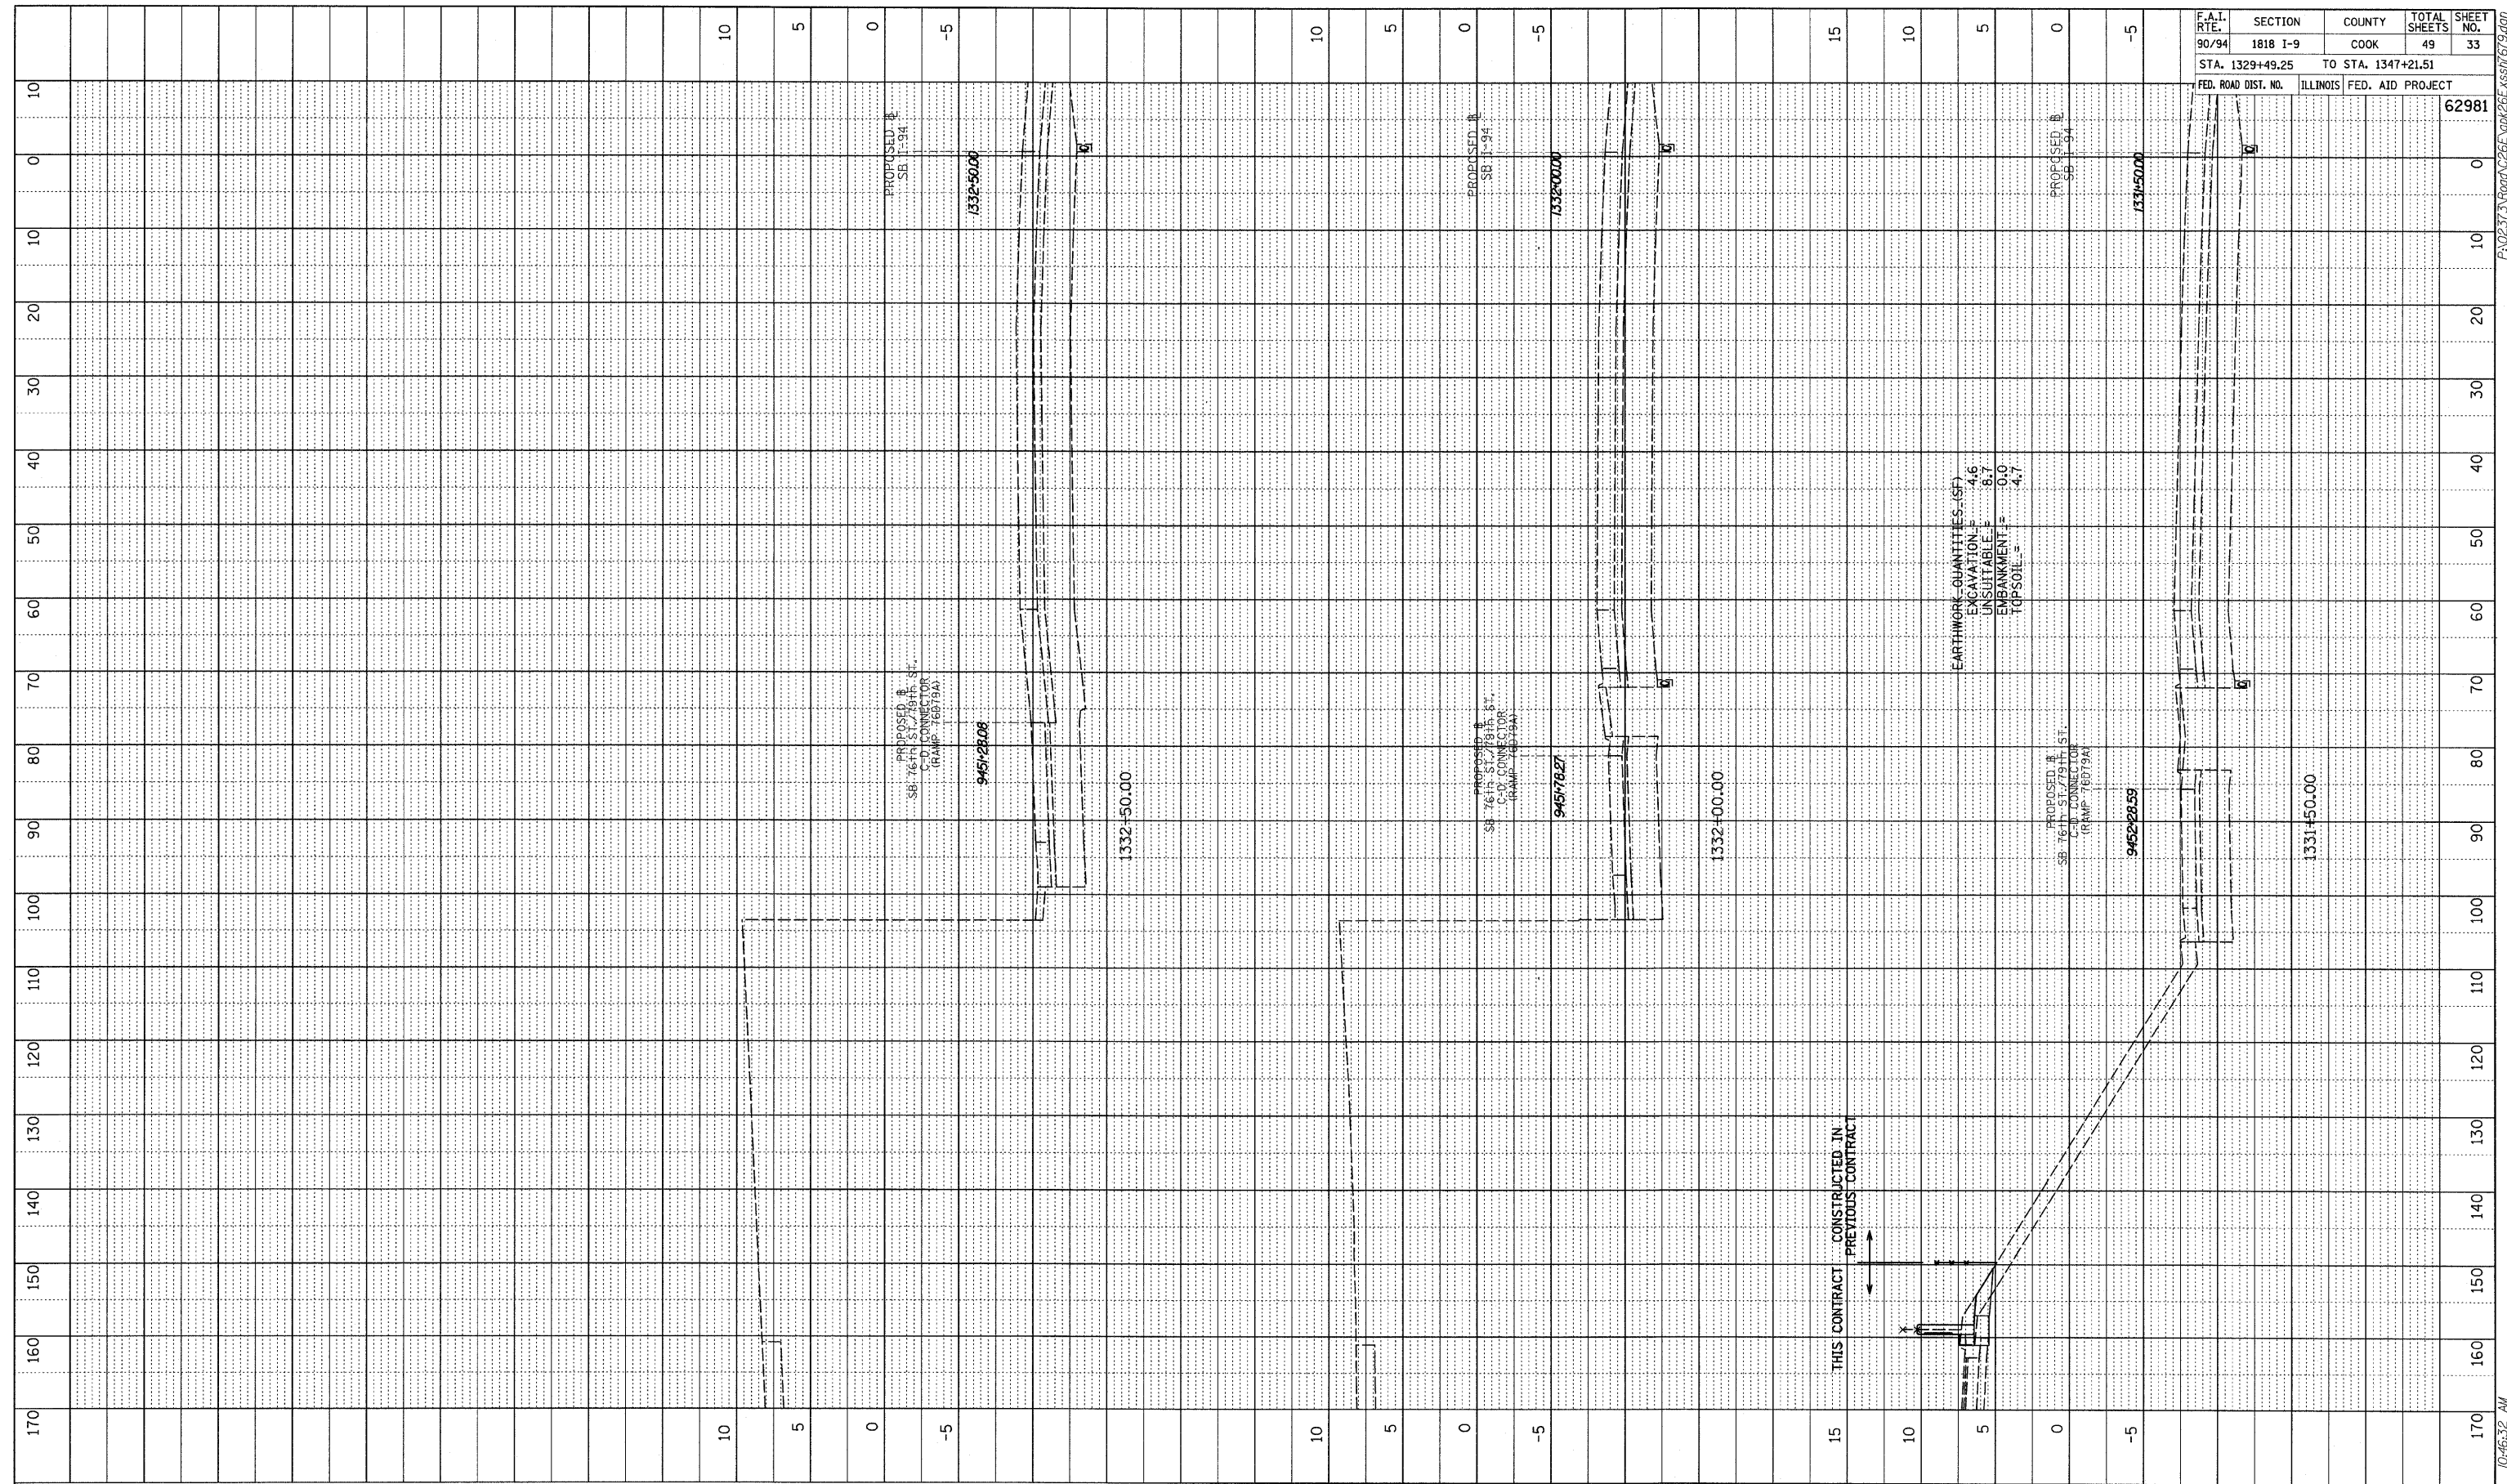


PROFILE SURVEYED BY DATE  
 PLANS CHECKED BY DATE  
 NOTE BOOK NO. NOTED BY DATE  
 STRUCTURE ROTATING CIRCD NO.

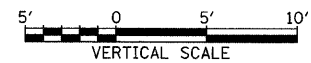

|                      |                     |                    |                    |                 |
|----------------------|---------------------|--------------------|--------------------|-----------------|
| F.A.I. RTE.<br>90/94 | SECTION<br>1818 I-9 | COUNTY<br>COOK     | TOTAL SHEETS<br>49 | SHEET NO.<br>33 |
| STA. 1329+49.25      |                     | TO STA. 1347+21.51 |                    |                 |
| FED. ROAD DIST. NO.  | ILLINOIS            | FED. AID PROJECT   | 62981              |                 |

TYLIN INTERNATIONAL

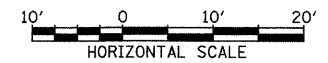

SB I-94 (DAN RYAN EXPRESSWAY)  
 STA. 1331+50 TO STA. 1332+50

10/17/2008 10:46:32 AM P:\02373\Front\226E\PACKAGE\sheet679.dwg