



PROFILE	SURVEYED	BY	DATE
	PLANS		
	CHECKED		
	DATE		
	NO.		
	STRUCTURE NOTATIONS		

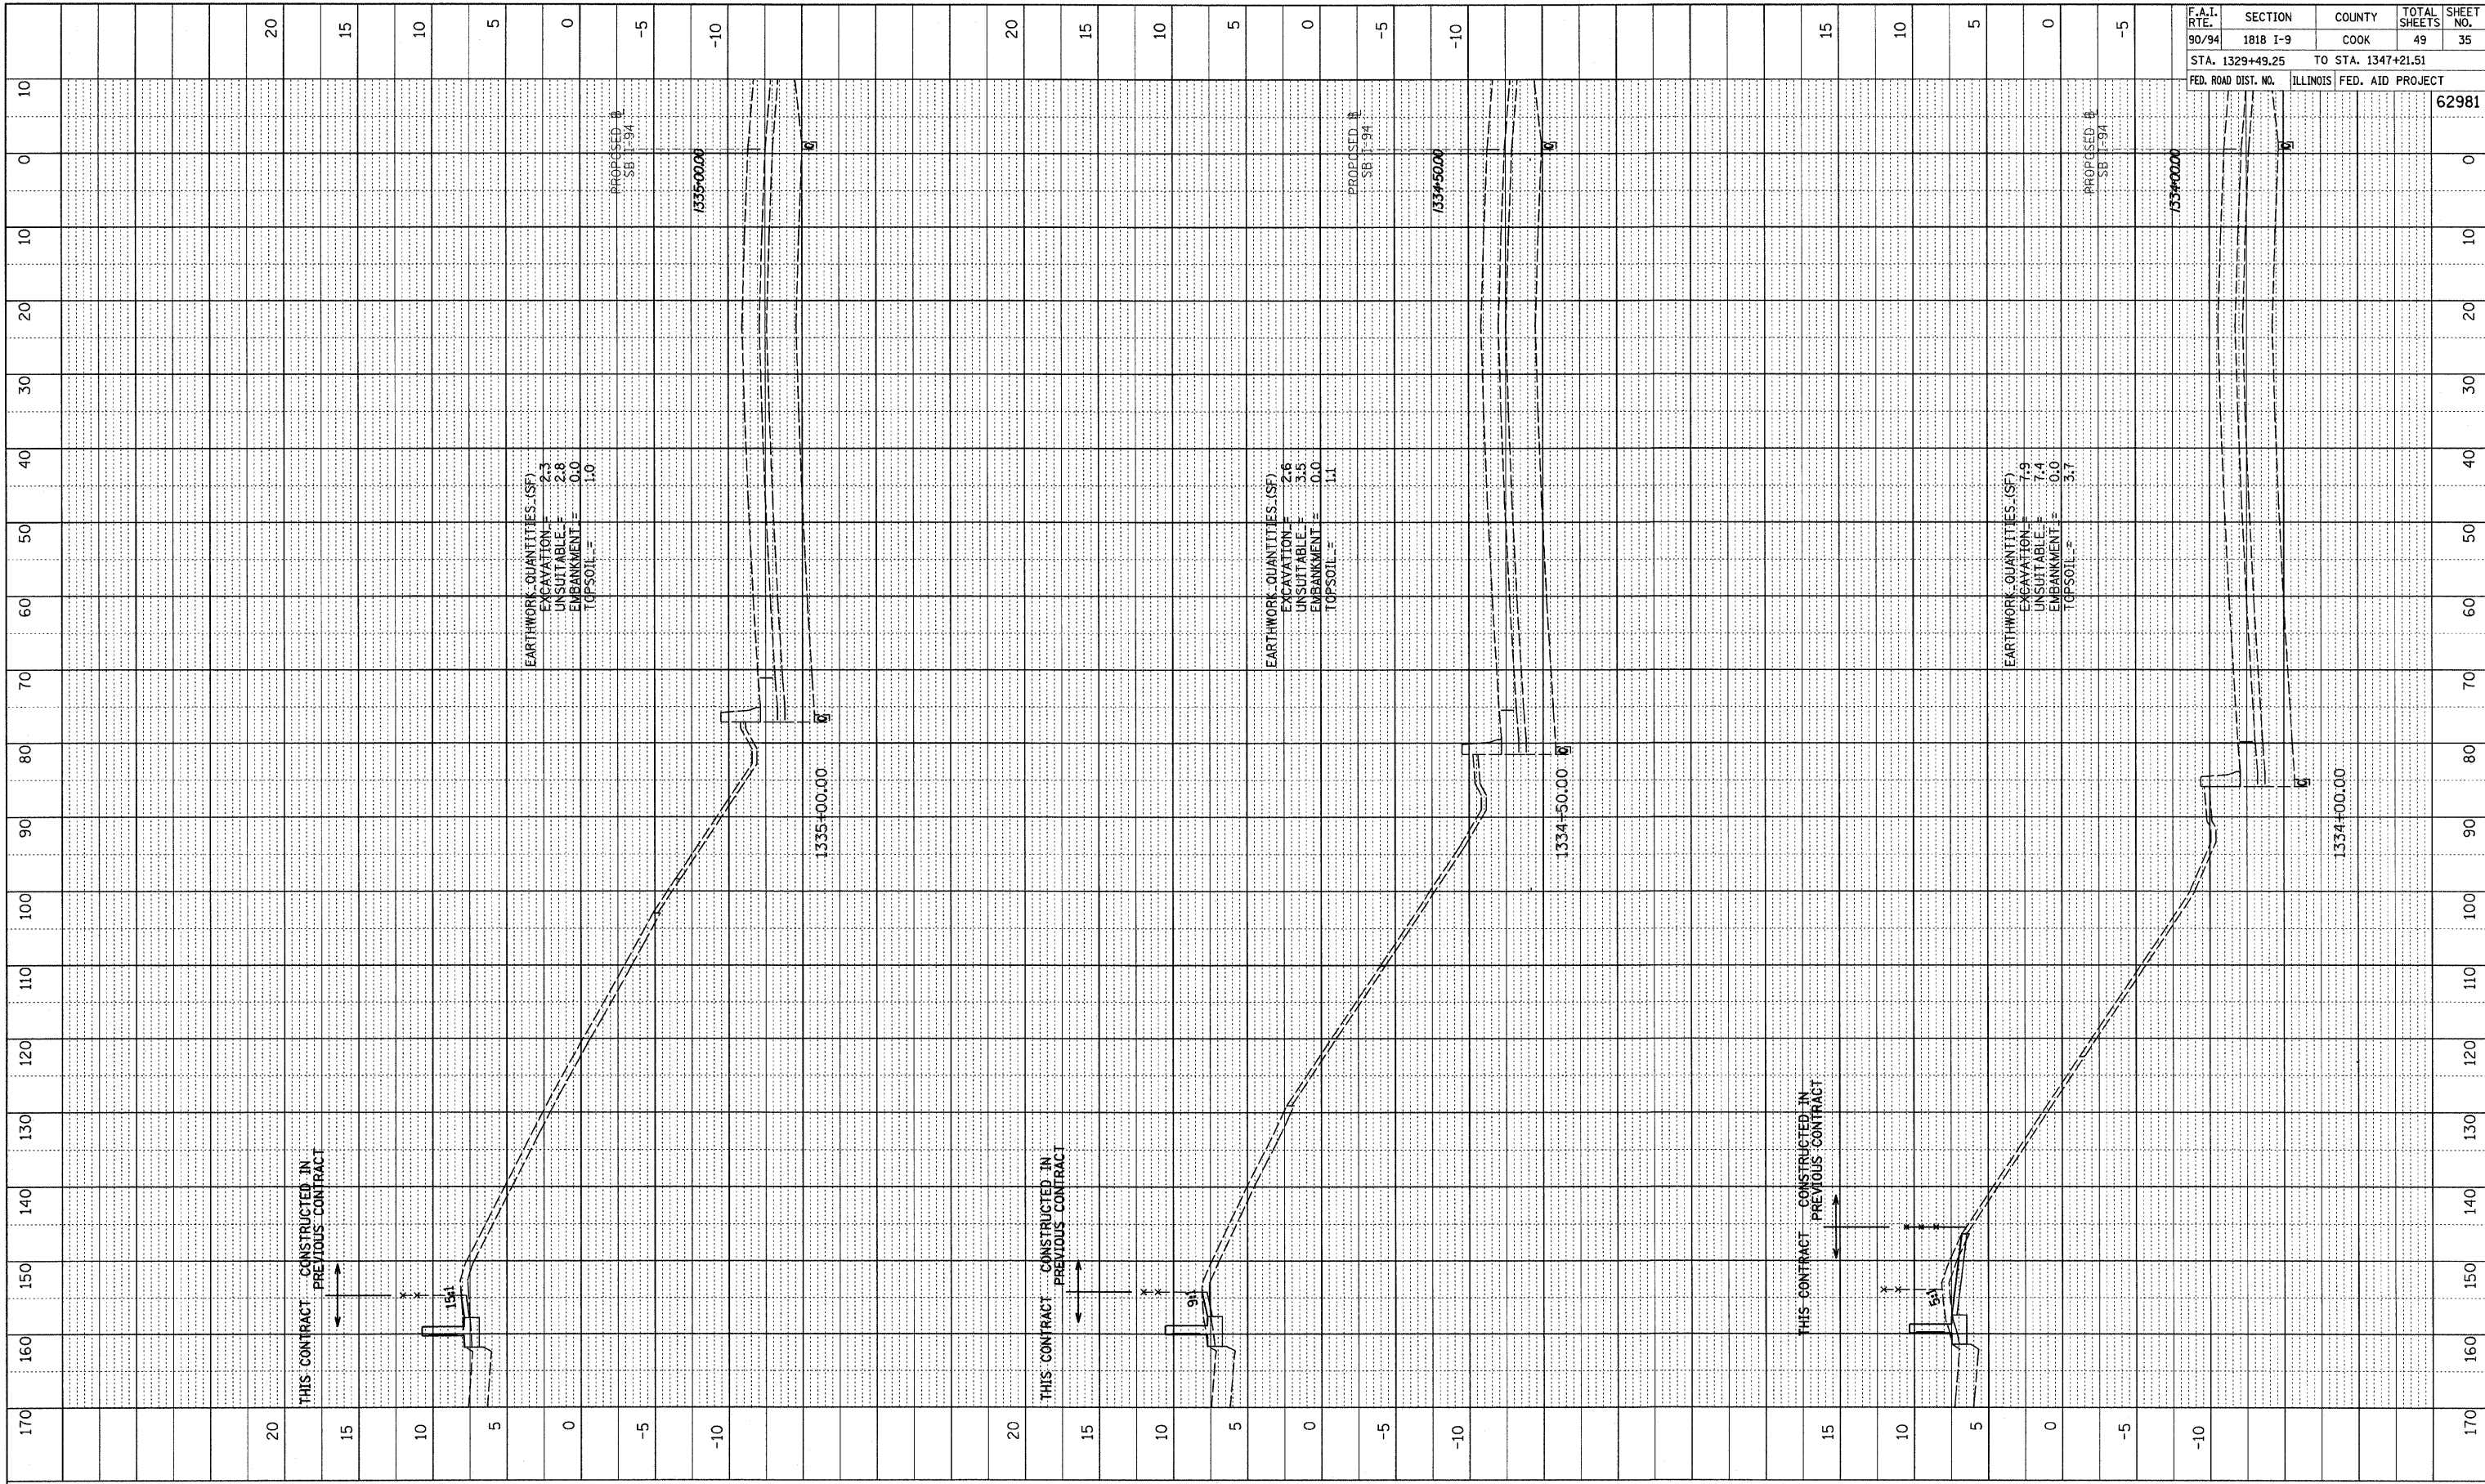

F.A.I. RTE.	SECTION	COUNTY	TOTAL SHEETS	SHEET NO.
90/94	1818 I-9	COOK	49	35
STA. 1329+49.25		TO STA. 1347+21.51		
FED. ROAD DIST. NO.		ILLINOIS FED. AID PROJECT		
				62981

TYLIN INTERNATIONAL

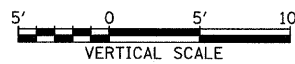

SB I-94 (DAN RYAN EXPRESSWAY)
STA. 1334+00 TO STA. 1335+00

10/17/2008 10:46:33 AM P:\023\Road\1326\1206\1206.dwg