

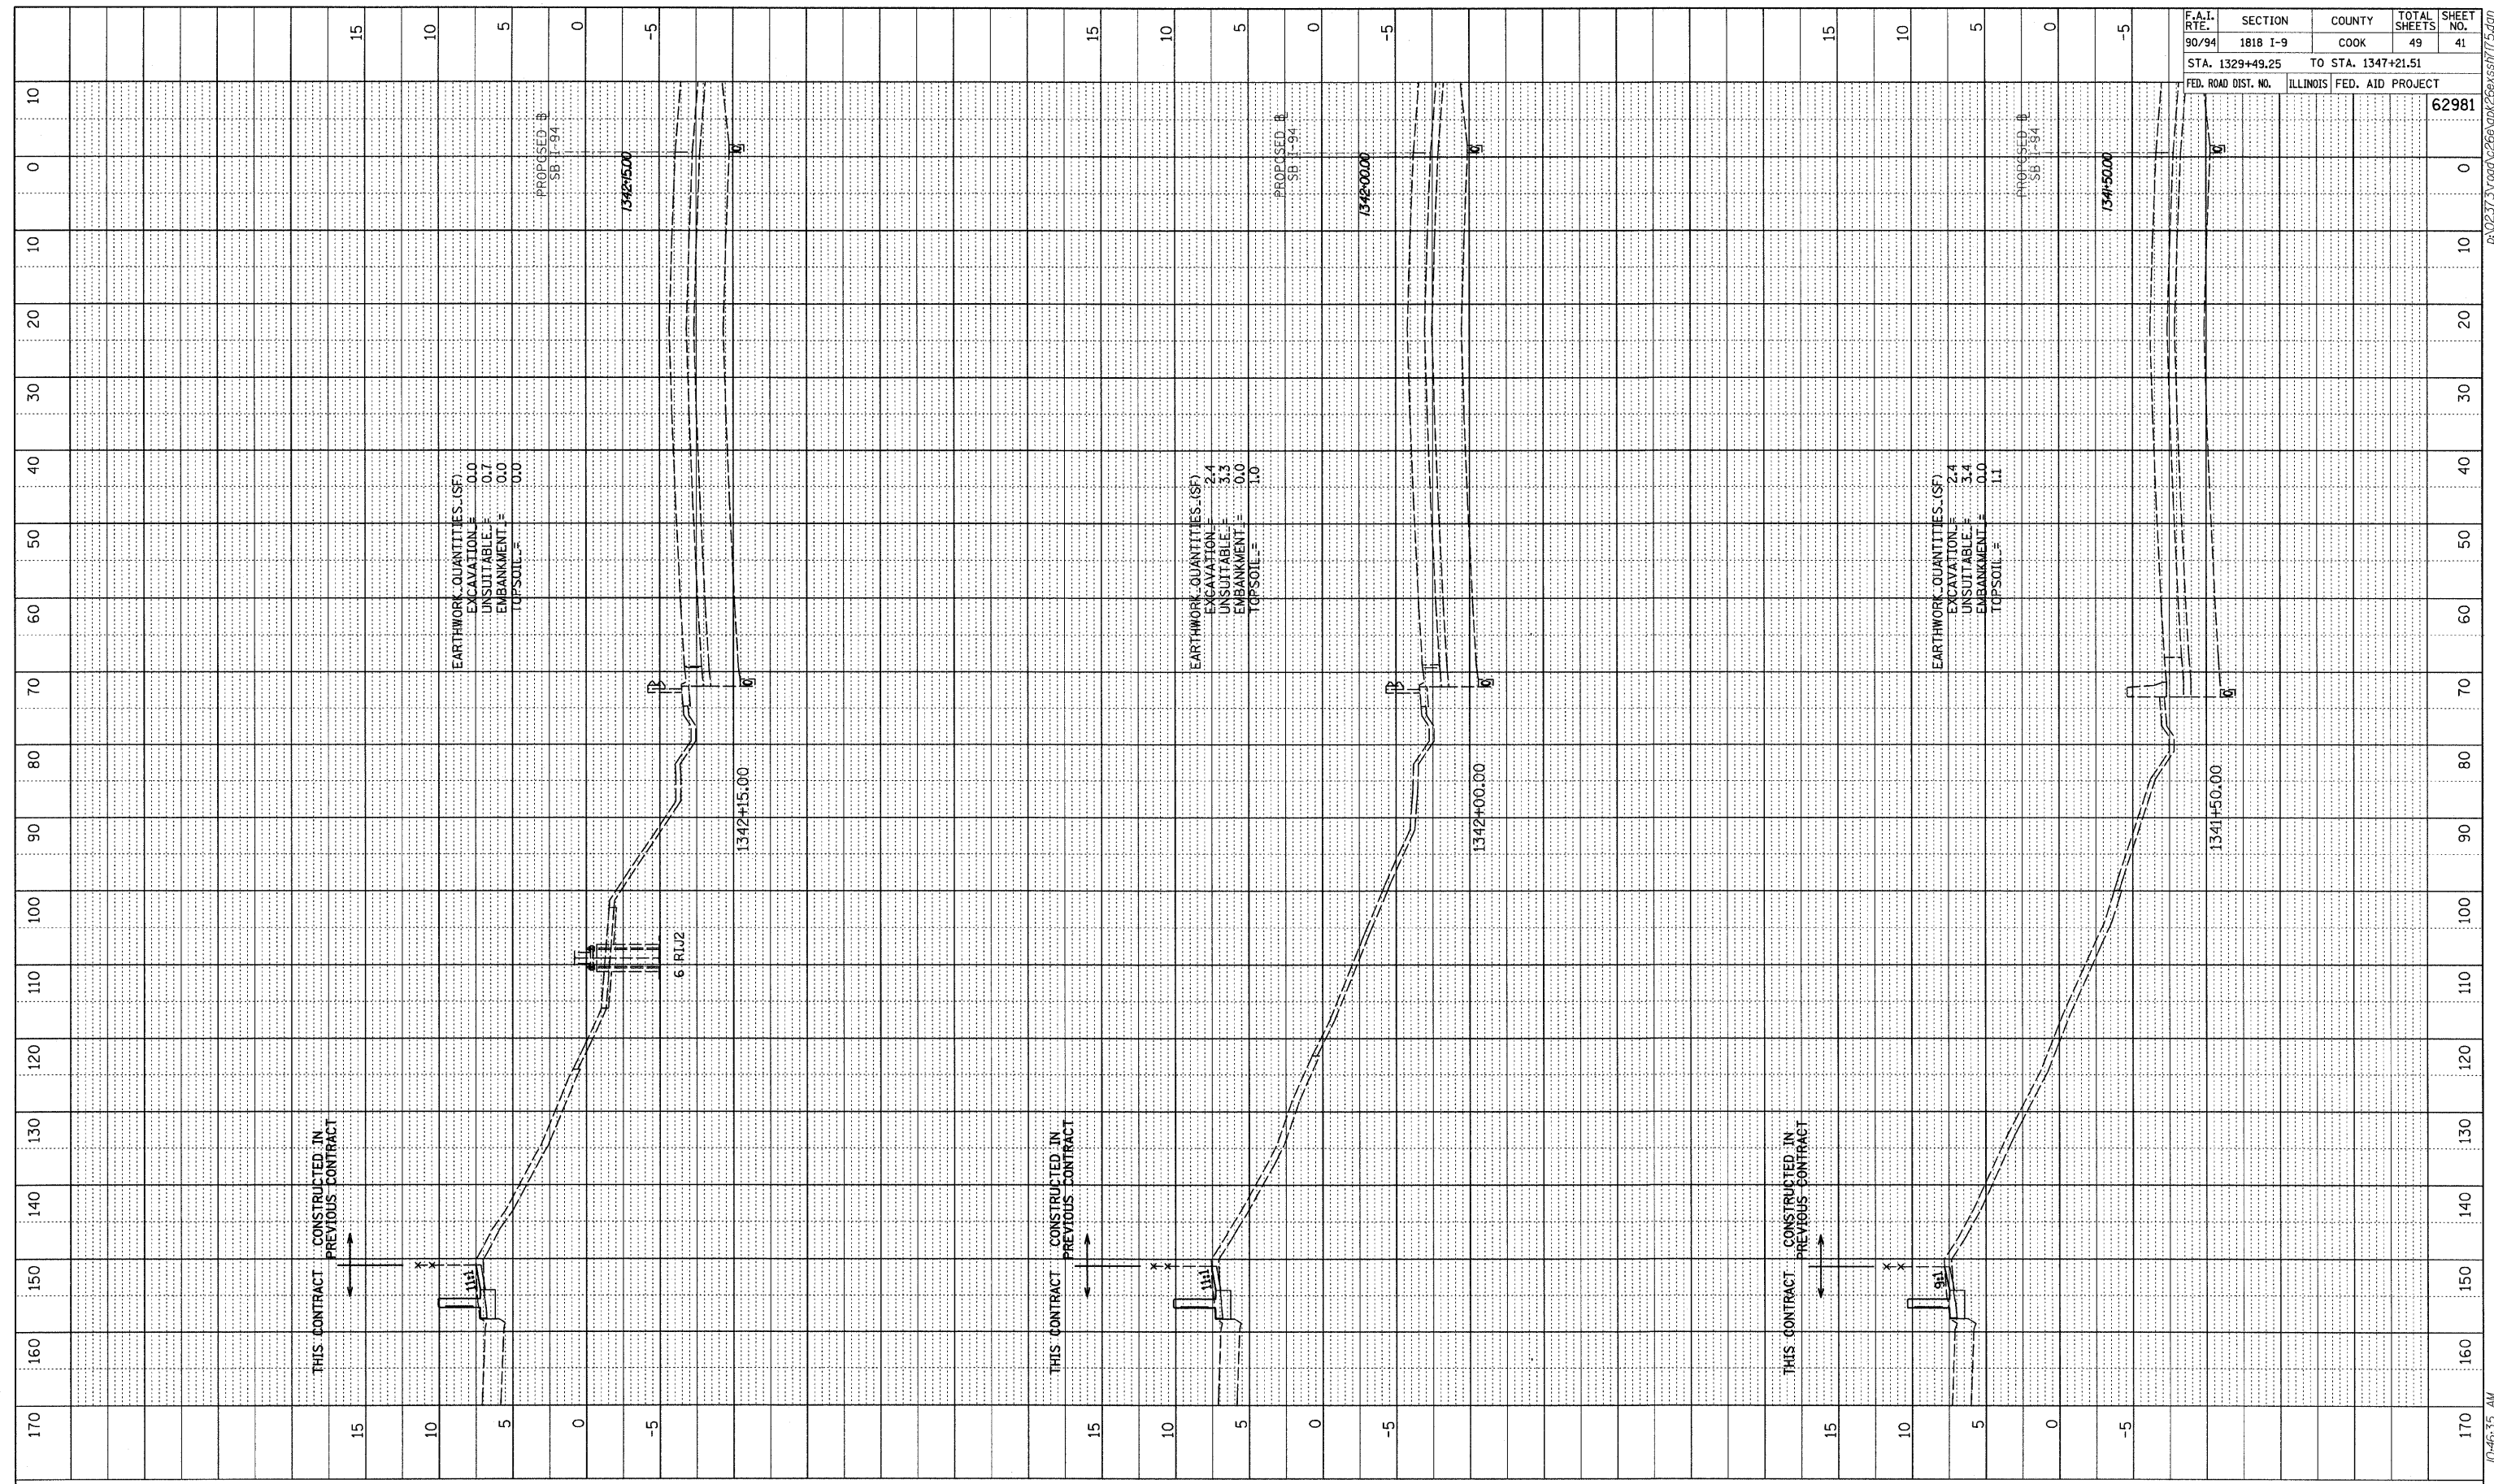


PROFILE SURVEYED	BY	DATE
NOTE BOOK		
NO.		
STRUCTURE NOTATION	CHRD	

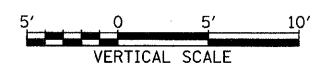

F.A.I. RTE.	SECTION	COUNTY	TOTAL SHEETS	SHEET NO.
90/94	1818 I-9	COOK	49	41
STA. 1329+49.25		TO STA. 1347+21.51		
FED. ROAD DIST. NO.	ILLINOIS	FED. AID PROJECT		
		62981		

TYLIN INTERNATIONAL

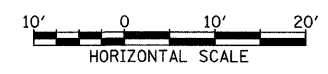

SB I-94 (DAN RYAN EXPRESSWAY)  
STA. 1341+50+00 TO STA. 1342+15

10/17/2008 10:46:35 AM P:\02373\road\0266\gk\express\1715.dgn