



PROFILE	REVIEWED	BY	DATE
NOTE BOOK	PLotted		
NO.	DATE CHECKED		
	BY		
	NO.		
	DATE		
	BY		
	NO.		
	DATE		
	BY		
	NO.		
	DATE		

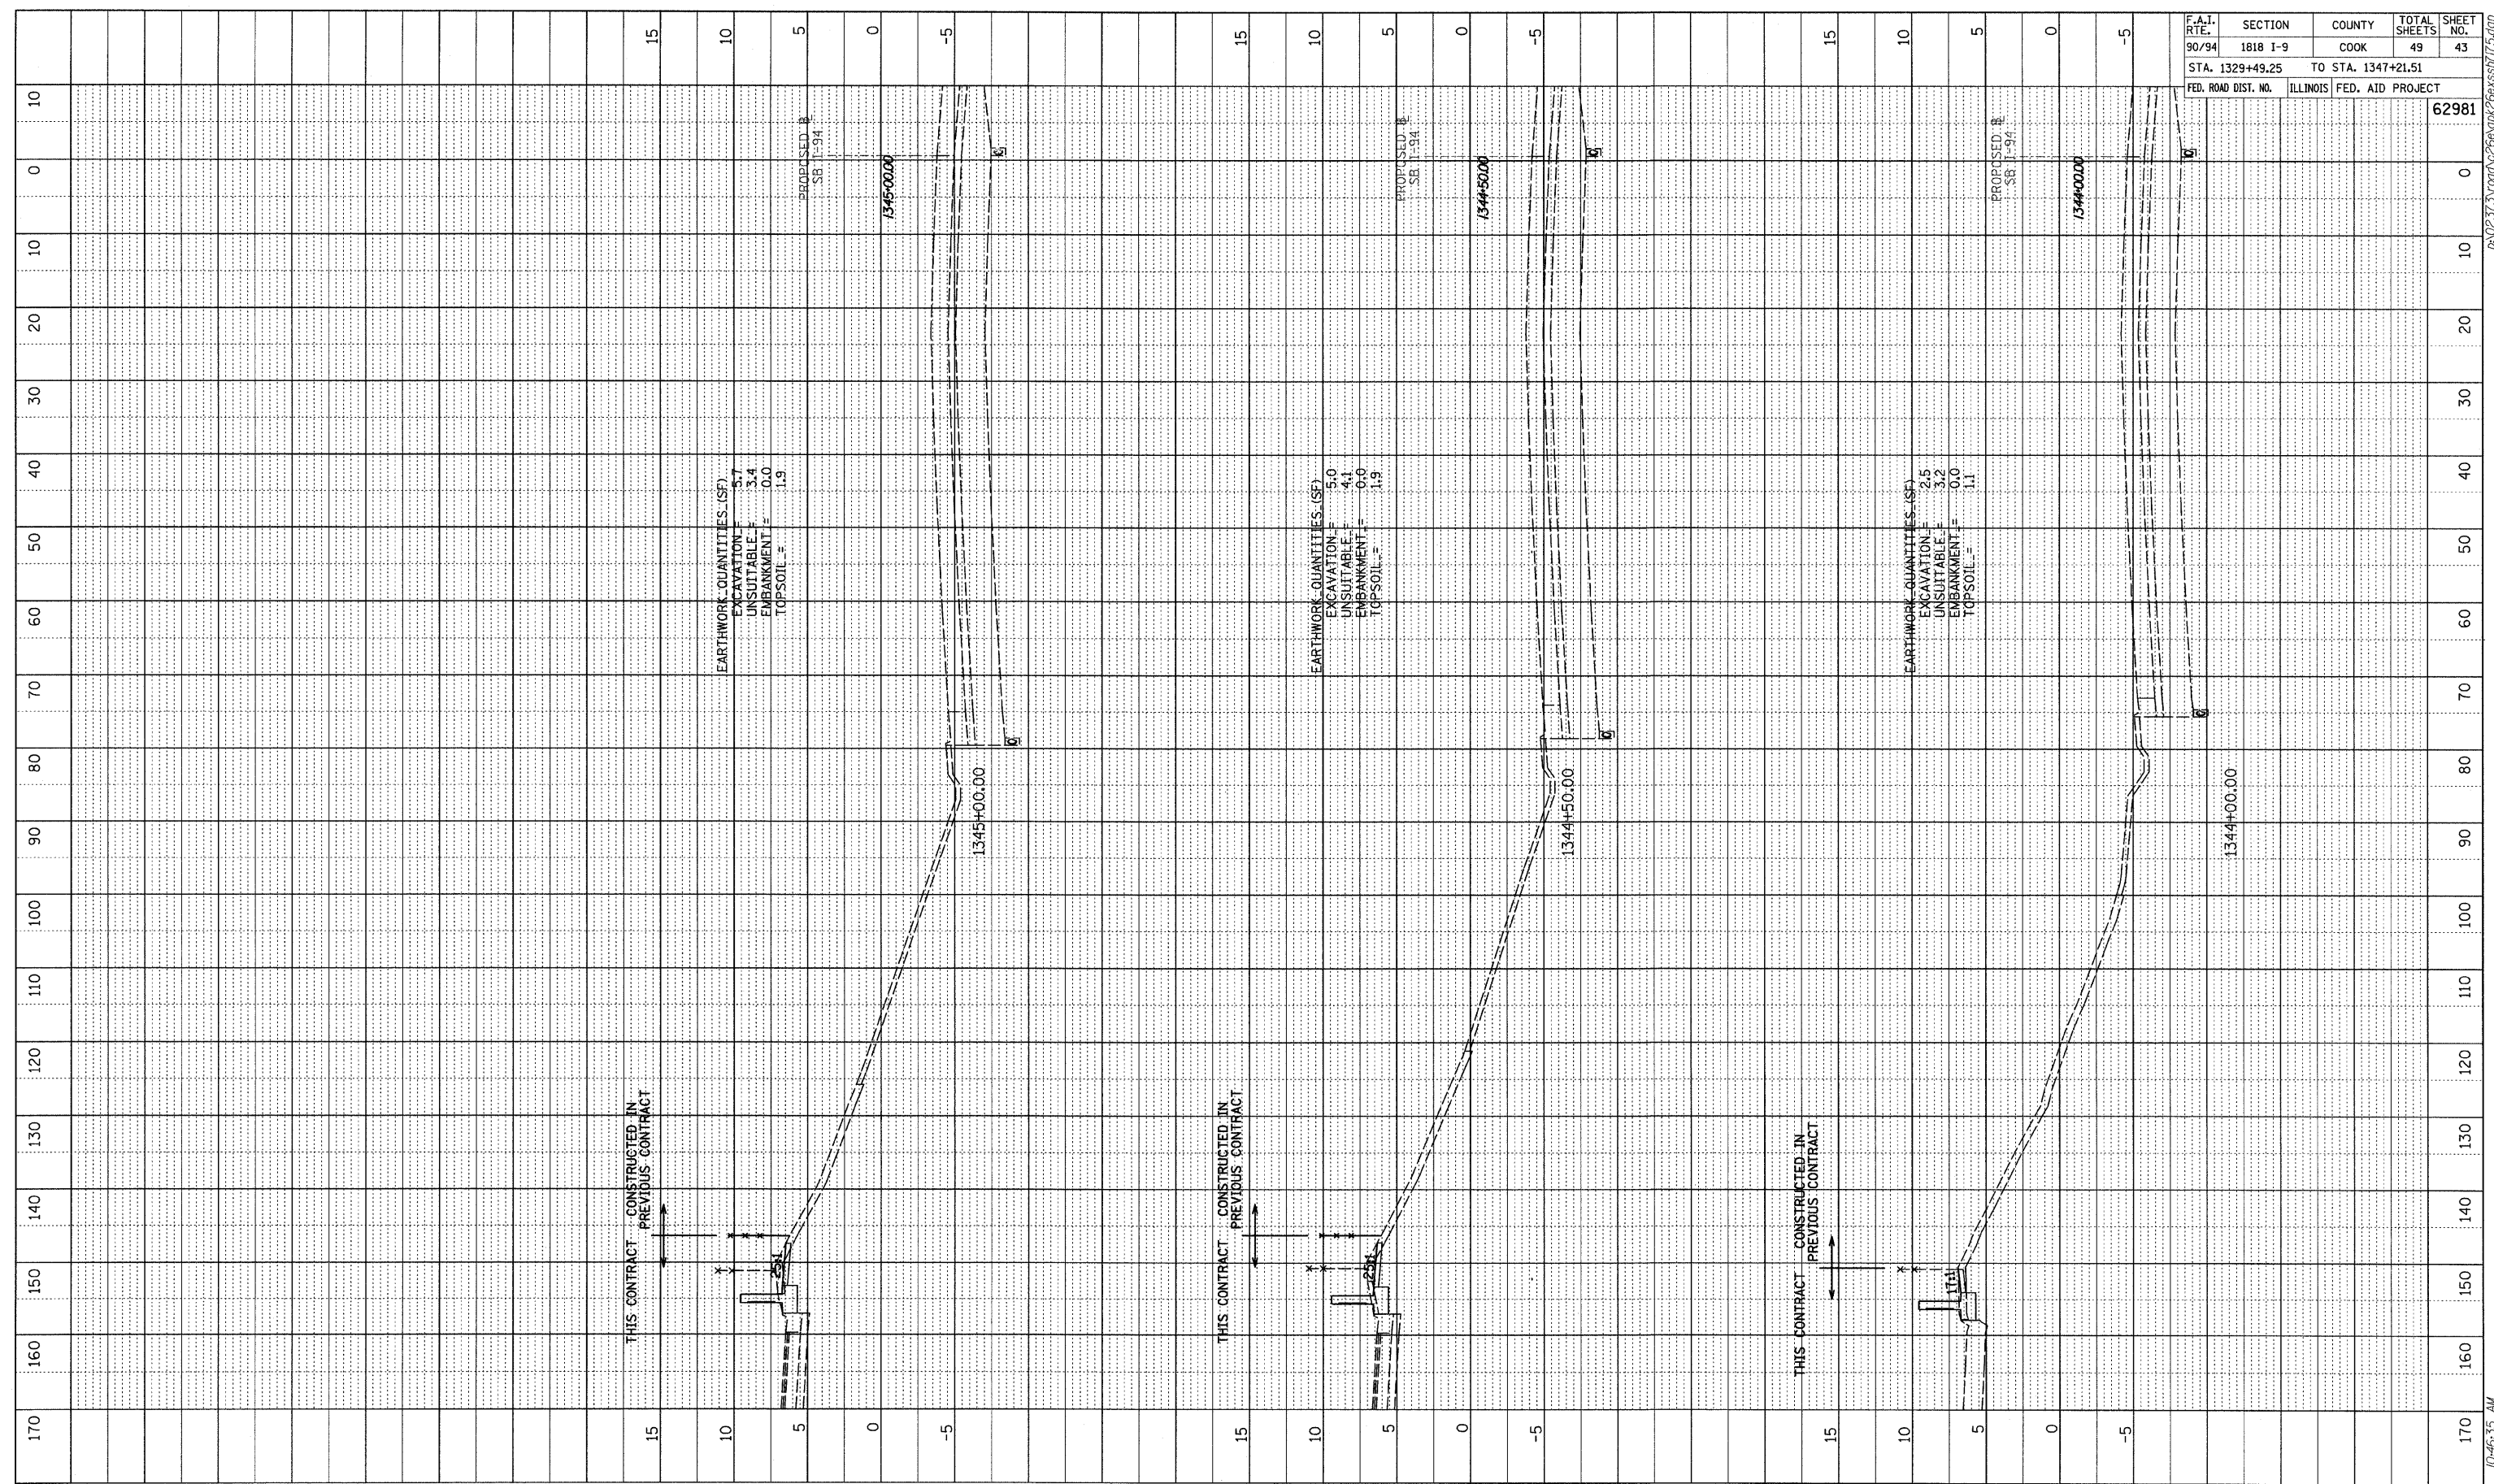

F.A.I. RTE.	SECTION	COUNTY	TOTAL SHEETS	SHEET NO.
90/94	1818 1-9	COOK	49	43
STA. 1329+49.25		TO STA. 1347+21.51		
FED. ROAD DIST. NO.	ILLINOIS	FED. AID PROJECT		
		62981		

TYLIN INTERNATIONAL

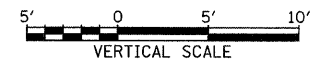

SB I-94 (DAN RYAN EXPRESSWAY)
STA. 1344+00 TO STA. 1345+00

10/17/2008 10:46:35 AM P:\0237\Road\266\gk266\ss\715.dgn