


- LEGEND:**
- AREA REMOVALS
 - LINEAR REMOVALS
 - X TREE REMOVAL (WITH SIZE)
 - + INLET FILTER

EXISTING CONDITIONS AND REMOVAL

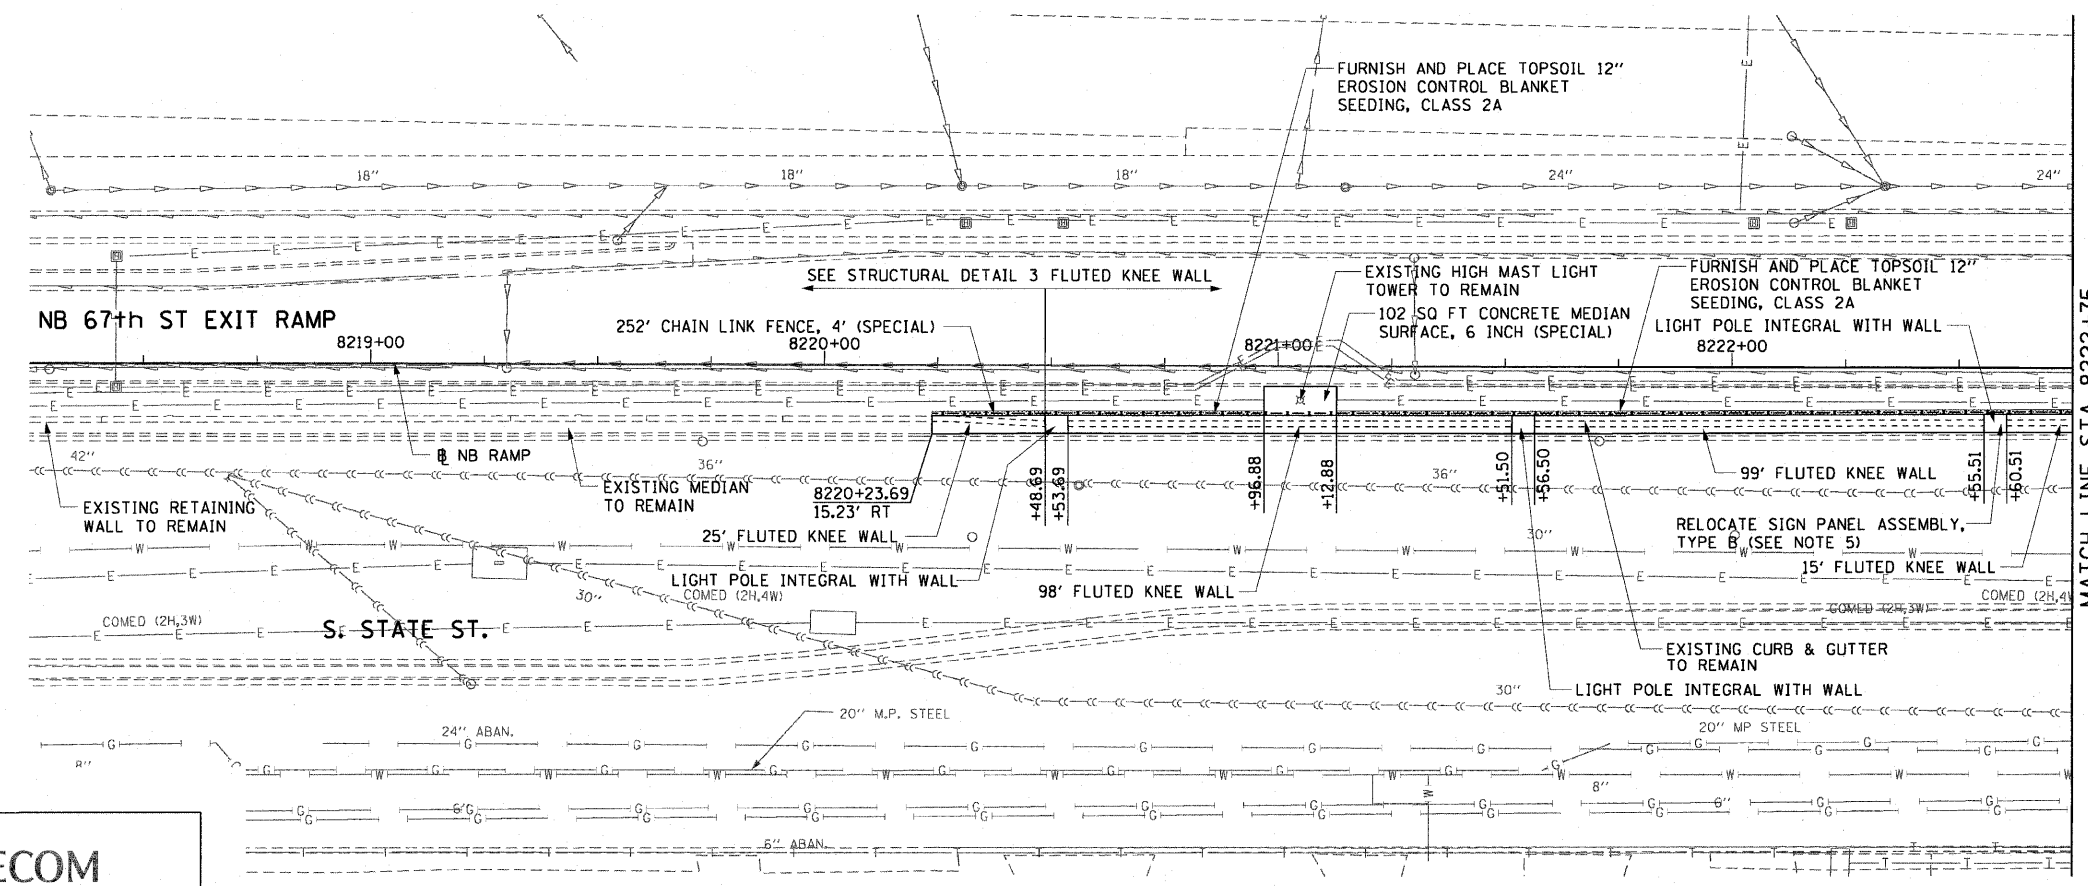

- NOTES:**
1. SEE STRUCTURAL DETAILS FOR FLUTED KNEE WALL DETAILS.
 2. ALL POINT CALLOUTS ARE TAKEN AT THE EDGE OF THE KNEE WALL BASE.
 3. SEE ROADWAY DETAILS FOR CONCRETE MEDIAN DETAILS.
 4. SEE STRUCTURAL SHEETS FOR DETAILS OF THE LIGHT POLE FOUNDATION INTEGRAL WITH THE FLUTED KNEE WALL.
 5. THE SIGN PANEL ASSEMBLY SHALL BE RELOCATED TO THE LIGHTPOLE AT STATION 822+58.01

REVISIONS	
NAME	DATE

ILLINOIS DEPARTMENT OF TRANSPORTATION
 F.A.I. 90/94 (DAN RYAN EXPRESSWAY)
 71ST ST TO 63RD ST (NORTHBOUND KNEE WALLS)
 EXISTING AND PROPOSED ROADWAY PLANS

SCALE: 1"=20'
 DATE: JANUARY 14, 2009

DRAWN BY: NJH
 CHECKED BY: RMG



I:\projects\2007\p40468\p40468-civil\28-knee-wall_fence\sheet\contract_270\p270002202.dwg
 1/15/2009 11:53:37 AM