
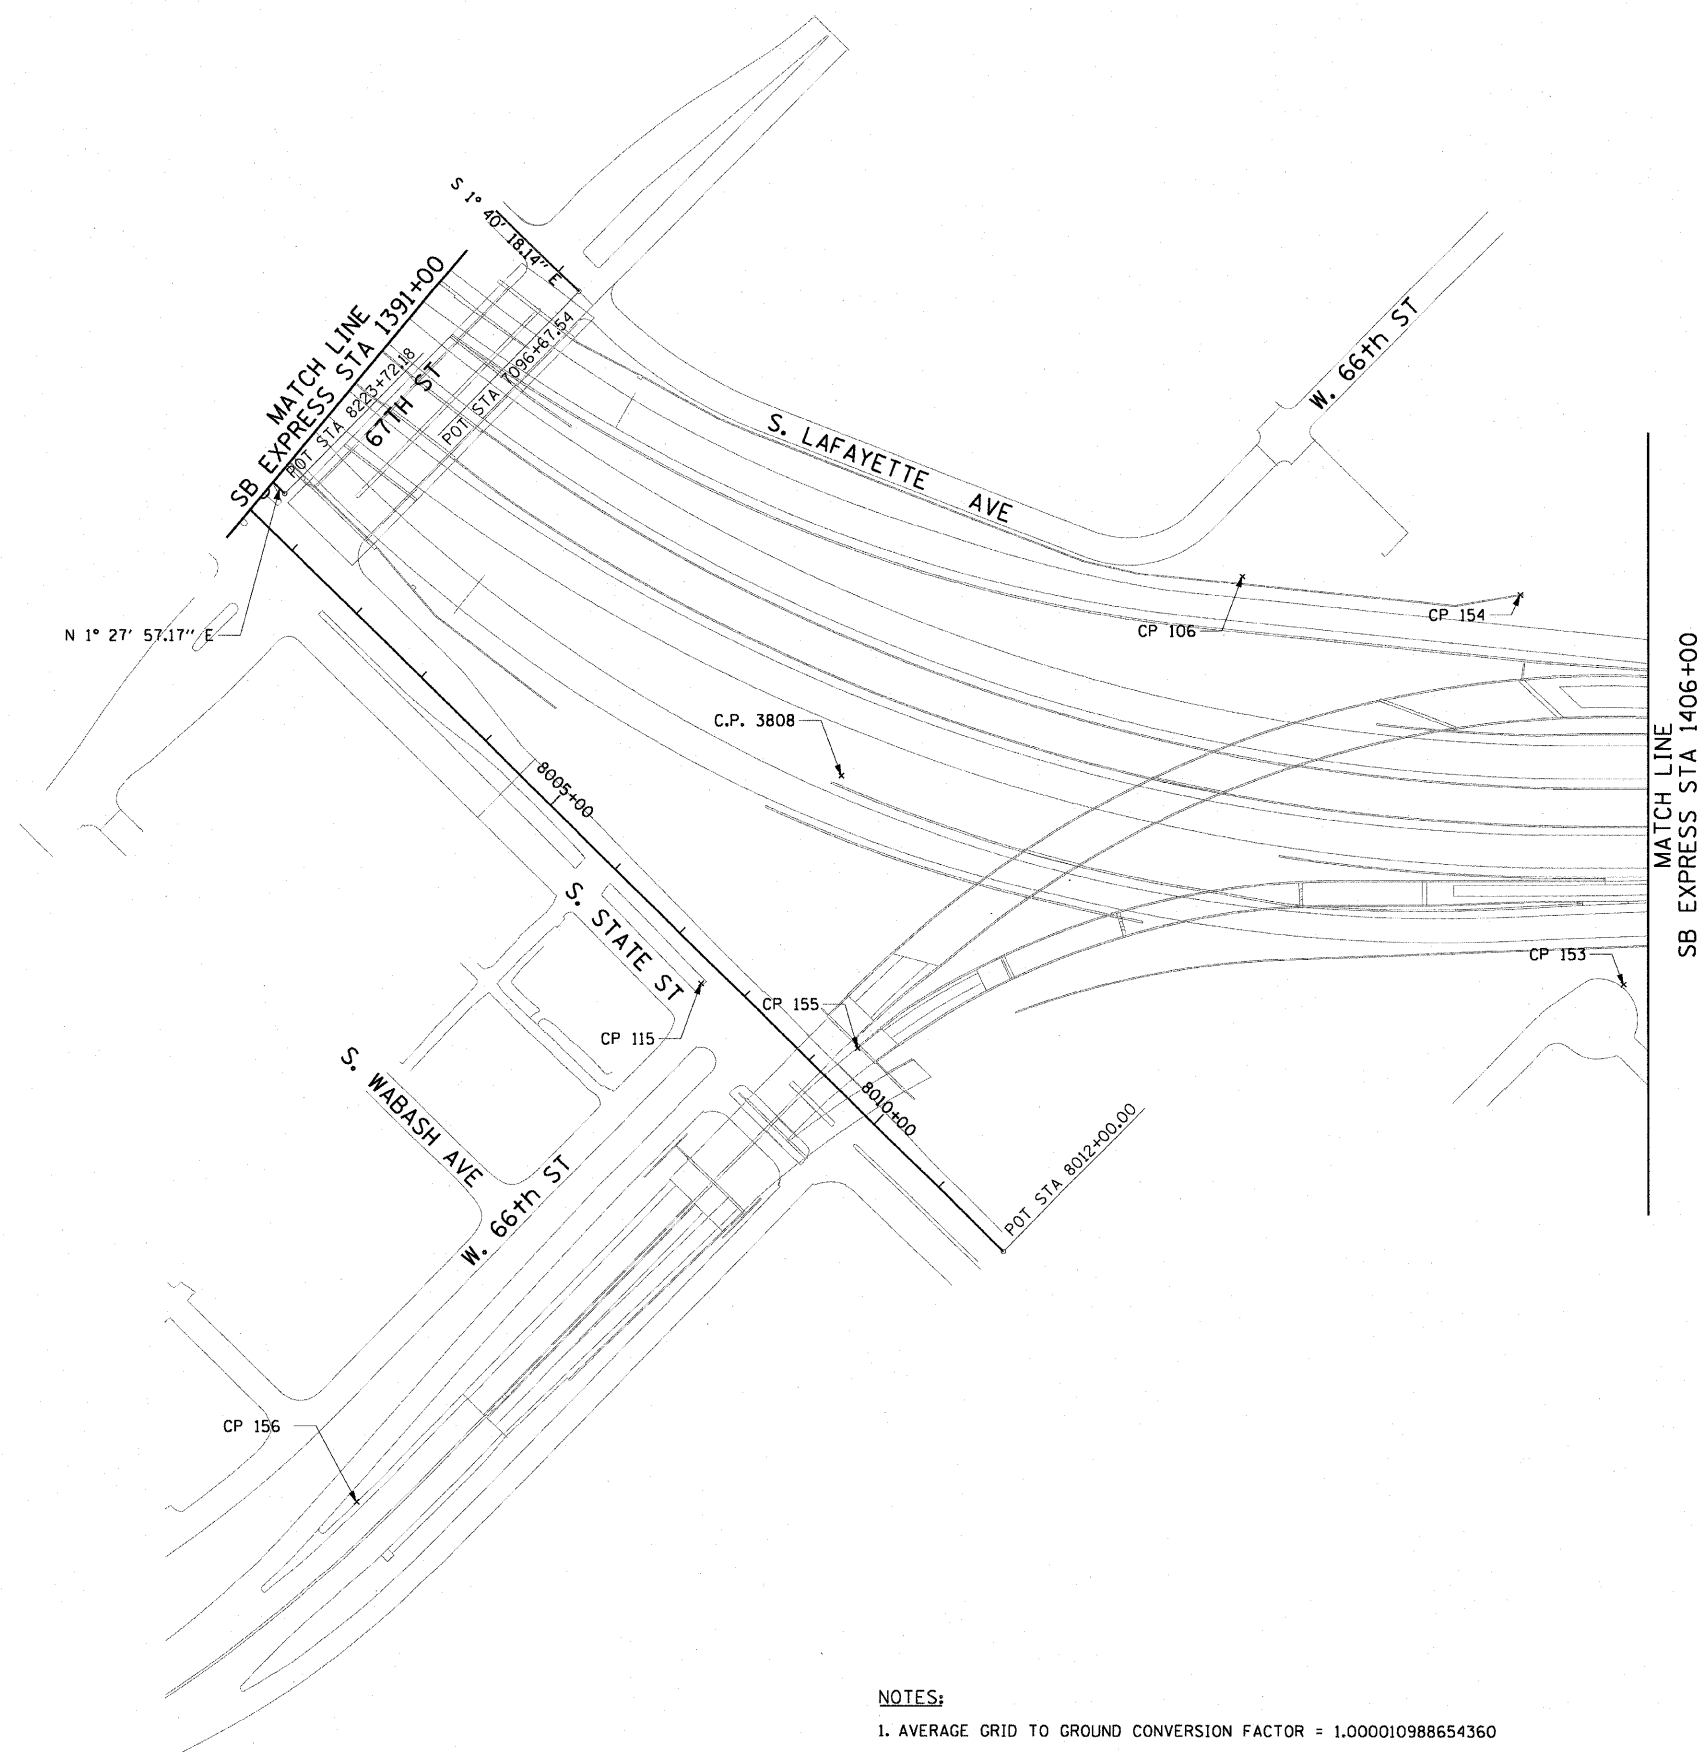


F.A.I. RTE.	SECTION	COUNTY	TOTAL SHEETS	SHEET NO.
90/94	*	COOK	31	6
STA.		TO STA.		
FED. ROAD DIST. NO. 1		ILLINOIS FED. AID PROJECT		
*1818, 1919, 1919.15		1-12		
				62984

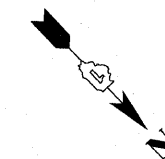

N 1° 27' 57.17" E

S 1° 40' 38.14" E

SB MATCH LINE
SB EXPRESS STA 1391+00
POT STA 8223+72.18
67TH ST
POT STA 1096+67.84

S. LAFAYETTE AVE

W. 66th ST

8005+00

S. STATE ST

S. WABASH AVE

W. 66th ST

8010+00

POT STA 8012+00.00

MATCH LINE
SB EXPRESS STA 1406+00

- NOTES:**
1. AVERAGE GRID TO GROUND CONVERSION FACTOR = 1.000010988654360
 2. FOR BENCH MARK INFORMATION, SEE SHEET 1 OF ALIGNMENT PLAN SHEETS.

REVISIONS	
NAME	DATE

ILLINOIS DEPARTMENT OF TRANSPORTATION
F.A.I. 90/94 (DAN RYAN EXPRESSWAY)
71ST ST TO 63RD ST (SOUTHBOUND KNEE WALLS)

ALIGNMENT PLAN

SCALE: 1"=100'
DATE: JANUARY 14, 2009

DRAWN BY: NJH/AMM
CHECKED BY: JAL/MS

AECOM