
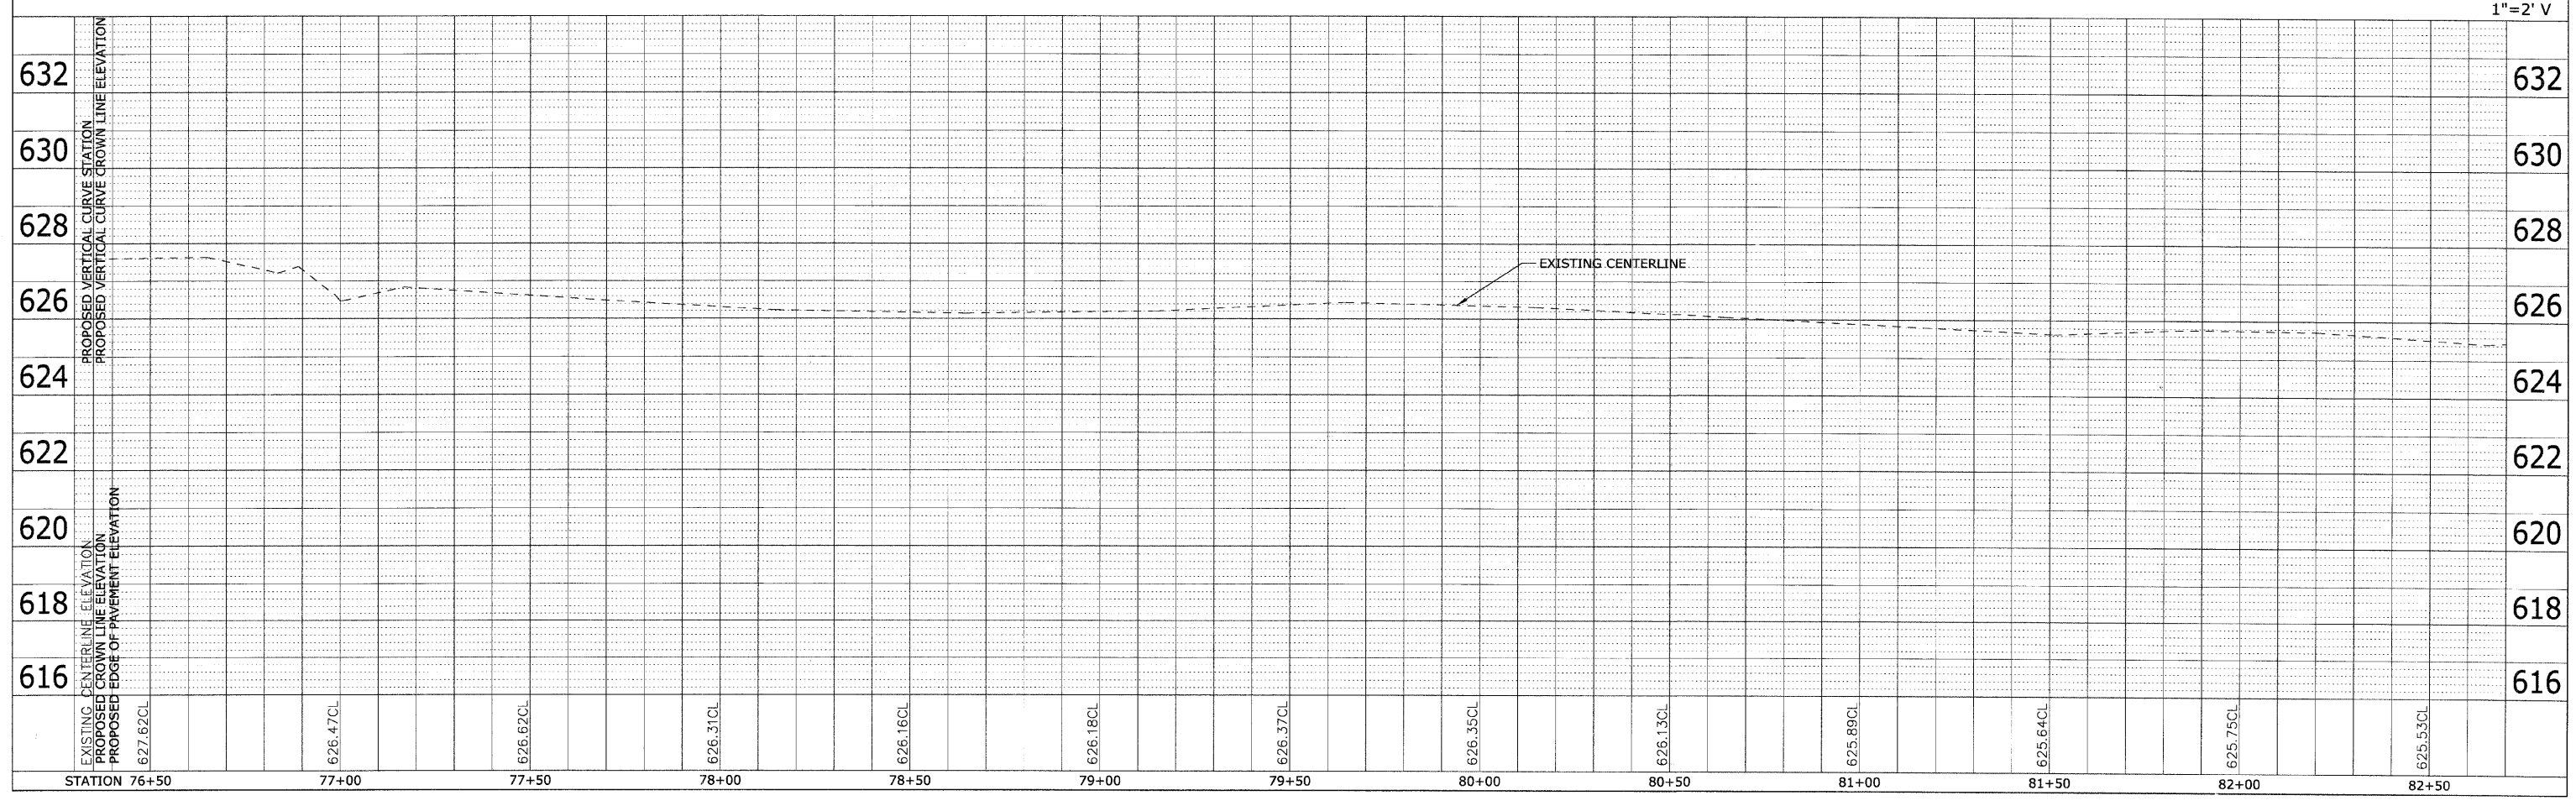


**NOTE:**  
 1. NO SCHEDULED PAVING WORK FOR THIS SECTION OF BLUFF AVENUE IMPROVEMENT PROJECT; THIS SHEET IS INCLUDED FOR CONTINUITY ONLY.

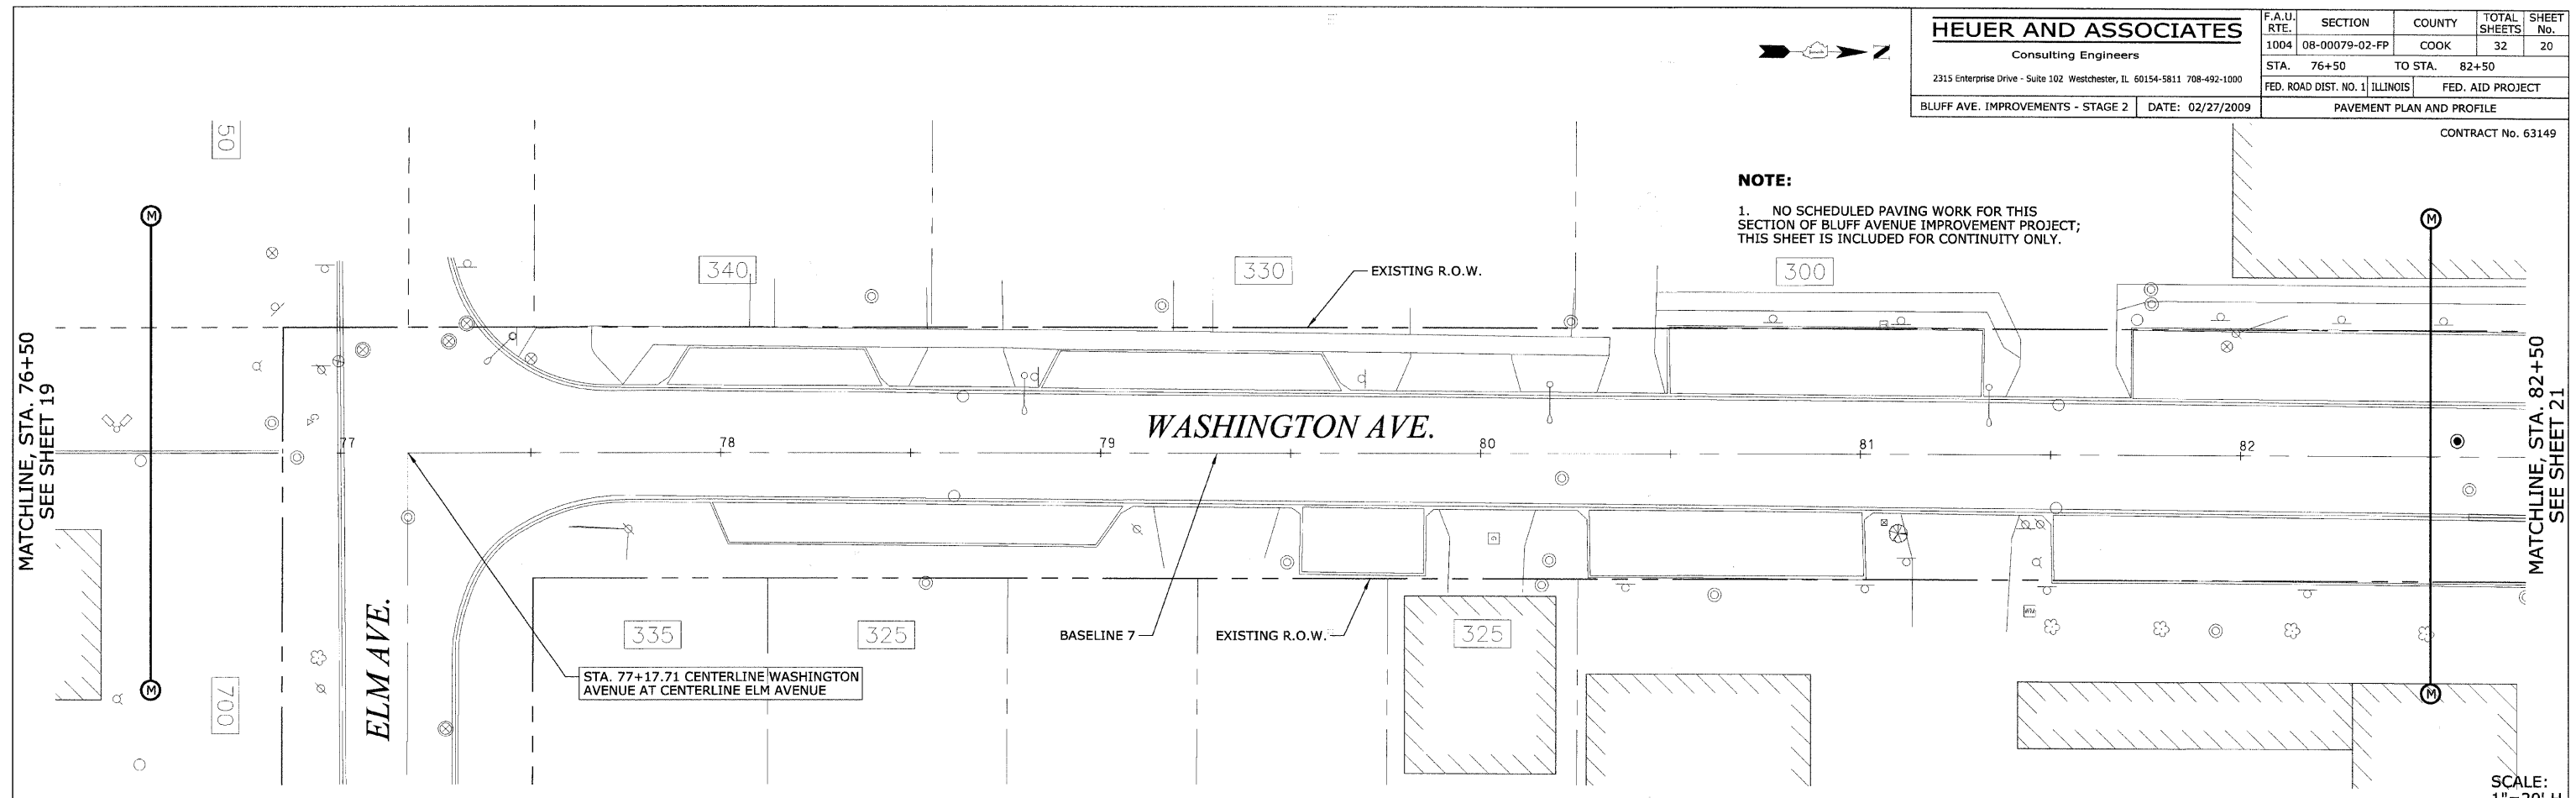

PLAN	DESIGNED	BY	DATE
	CHECKED		
	NO. _____		
	ADD FILE NAME		

PROFILE	DESIGNED	BY	DATE
	CHECKED		
	NO. _____		
	ADD FILE NAME		