




CONTRACT No. 63149

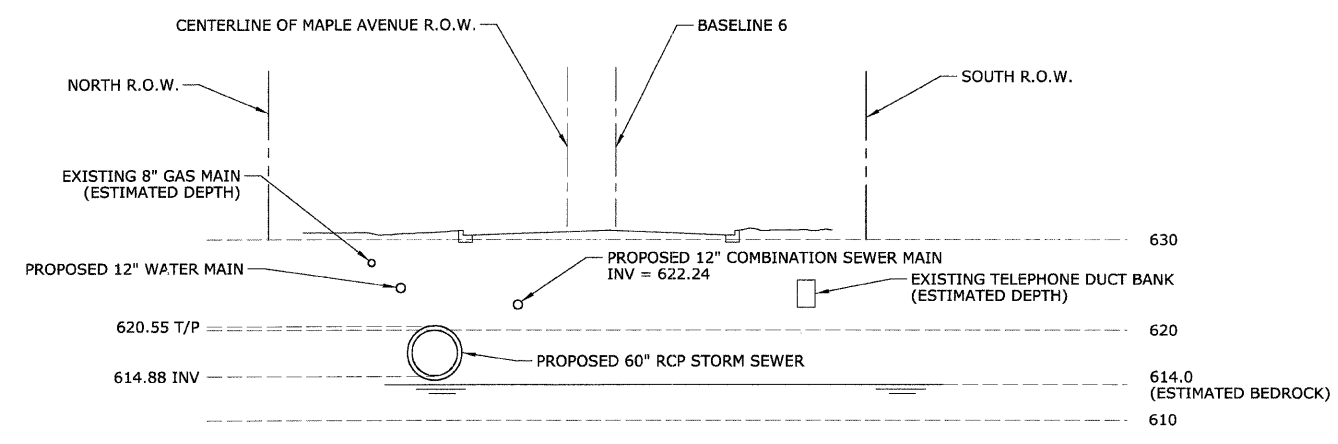


**SECTION DETAIL 61+50
(LOOKING EAST)**

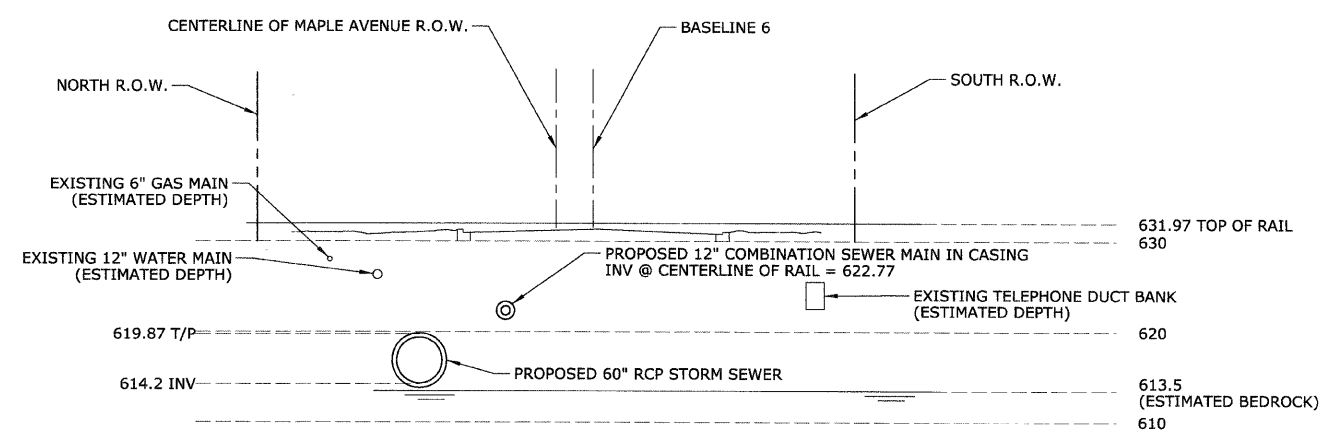

**SECTION DETAIL 63+00
(LOOKING EAST)**

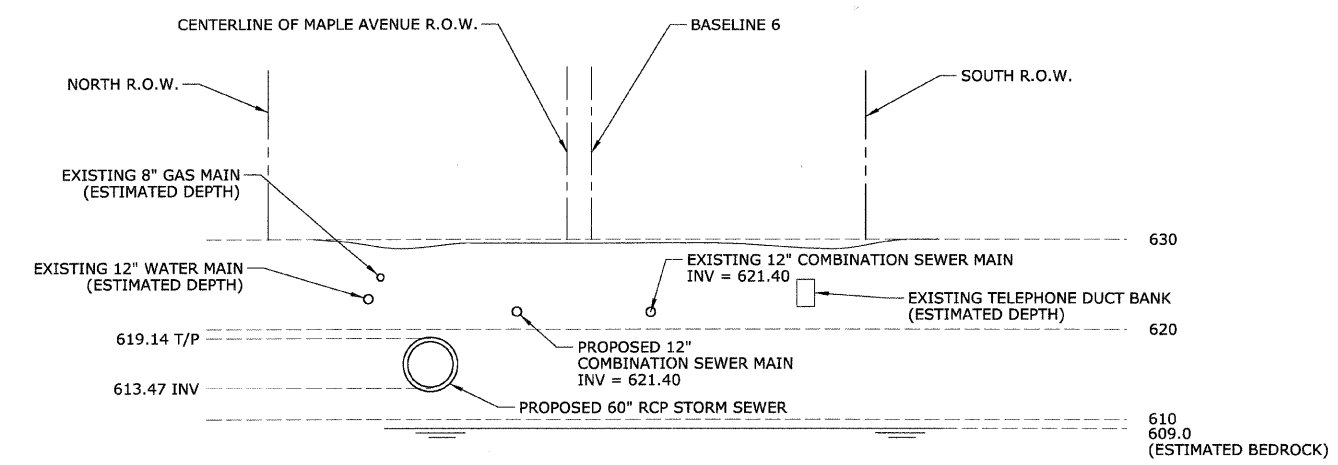

**SECTION DETAIL 64+80
(LOOKING EAST)**

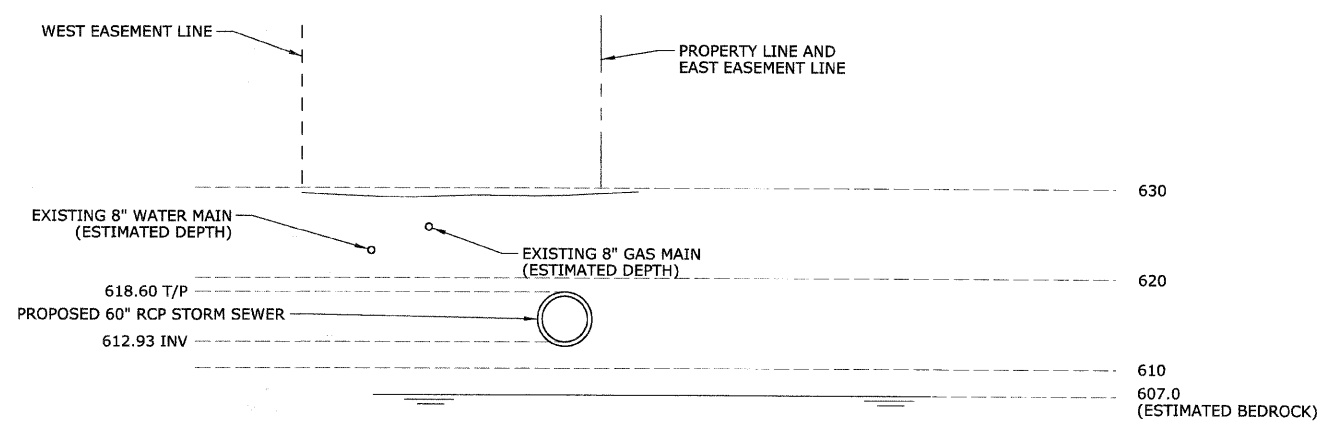

**SECTION DETAIL 72+00
(LOOKING NORTH)**

PLAN	DATE
BY	
CHECKED	
DATE	
NO.	

PROFILE	DATE
BY	
CHECKED	
DATE	
NO.	

REVISIONS	
NAME	DATE

ILLINOIS DEPARTMENT OF TRANSPORTATION
**BLUFF AVENUE IMPROVEMENTS
 STAGE 2**

SEWER OUTLET CROSS-SECTIONS

SCALE: NTS
 DATE 02/27/2009

DRAWN BY H&A
 CHECKED BY PFH