


MATCH LINE STATION 4+50
KEDZIE STREET
SEE SHEET NO. 10

REMOVAL PLAN

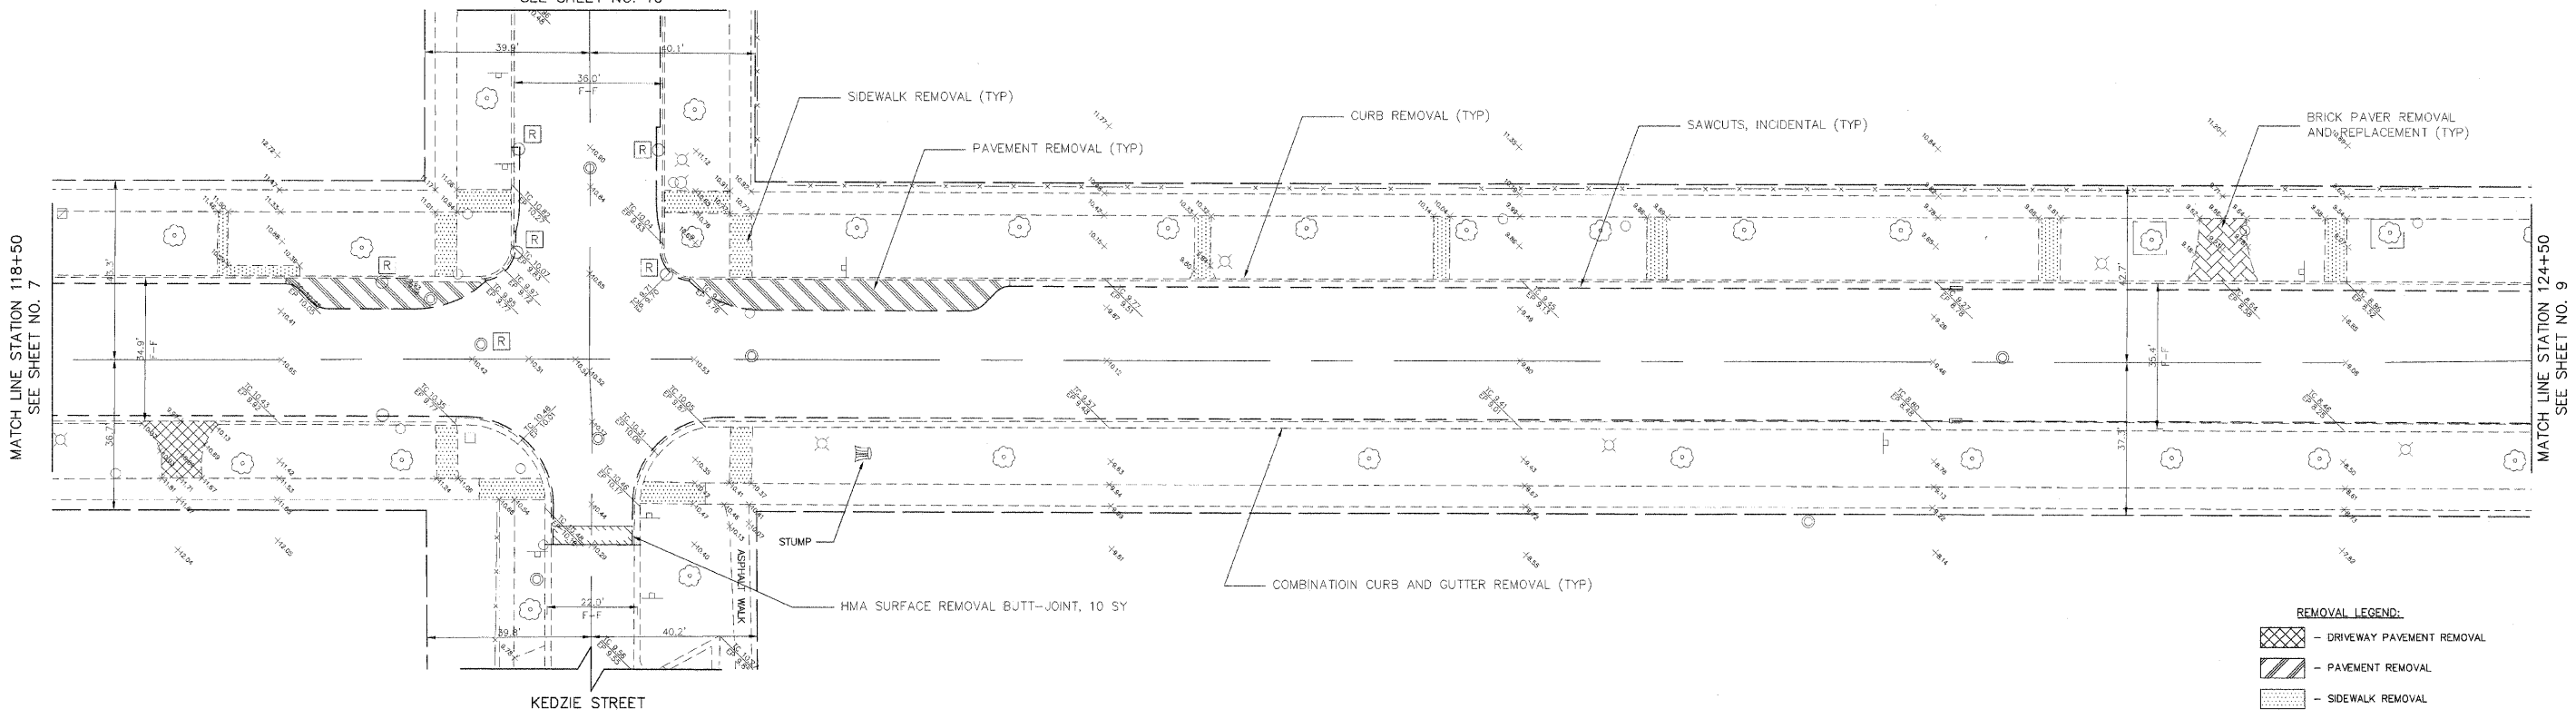


MATCH LINE STATION 118+50
SEE SHEET NO. 7

MATCH LINE STATION 124+50
SEE SHEET NO. 9

- REMOVAL LEGEND:**
- DRIVEWAY PAVEMENT REMOVAL
 - PAVEMENT REMOVAL
 - SIDEWALK REMOVAL

MATCH LINE STATION 4+50
KEDZIE STREET
SEE SHEET NO. 10

IMPROVEMENT PLAN

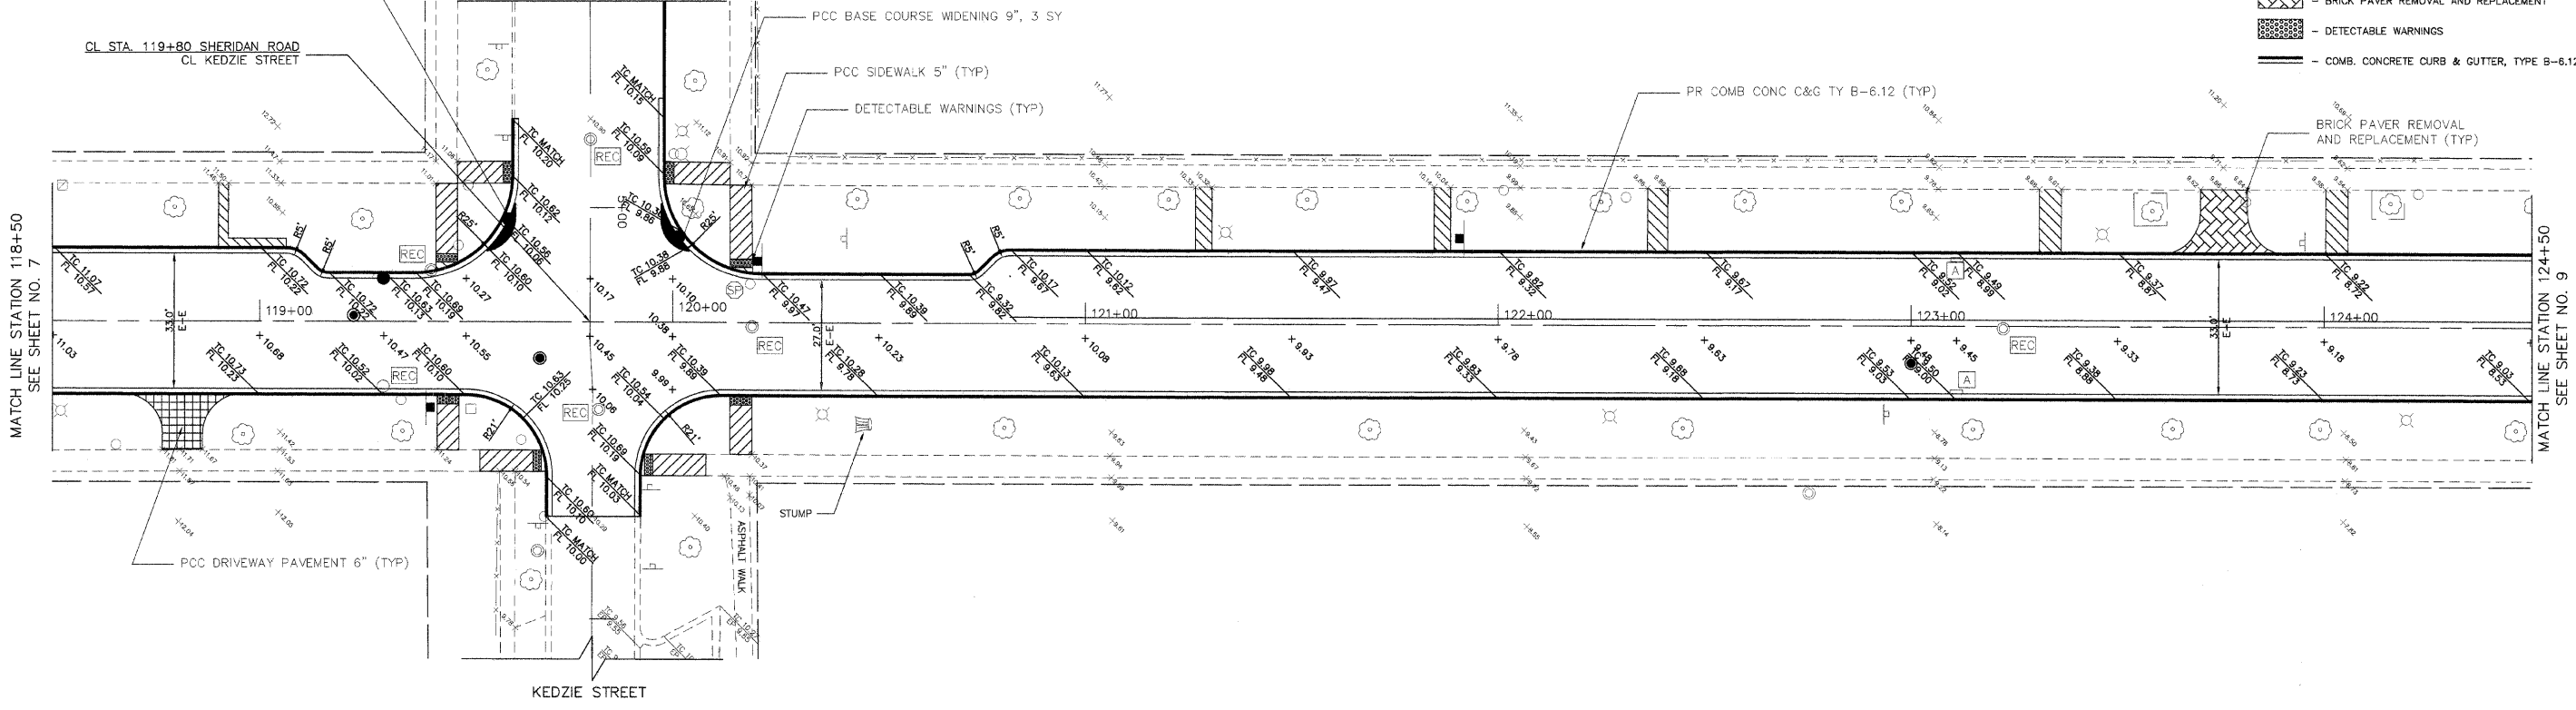

MATCH LINE STATION 118+50
SEE SHEET NO. 7

MATCH LINE STATION 124+50
SEE SHEET NO. 9

- IMPROVEMENT LEGEND:**
- PCC DRIVEWAY PAVEMENT, 6" OR 8" (RESIDENTIAL APRONS 6" / ALLEYS 8")
 - PCC SIDEWALK, 5"
 - BRICK PAVER REMOVAL AND REPLACEMENT
 - DETECTABLE WARNINGS
 - COMB. CONCRETE CURB & GUTTER, TYPE B-6.12

PLANS PREPARED BY: CITY OF EVANSTON
PUBLIC WORKS DEPARTMENT TRANSPORTATION AND ENGINEERING DIVISION
PHONE: (847) 896-2924

DESIGNED -- DSM, AA	REVISED -- 5/20/09 PER MWRD
DRAWN -- DSM	REVISED -- 5/20/09 PER IDOT
CHECKED -- SN, PC	REVISED --
DATE -- 2 / 3 / 2009	REVISED --

STATE OF ILLINOIS
DEPARTMENT OF TRANSPORTATION

REMOVAL AND IMPROVEMENT PLANS
SHERIDAN ROAD

SCALE: 1" = 20' SHEET NO. 8 OF 31 SHEETS STA. 118+50 TO STA. 124+50

F.A.U. RTE.	SECTION	COUNTY	TOTAL SHEETS	SHEET NO.
2865	08-00250-01-PV	COOK	31	8
CONTRACT NO. 63189				
ILLINOIS FED. AID PROJECT				