

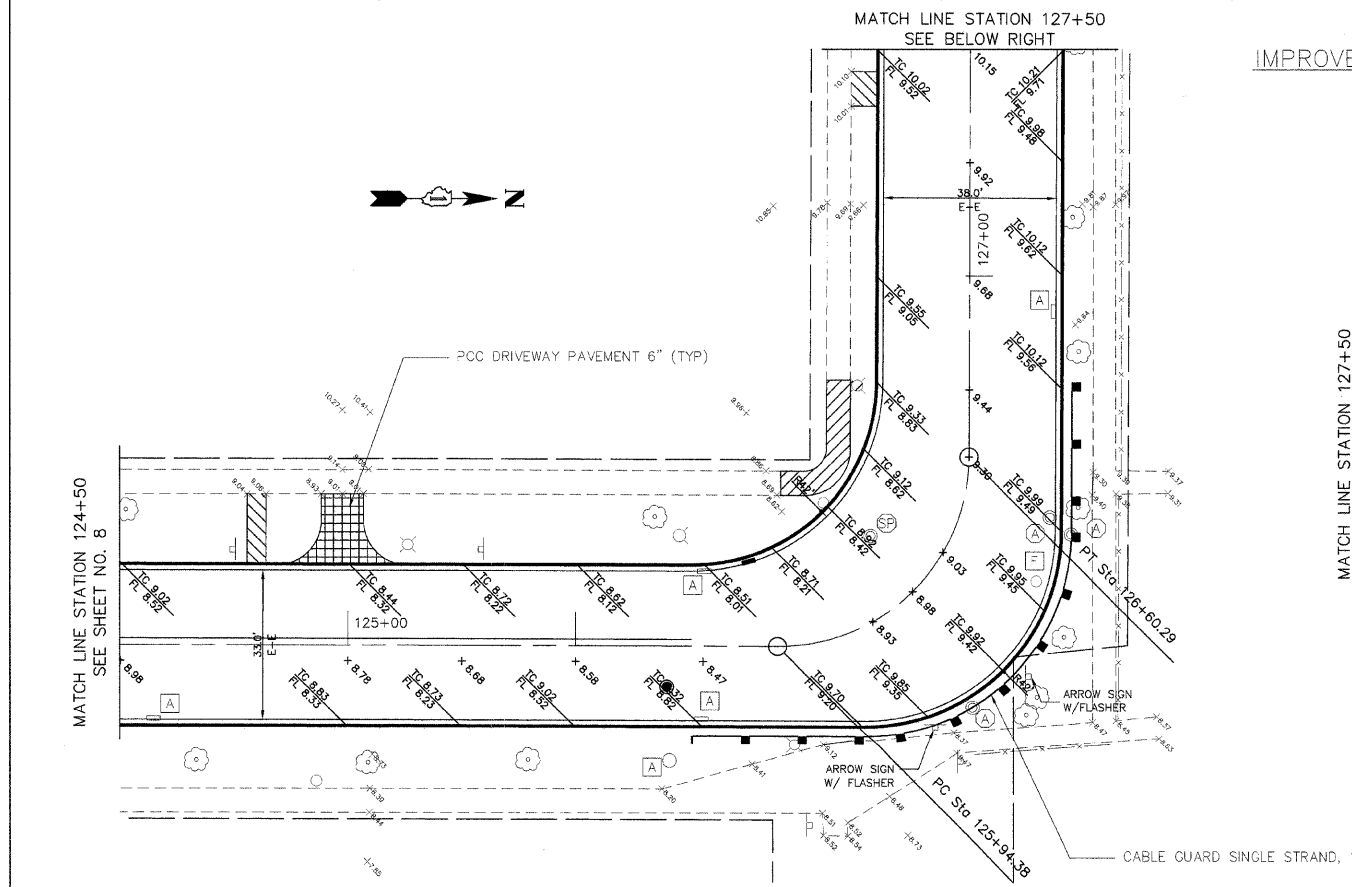


REMOVAL PLAN

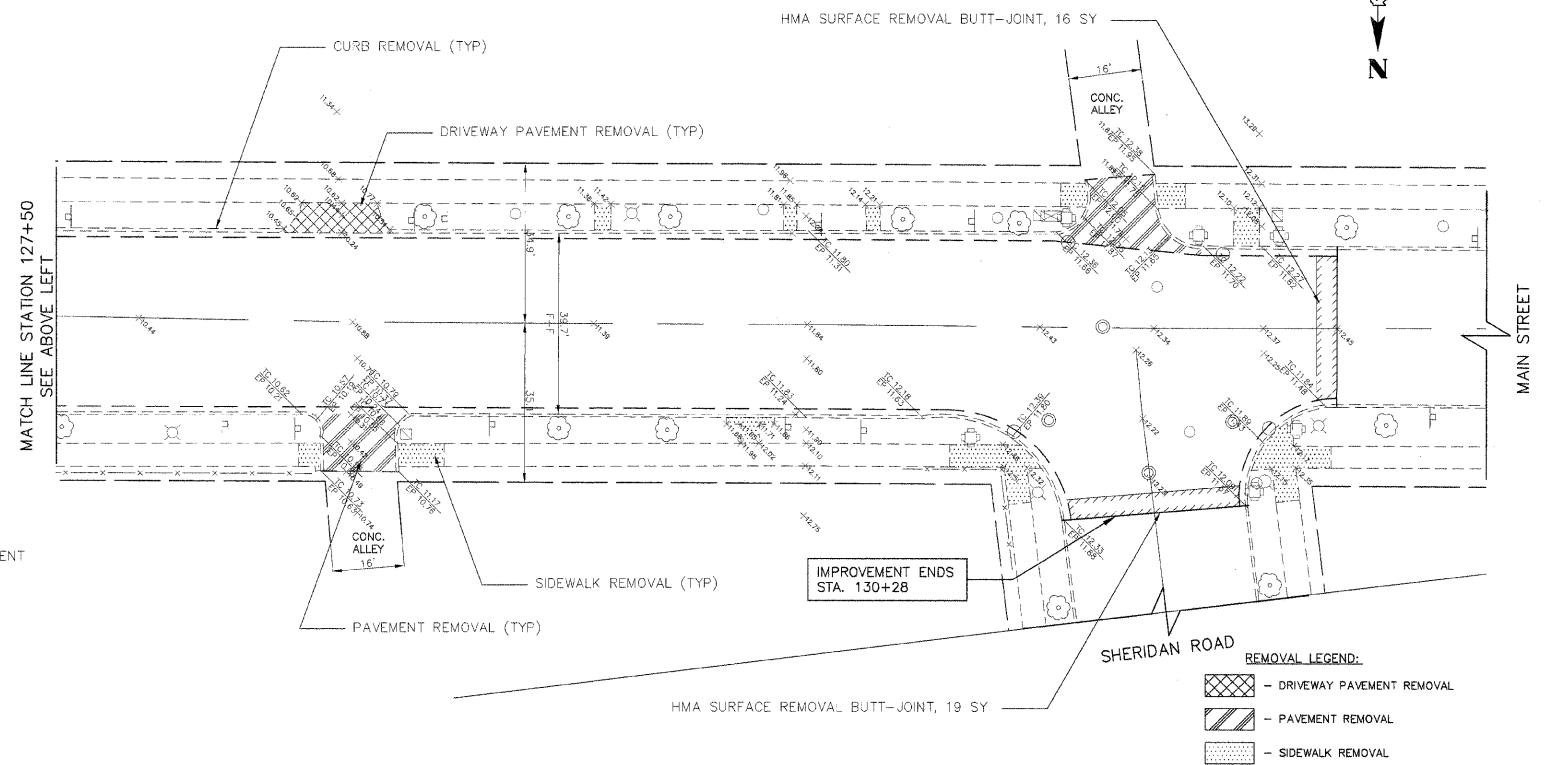

IMPROVEMENT PLAN

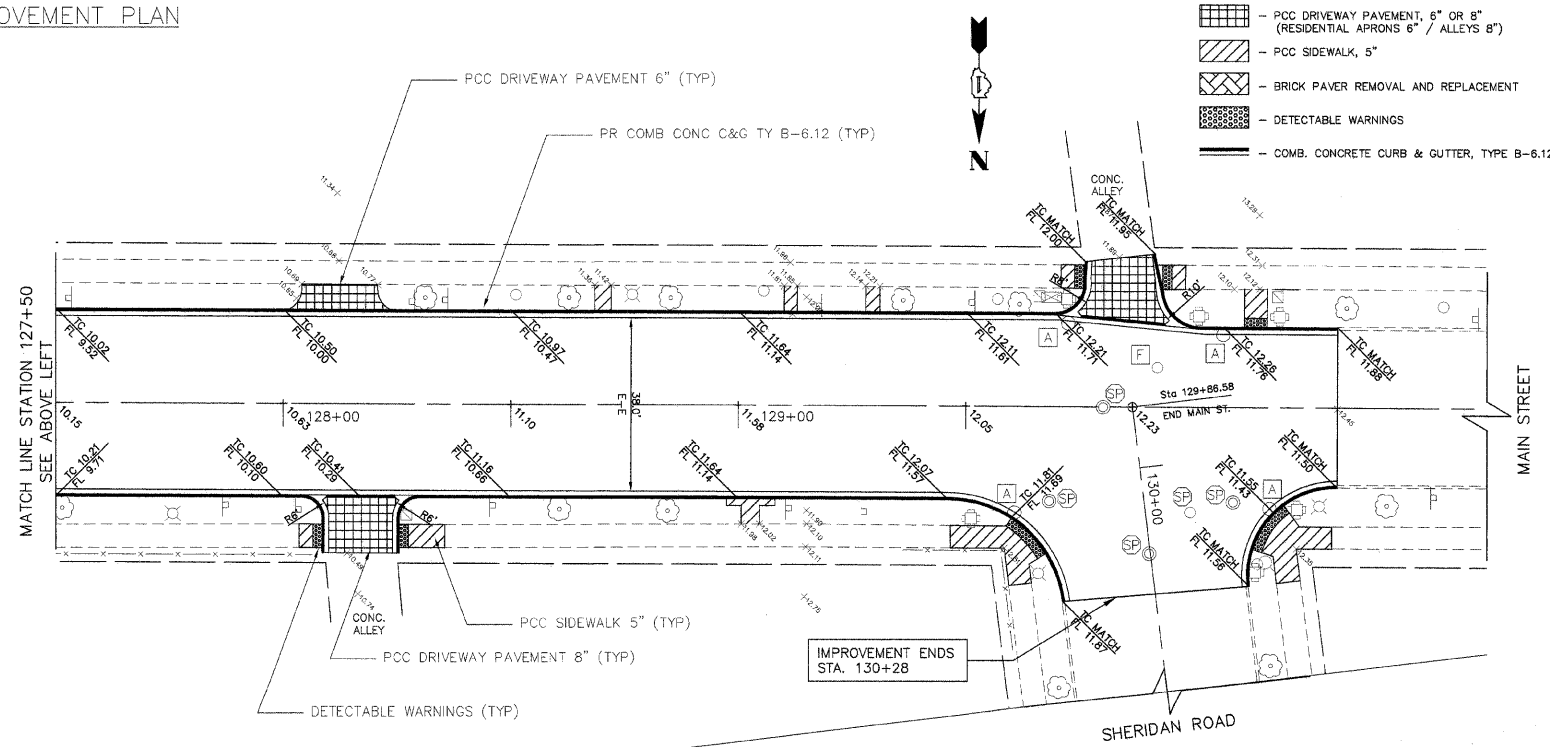

PLANS PREPARED BY: CITY OF EVANSTON  
PUBLIC WORKS DEPARTMENT TRANSPORTATION AND ENGINEERING DIVISION  
PHONE: (847) 856-2924

DESIGNED - DSM, AA	REVISED - 5/20/09 PER MWRD
DRAWN - DSM	REVISED - 5/20/09 PER IDOT
CHECKED - SV, PC	REVISED -
DATE - 2 / 3 / 2009	REVISED -

STATE OF ILLINOIS  
DEPARTMENT OF TRANSPORTATION

REMOVAL AND IMPROVEMENT PLANS  
SHERIDAN ROAD

SCALE: 1" = 20' SHEET NO. 9 OF 31 SHEETS STA. 124+50 TO STA. 130+50

F.A.U. RITE	SECTION	COUNTY	TOTAL SHEETS	SHEET NO.
2865	08-00250-01-PV	COOK	31	9
CONTRACT NO. 63189				
ILLINOIS FED. AID PROJECT				