



REMOVAL PLAN

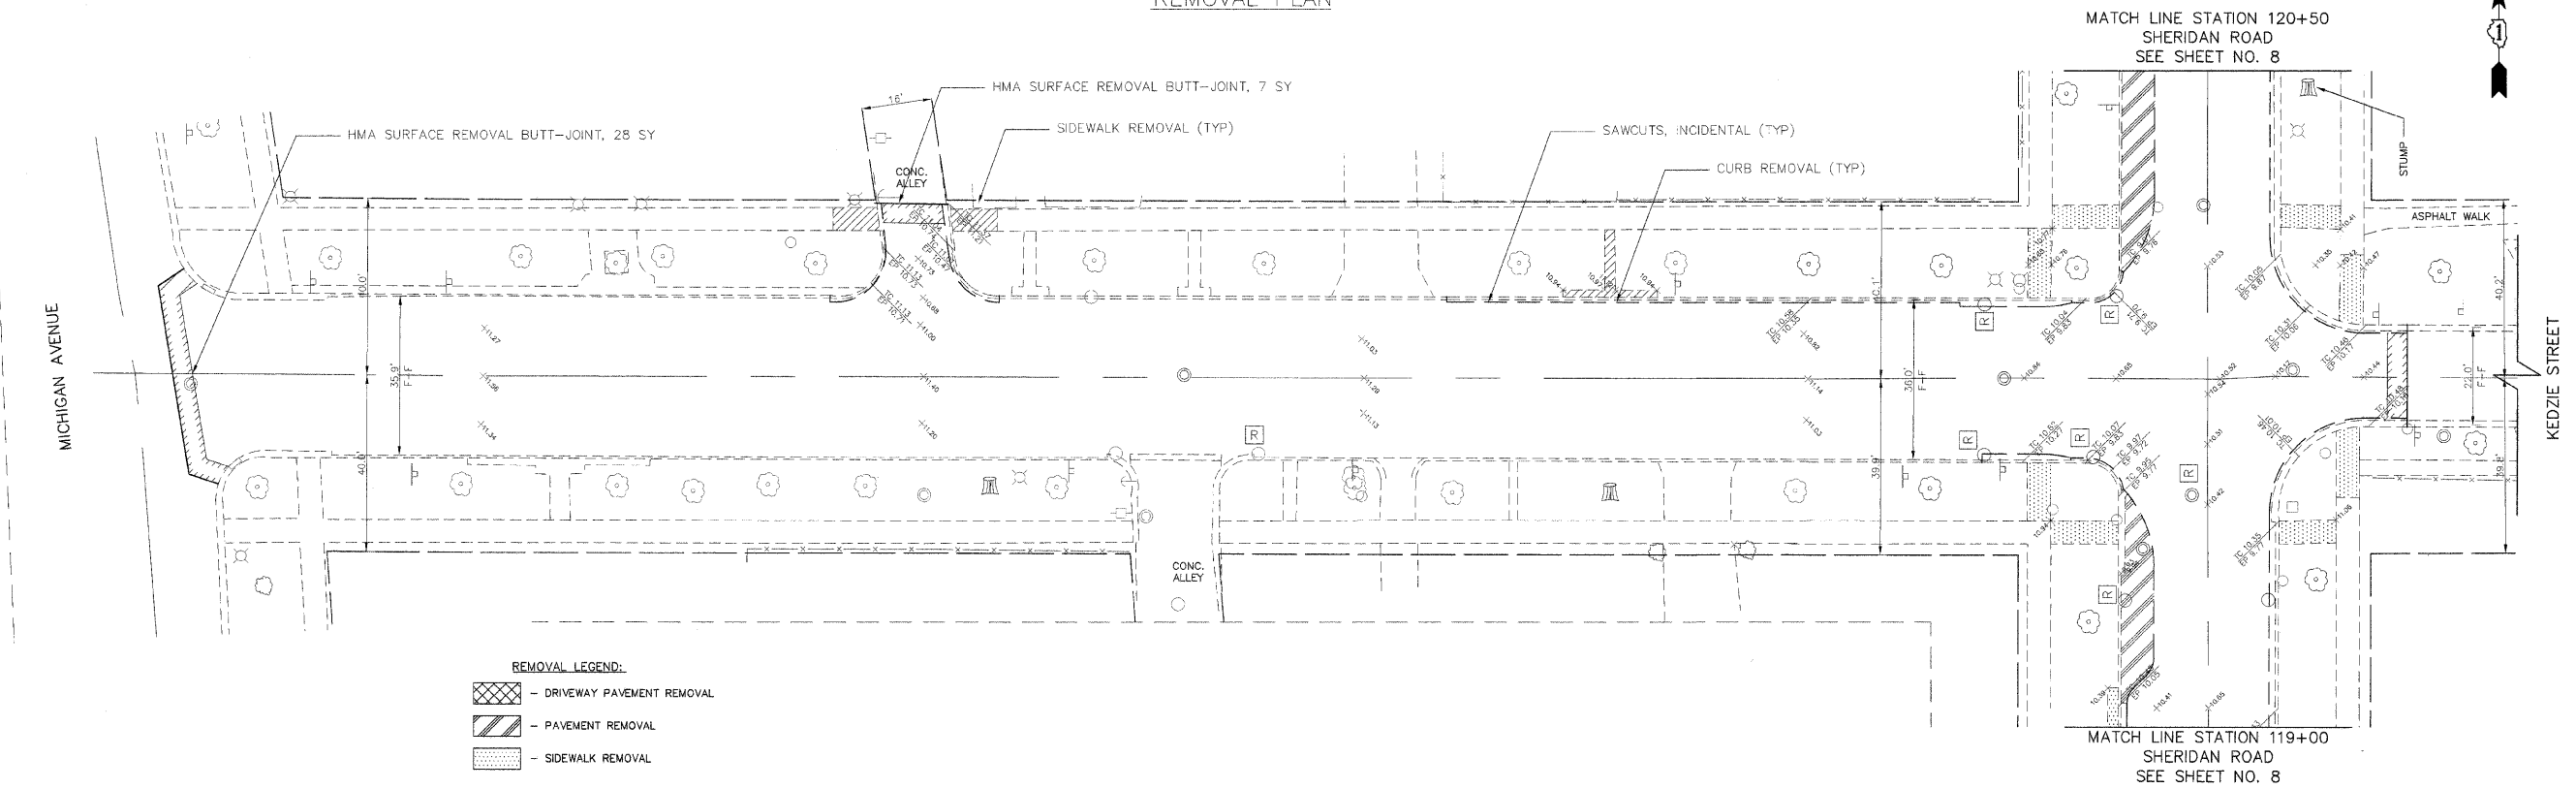

- REMOVAL LEGEND:**
- DRIVEWAY PAVEMENT REMOVAL
  - PAVEMENT REMOVAL
  - SIDEWALK REMOVAL

IMPROVEMENT PLAN

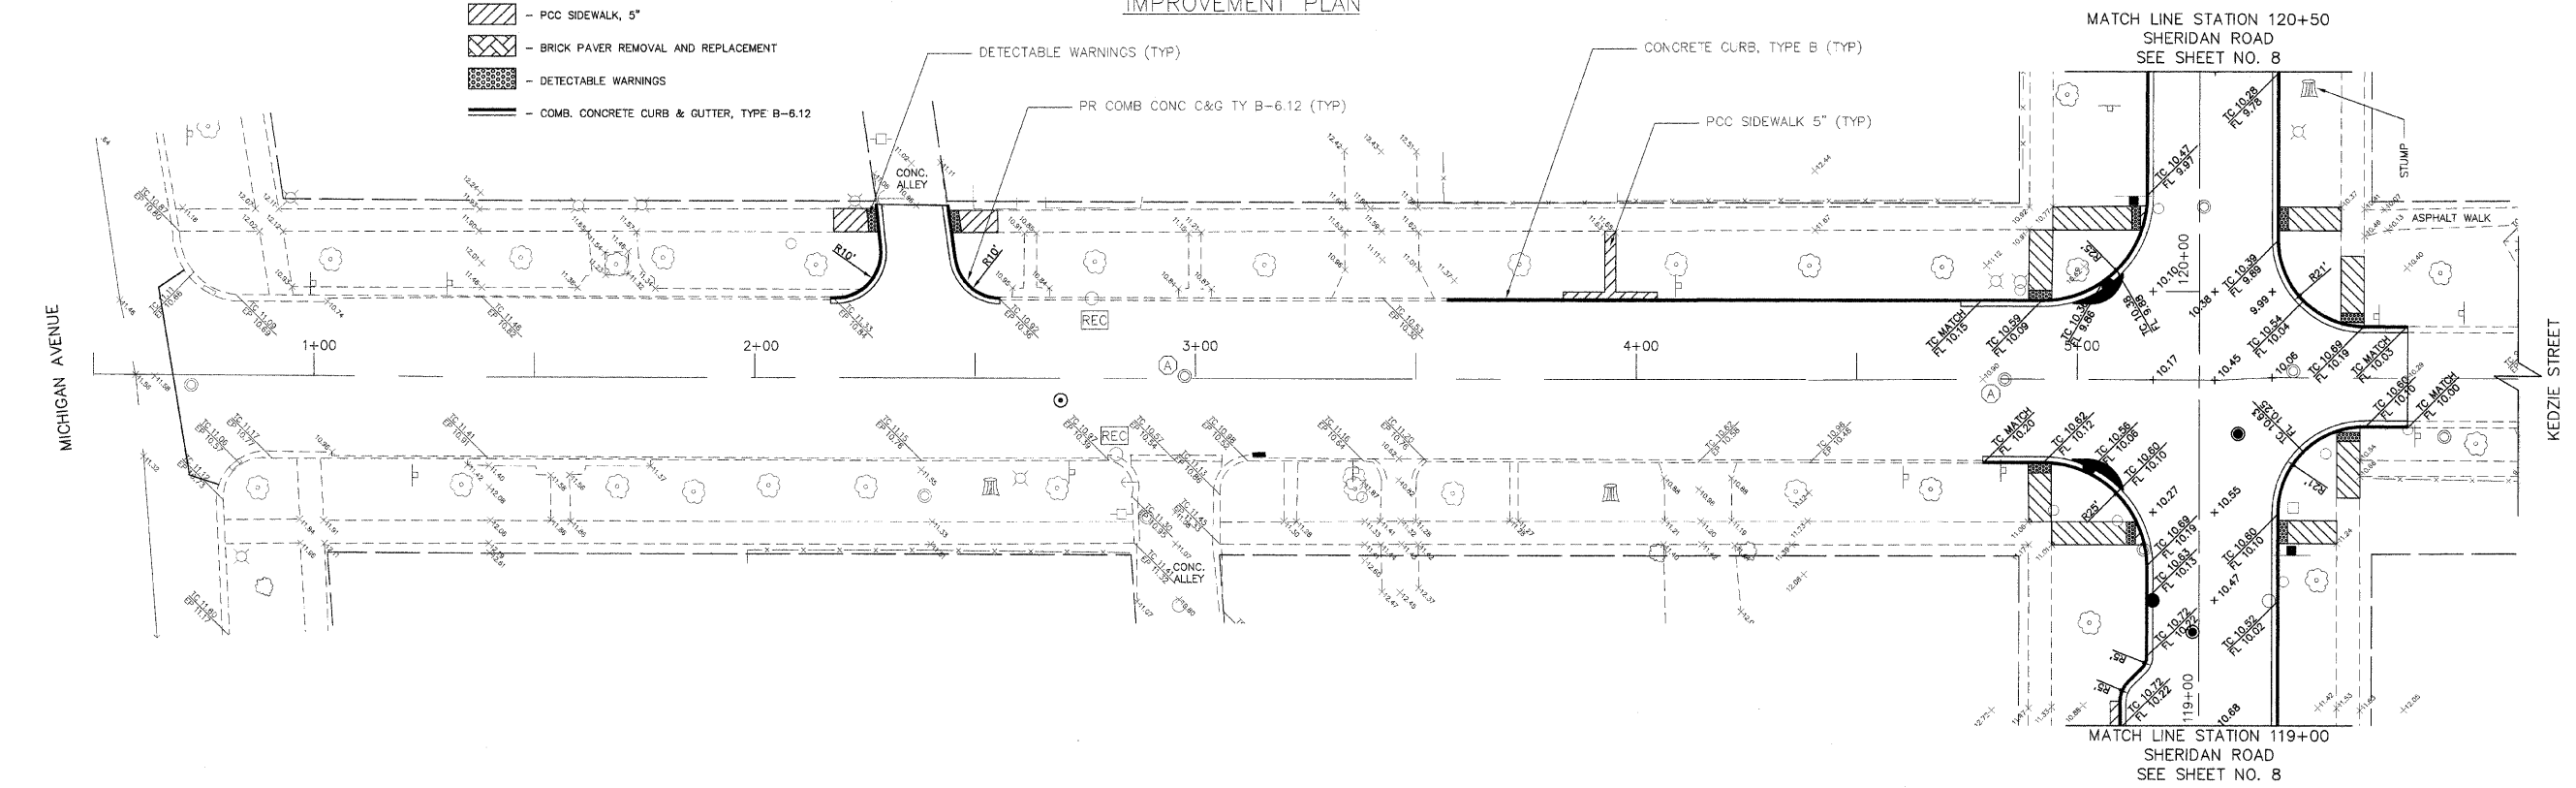

- IMPROVEMENT LEGEND:**
- PCC DRIVEWAY PAVEMENT, 6" OR 8" (RESIDENTIAL APRONS 6" / ALLEYS 8")
  - PCC SIDEWALK, 5"
  - BRICK PAVER REMOVAL AND REPLACEMENT
  - DETECTABLE WARNINGS
  - COMB. CONCRETE CURB & GUTTER, TYPE B-6.12

PLANS PREPARED BY: CITY OF EVANSTON  
PUBLIC WORKS DEPARTMENT TRANSPORTATION AND ENGINEERING DIVISION  
PHONE: (847) 856-2924

DESIGNED — DSM, AA  
DRAWN — DSM  
CHECKED — SN, PC  
DATE — 2 / 3 / 2009

REVISED — 5/20/09 PER MWRD  
REVISED — 5/20/09 PER IDOT

STATE OF ILLINOIS  
DEPARTMENT OF TRANSPORTATION

REMOVAL AND IMPROVEMENT PLANS  
KEDZIE STREET

SCALE: 1" = 20' SHEET NO. 10 OF 31 SHEETS STA. 0+00 TO STA. 6+00

F.A.U. RTE.	SECTION	COUNTY	TOTAL SHEETS	SHEET NO.
2865	08-00250-01-PV	COOK	31	10
CONTRACT NO. 63189				
ILLINOIS FED. AID PROJECT				