




SHERIDAN ROAD (WATER MAIN)
SOUTH BOULEVARD TO KEENEY STREET

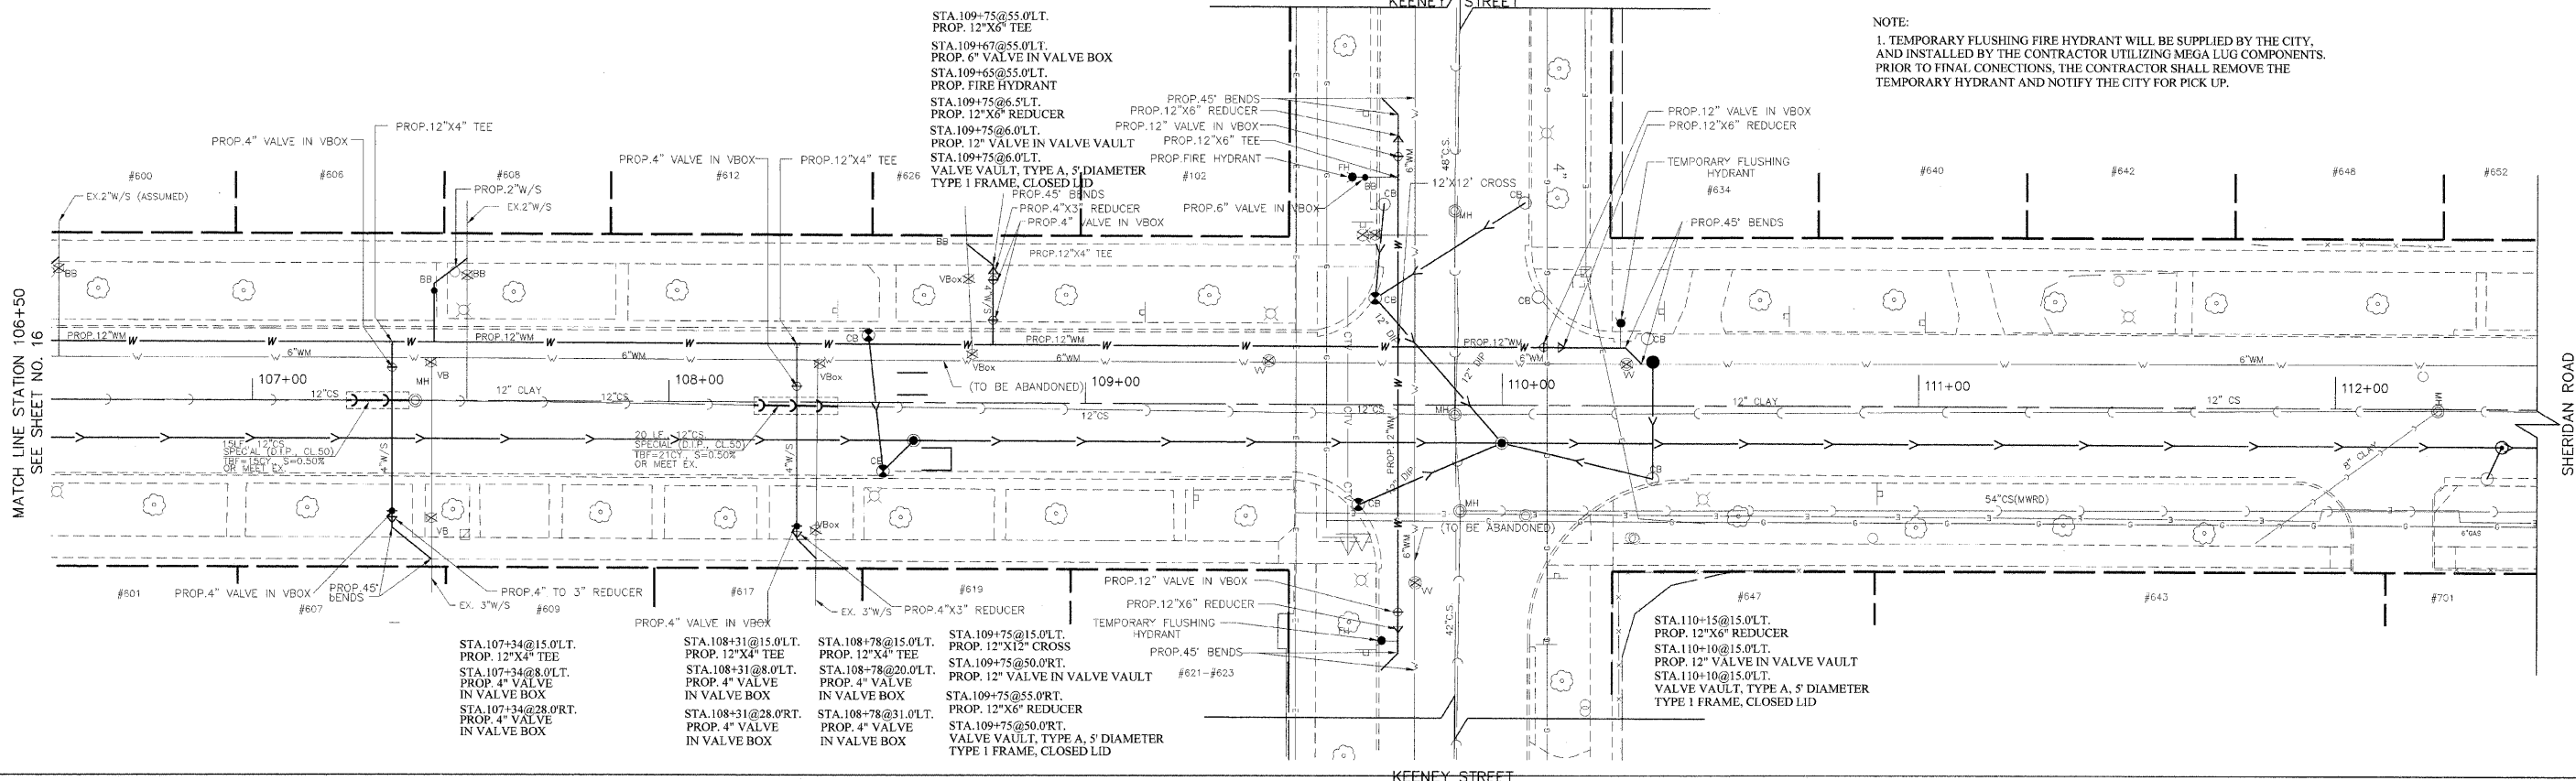

NOTE:
1. TEMPORARY FLUSHING FIRE HYDRANT WILL BE SUPPLIED BY THE CITY, AND INSTALLED BY THE CONTRACTOR UTILIZING MEGA LUG COMPONENTS. PRIOR TO FINAL CONNECTIONS, THE CONTRACTOR SHALL REMOVE THE TEMPORARY HYDRANT AND NOTIFY THE CITY FOR PICK UP.

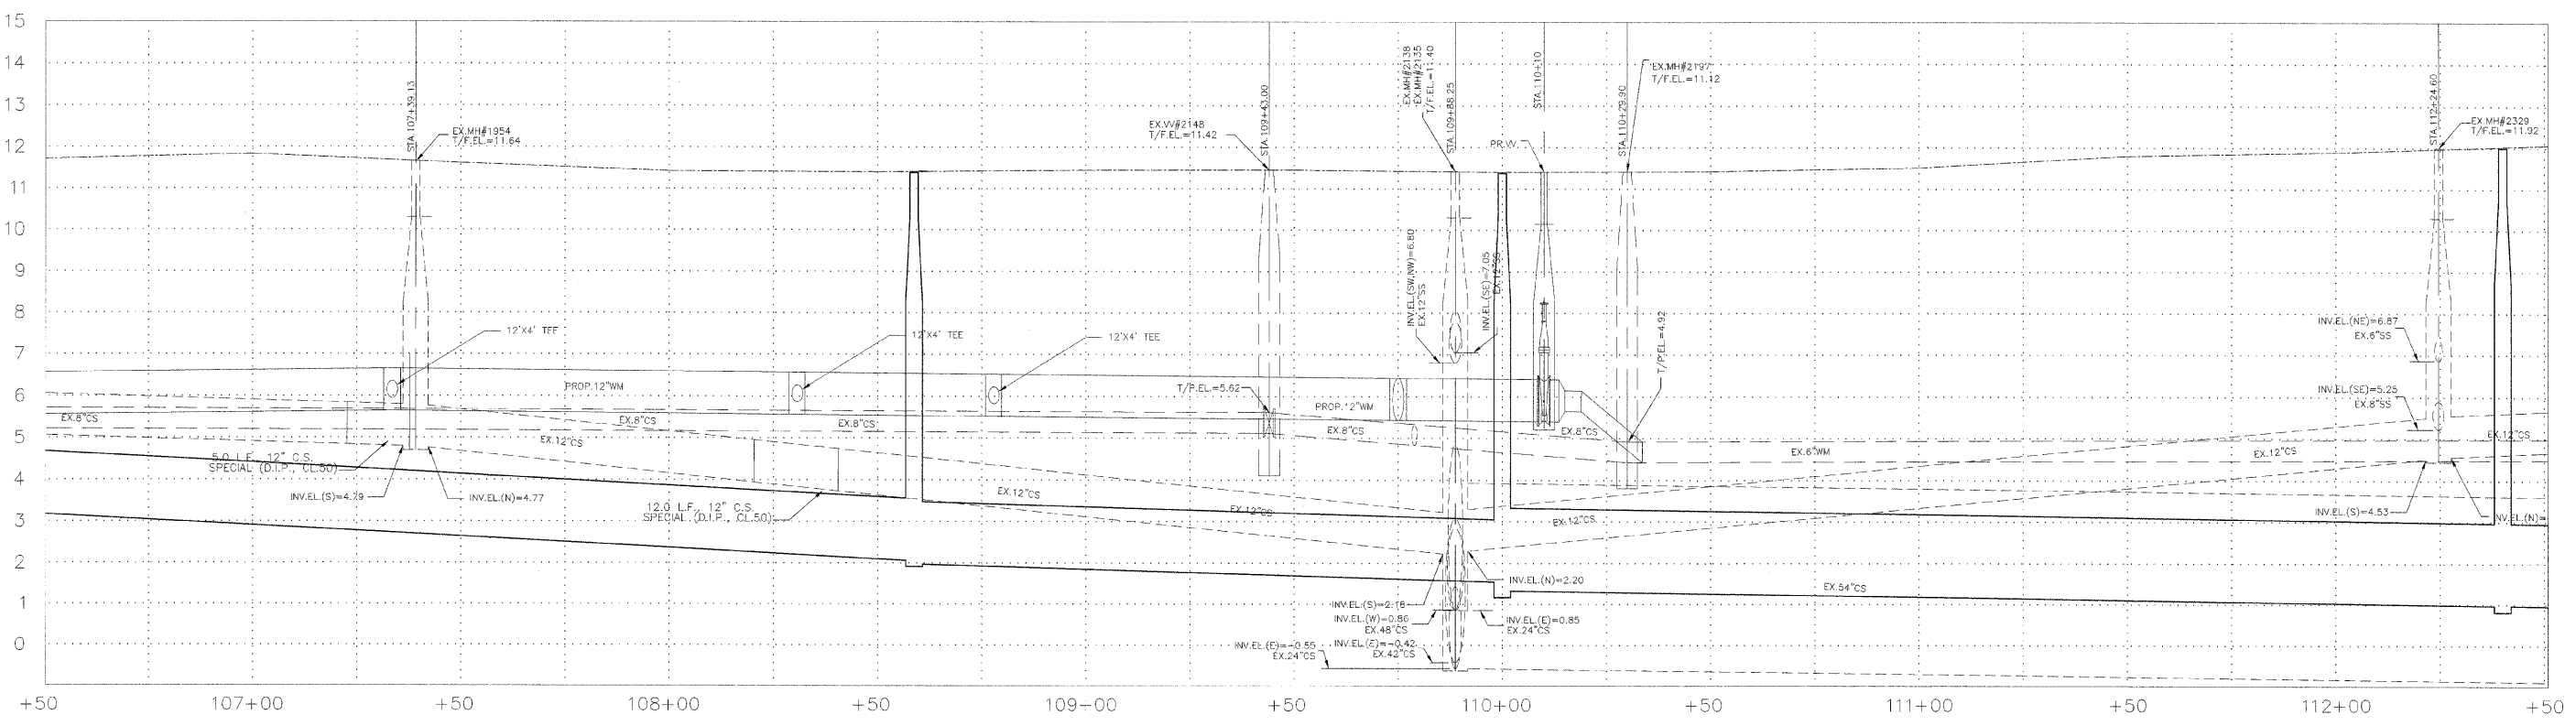

PLANS PREPARED BY:  CITY OF EVANSTON
PUBLIC WORKS DEPARTMENT TRANSPORTATION
AND ENGINEERING DIVISION
PHONE: (847) 866-2924

DESIGNED	— DSM, AA	REVISED	— 5/20/09 PER MWRD
DRAWN	— DSM	REVISED	— 5/20/09 PER IDOT
CHECKED	— SN, PC	REVISED	—
DATE	— 2 / 3 / 2009	REVISED	—

STATE OF ILLINOIS
DEPARTMENT OF TRANSPORTATION

WATER MAIN IMPROVEMENT PLANS
SHERIDAN ROAD

SCALE: 1" = 20' SHEET NO. 17 OF 31 SHEETS STA. 106+50 TO STA. 112+50

F.A.U. RTE.	SECTION	COUNTY	TOTAL SHEET SHEETS - NO.
2865	08-00250-01-PV	COOK	31 17
			CONTRACT NO. 63189
ILLINOIS FED. AID PROJECT			