

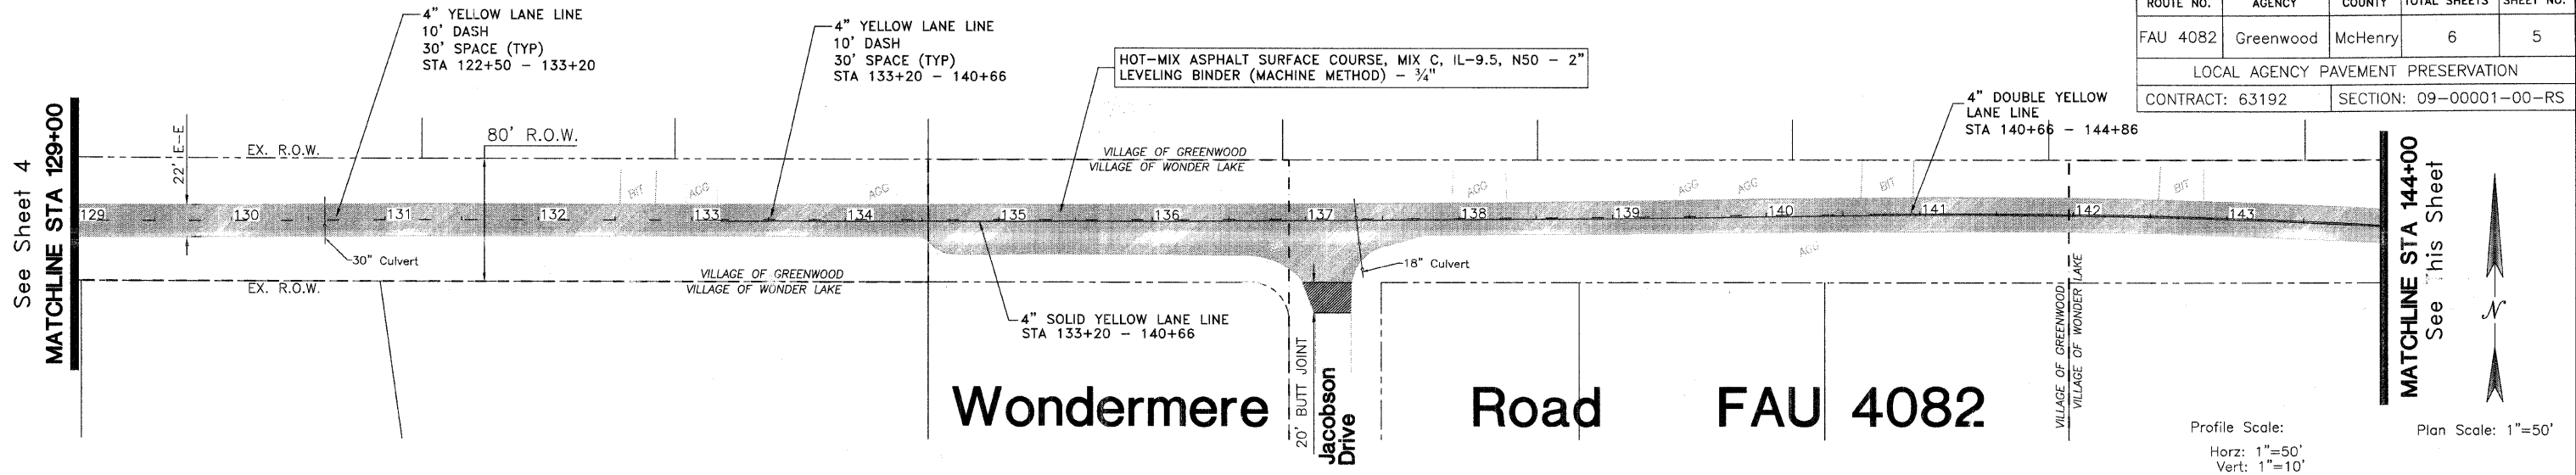


ROUTE NO.	LOCAL AGENCY	COUNTY	TOTAL SHEETS	SHEET NO.
FAU 4082	Greenwood	McHenry	6	5
LOCAL AGENCY PAVEMENT PRESERVATION				
CONTRACT: 63192			SECTION: 09-00001-00-RS	

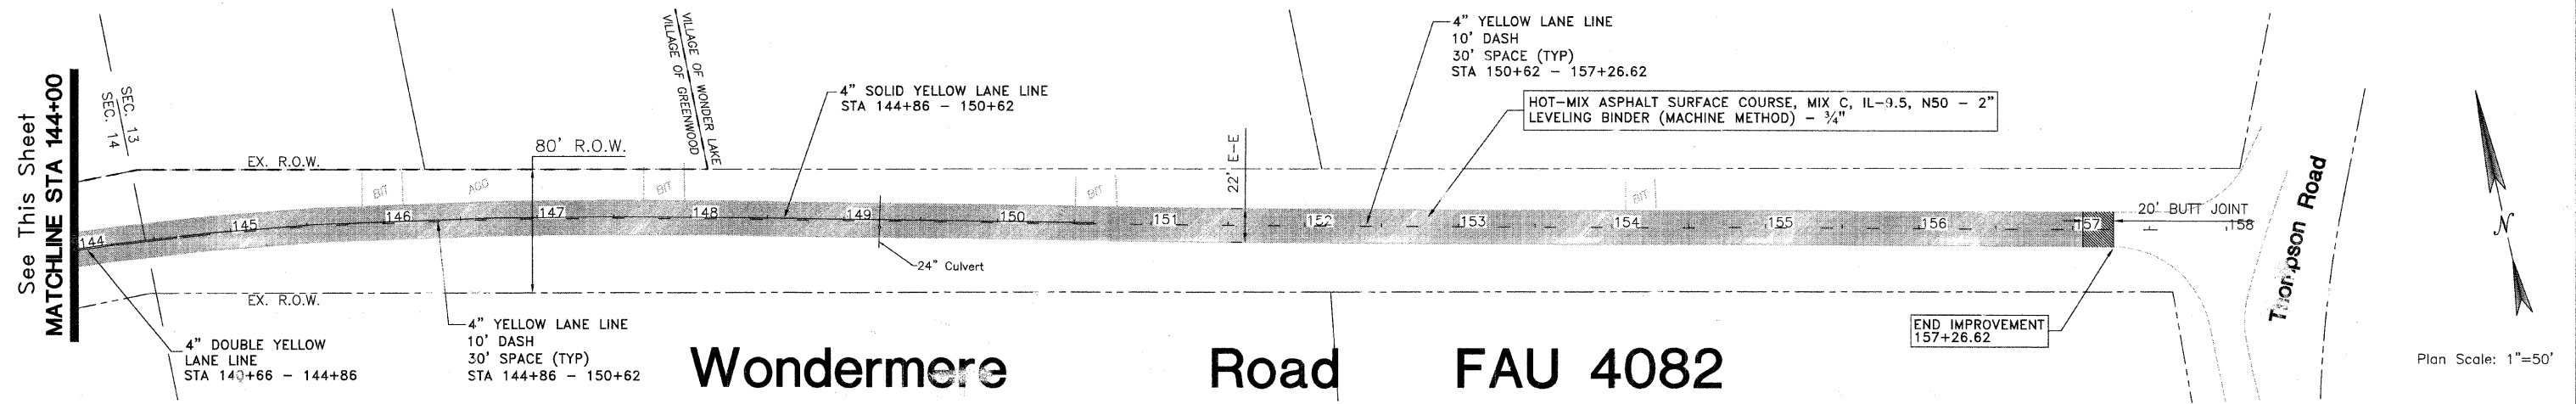


Wondermere Road FAU 4082

Profile Scale:
 Horz: 1"=50'
 Vert: 1"=10'
 Plan Scale: 1"=50'

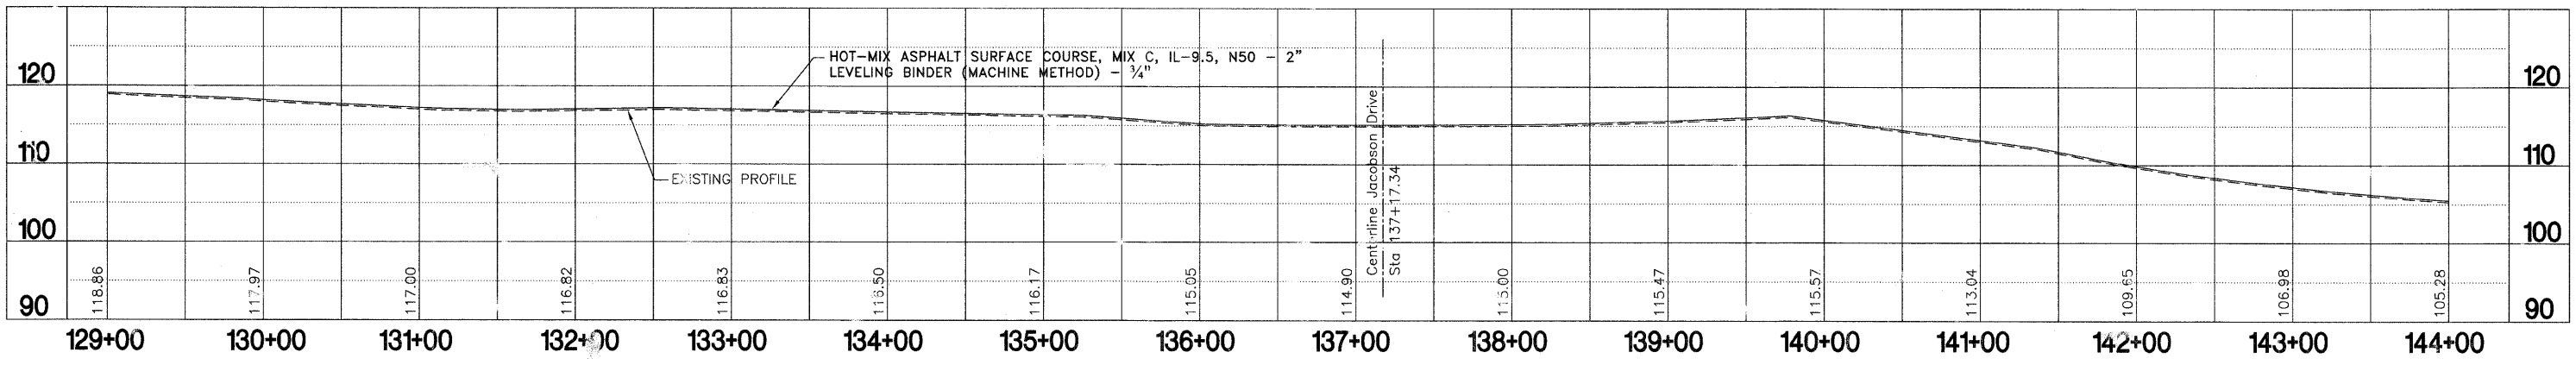

Wondermere Road FAU 4082

Profile Scale:
 Horz: 1"=50'
 Vert: 1"=10'
 Plan Scale: 1"=50'

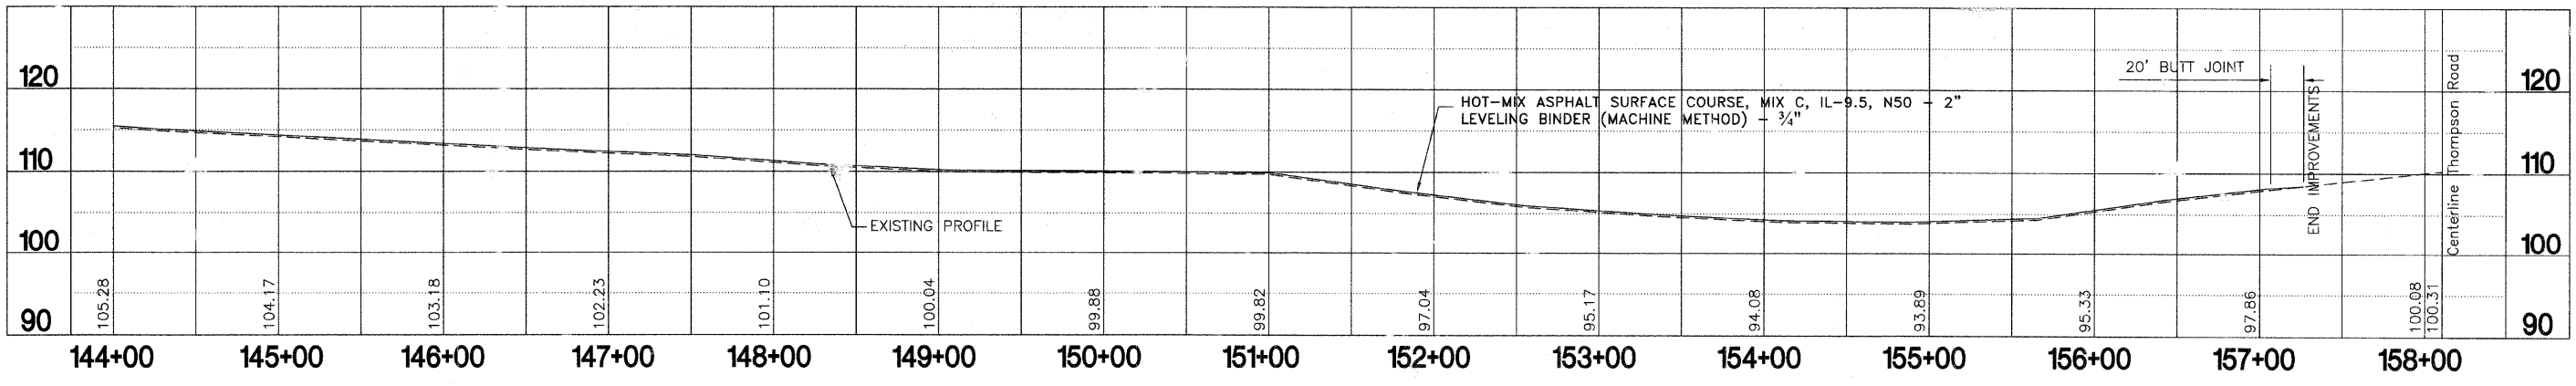

STATE OF ILLINOIS DEPARTMENT OF TRANSPORTATION	#	DATE	REMARKS
SCHEFFLOW ENGINEERS 1814 GRANDSTAND PLACE ELGIN, ILLINOIS 60123 (847) 697-7095 FIRM LICENSE NUMBER: 184-001104		Village of Greenwood, Illinois 09-00001-00-RS FAU 4082 Wondermere Road Resurfacing Station 129+00 to 158+11	
SCALE	DATE	DRAWN BY	FILE NO.
1"=50'	4-30-09	P.C.S.	4510
CHECKED BY	SHEET NO.	F.C.C.	5 of 6