


FAU RTE	SECTION	COUNTY	TOTAL SHEETS	SHEET NO.
VARIOUS	09-00016-00-RS	COOK	18	9
F.H.W.A. REG.	ILLINOIS PROJECT	HPP-3461(002)		

CONTRACT NO. 63204

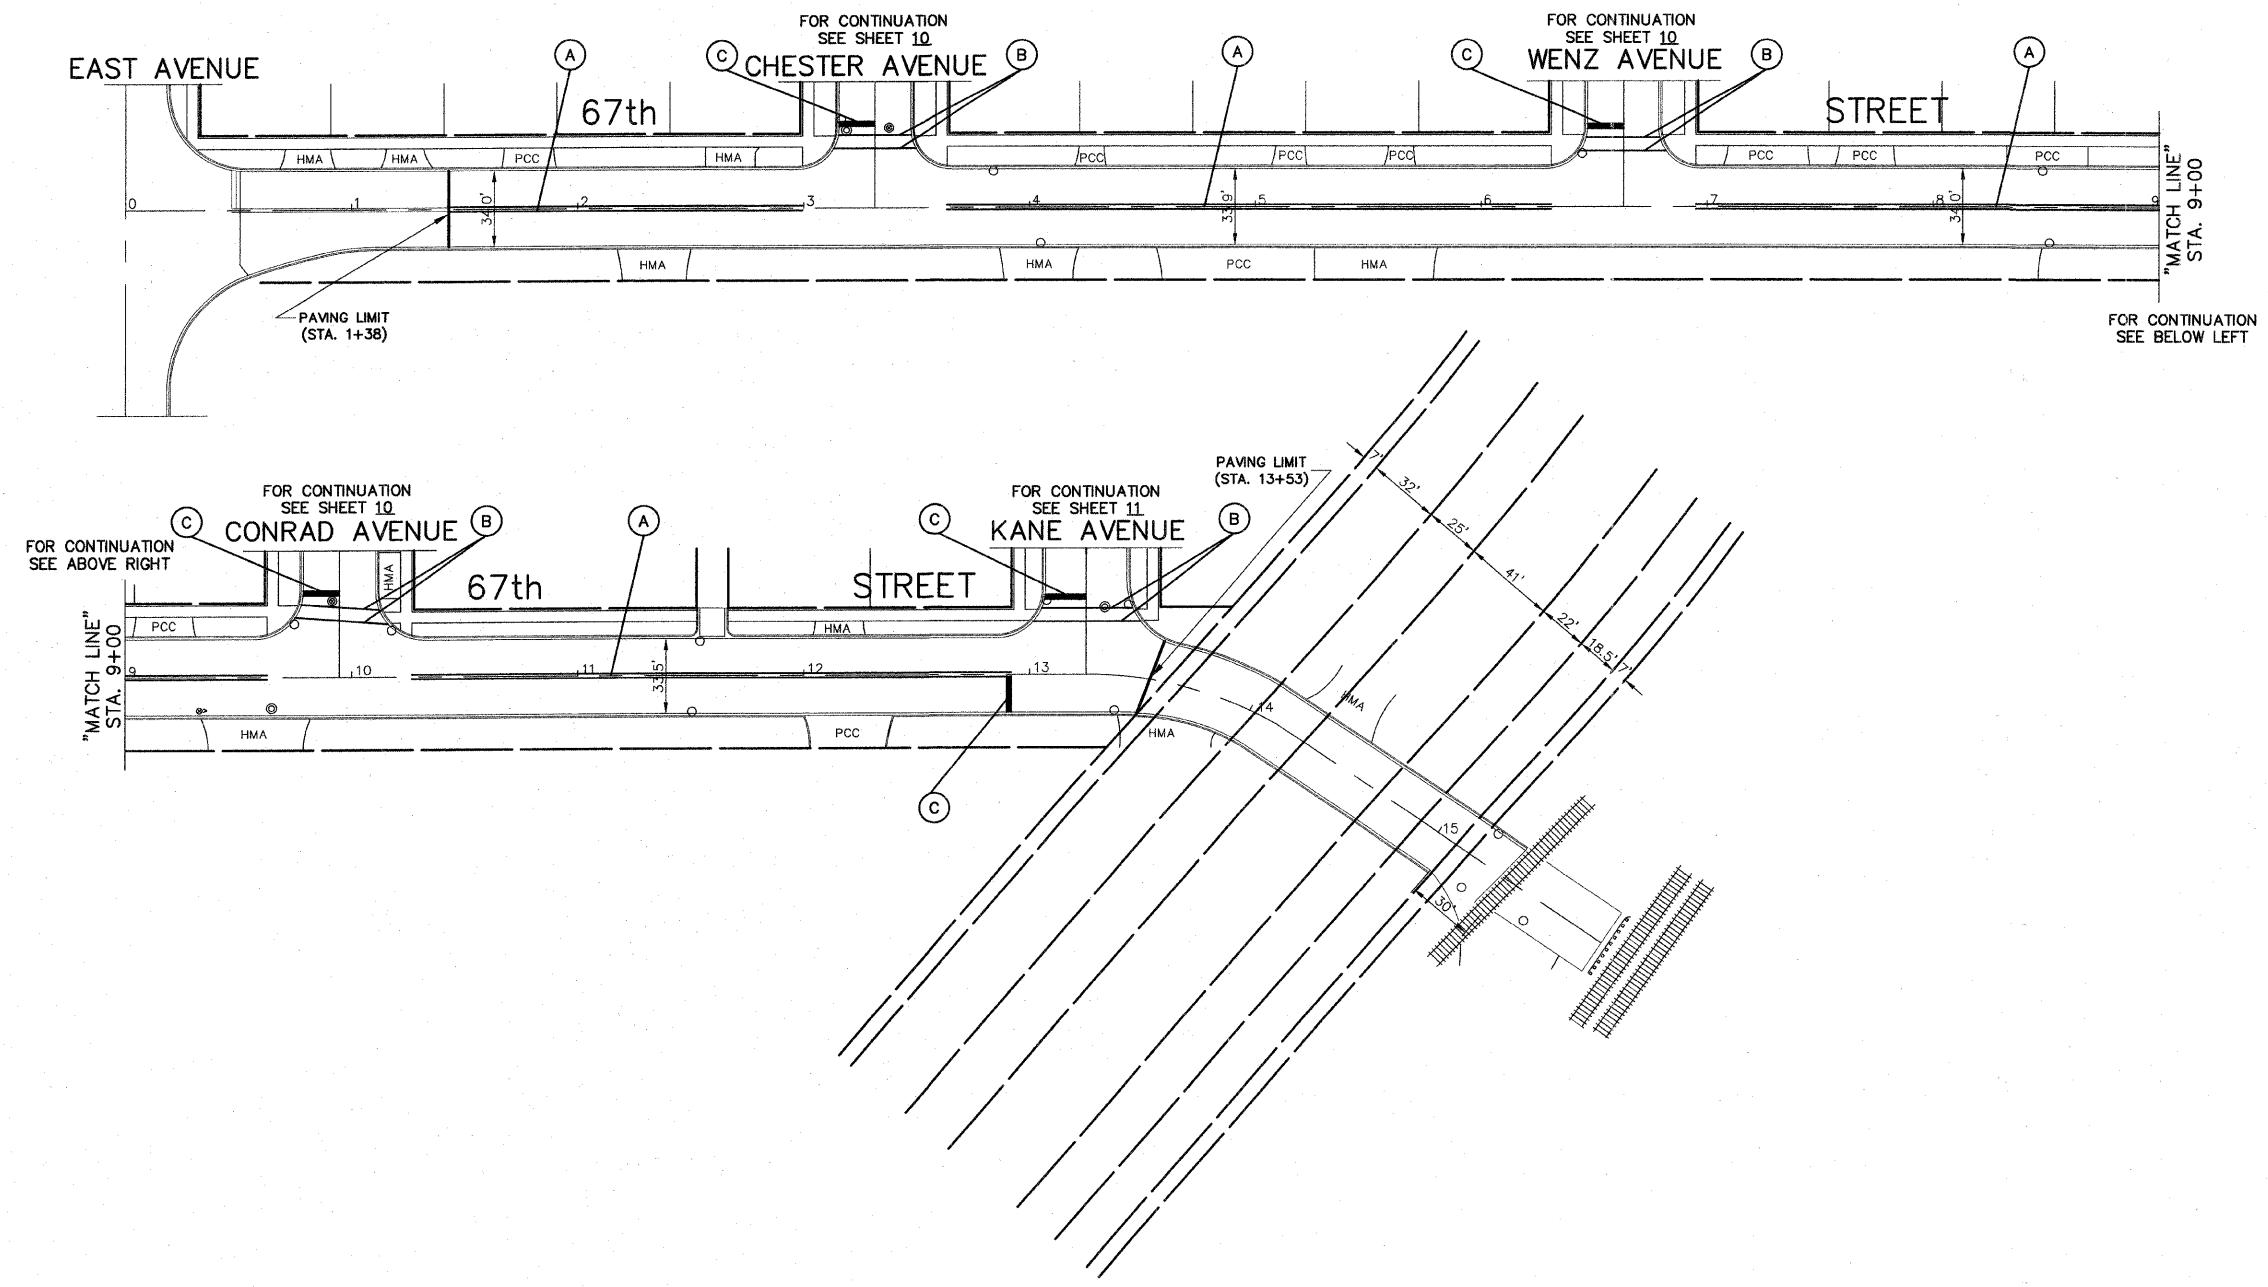

**NOTE:**  
ALL "ARROWS" AND "ONLAYS" SHALL BE 8" IN HEIGHT.

**NOTE:**  
PROPOSED DOUBLE SOLID YELLOW THERMOPLASTIC PAVEMENT MARKING - CENTER LINE 4", 11" O/C IS MEASURED PER LINE. TOTAL QUANTITY AND PAYMENT LENGTH IS FOR EACH LINEAR FOOT OF SINGLE 4" STRIPE INSTALLED.

**NOTE:**  
SHORT-TERM PAVEMENT MARKING IS PROPOSED ON THE NEW BINDER AND ON THE NEW SURFACE. SEE ARTICLE 703.04 OF THE LATEST EDITION OF THE "STANDARD SPECIFICATIONS FOR ROAD AND BRIDGE CONSTRUCTION".

**THERMOPLASTIC STRIPING CODE**

- (A) PROPOSED DOUBLE SOLID YELLOW THERMOPLASTIC PAVEMENT MARKING - CENTER LINE 4", 11" O/C
- (B) PROPOSED SOLID WHITE THERMOPLASTIC PAVEMENT MARKING - LINE 6" (CROSSWALK LINE)
- (C) PROPOSED SOLID WHITE THERMOPLASTIC PAVEMENT MARKING - LINE 24" (STOP BAR)

**IMPORTANT!**  
FULL SIZE PLANS HAVE BEEN PREPARED USING STANDARD ENGINEERING SCALES. REDUCED SIZED PLANS WILL NOT CONFORM TO STANDARD SCALES INDICATED IN TITLE BLOCK.

**Frank Novotny & Associates, Inc.**  
Civil Engineers/  
Municipal Consultants  
825 Midway Drive • Willowbrook, IL • 60527 • Telephone: (630) 887-8640 • Fax: (630) 887-0132  
Illinois Professional Design Firm No. 184-000928

PROJECT  
**VILLAGE OF HODGKINS, ILLINOIS**  
**LAPP STREET RESURFACING**  
MFT SECTION NO. 09-00016-00-RS

R E V I S I O N S			
NO.	BY	DATE	DESCRIPTION

**PLAN:**  
67th STREET -  
EAST AVE. TO EAST KANE AVE.

PROJECT NO. 09055	SCALE 1"=40'	SHEET 9 OF 18 SHEETS
DRAWN/DESIGNED JFP/JLC	DATE APR., 2009	
CHECKED/APPROVED JLC	FIELD BOOK NO. FILE	

(PAVEMENT MARKINGS)

M:\Hodgkins\2009\09055\_2009.mxd - 2009-04-07 10:54:00 AM - 09-11-2009 9:15:45 AM - 11/28/2009 11:08:53