


|               |                |         |               |           |
|---------------|----------------|---------|---------------|-----------|
| FAU RTE       | SECTION        | COUNTY  | TOTAL SHEETS  | SHEET NO. |
| VARIOUS       | 09-00016-00-RS | COOK    | 18            | 10        |
| F.H.W.A. REG. | ILLINOIS       | PROJECT | HPP-3461(002) |           |

CONTRACT NO. 63204

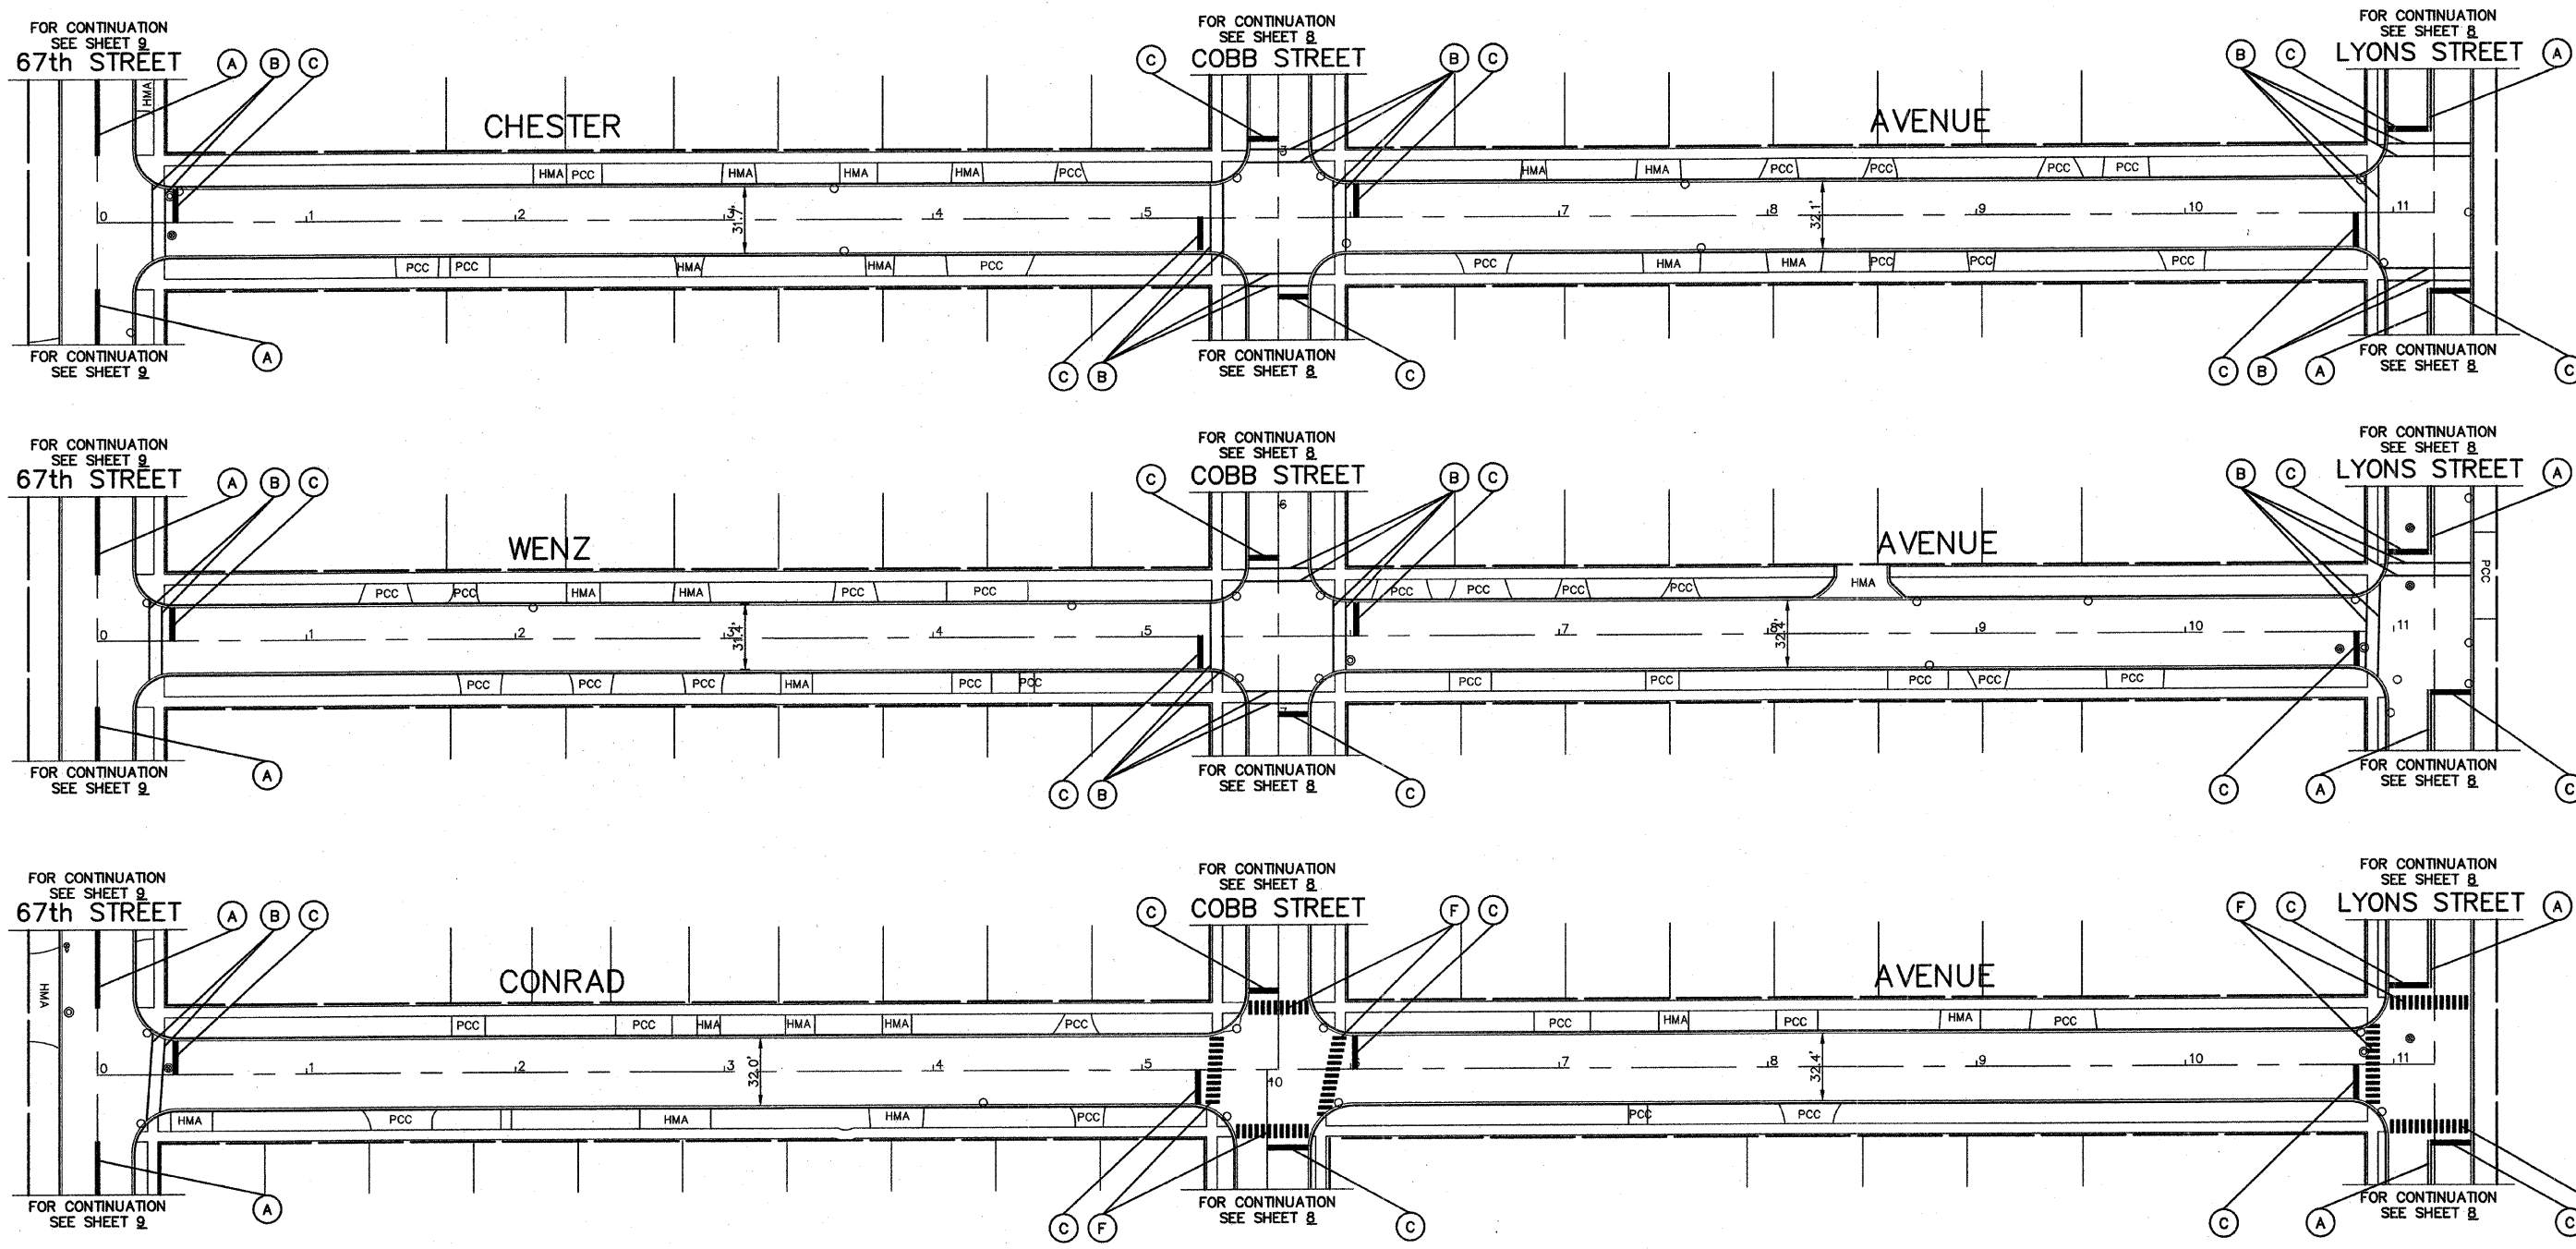

NOTE:  
ALL "ARROWS" AND "ONLYS" SHALL BE 8" IN HEIGHT.

NOTE:  
PROPOSED DOUBLE SOLID YELLOW THERMOPLASTIC PAVEMENT MARKING - CENTER LINE 4", 11" O/C IS MEASURED PER LINE. TOTAL QUANTITY AND PAYMENT LENGTH IS FOR EACH LINEAR FOOT OF SINGLE 4" STRIPE INSTALLED.

NOTE:  
SHORT-TERM PAVEMENT MARKING IS PROPOSED ON THE NEW BINDER AND ON THE NEW SURFACE. SEE ARTICLE 703.04 OF THE LATEST EDITION OF THE "STANDARD SPECIFICATIONS FOR ROAD AND BRIDGE CONSTRUCTION".

**THERMOPLASTIC STRIPING CODE**

- (A) PROPOSED DOUBLE SOLID YELLOW THERMOPLASTIC PAVEMENT MARKING - CENTER LINE 4", 11" O/C
- (B) PROPOSED SOLID WHITE THERMOPLASTIC PAVEMENT MARKING - LINE 6" (CROSSWALK LINE)
- (C) PROPOSED SOLID WHITE THERMOPLASTIC PAVEMENT MARKING - LINE 24" (STOP BAR)
- (F) PROPOSED SOLID WHITE THERMOPLASTIC PAVEMENT MARKING - LINE 12" (PEDESTRIAN SCHOOL CROSSING)

**IMPORTANT!**  
FULL SIZE PLANS HAVE BEEN PREPARED USING STANDARD ENGINEERING SCALES. REDUCED SIZED PLANS WILL NOT CONFORM TO STANDARD SCALES INDICATED IN TITLE BLOCK.

**Frank Novotny & Associates, Inc.**  
Civil Engineers/Municipal Consultants  
825 Midway Drive ♦ Willowbrook, IL ♦ 60527 ♦ Telephone: (630) 887-8640 ♦ Fax: (630) 887-0132  
Illinois Professional Design Firm No. 184-000928

PROJECT  
**VILLAGE OF HODGKINS, ILLINOIS**  
**LAPP STREET RESURFACING**  
MFT SECTION NO. 09-00016-00-RS

| REVISIONS |    |      |             |
|-----------|----|------|-------------|
| NO.       | BY | DATE | DESCRIPTION |
|           |    |      |             |
|           |    |      |             |
|           |    |      |             |

PLAN:  
CHESTER AVENUE - 67th ST. TO LYONS ST.  
WENZ AVENUE - 67th ST. TO LYONS ST.  
CONRAD AVENUE - 67th ST. TO LYONS ST.

|                           |                        |
|---------------------------|------------------------|
| PROJECT NO.<br>09055      | SCALE<br>1"=40'        |
| DRAWN/DESIGNED<br>JFP/JLC | DATE<br>APR., 2009     |
| CHECKED/APPROVED<br>JLC   | FIELD BOOK NO.<br>FILE |

SHEET  
10  
OF  
18  
SHEETS

(PAVEMENT MARKINGS)