



FAU RTE	SECTION	COUNTY	TOTAL SHEETS	SHEET NO.
VARIOUS	09-00016-00-RS	COOK	18	13
F.H.W.A. REG.	ILLINOIS	PROJECT	HPP-3461(002)	


CONTRACT NO. 63204

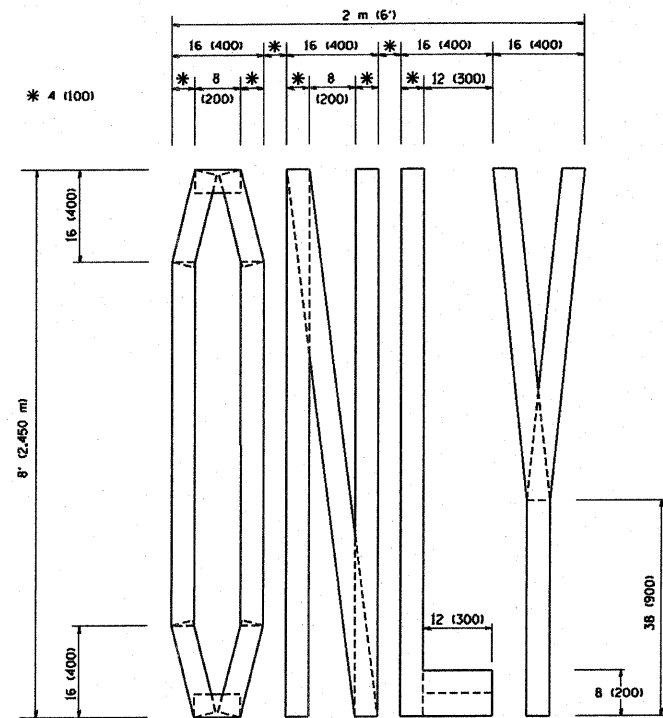

QUANTITY  
4 (100) LINE = 64.1 ft. (19.7 m)  
21.1 sq. ft. (1.97 sq. m)

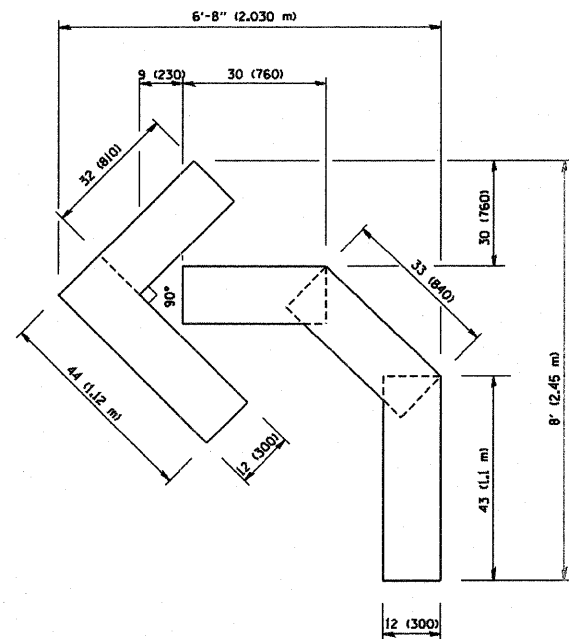

QUANTITY  
4 (100) LINE = 45.5 ft. (13.9 m)  
15.2 sq. ft. (1.39 sq. m)

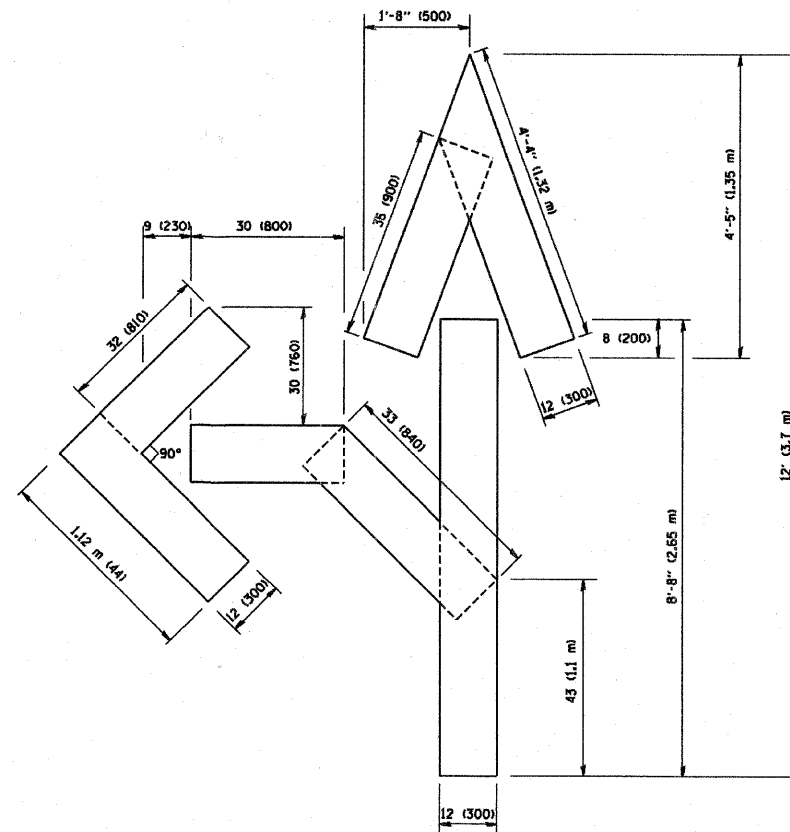

QUANTITY  
4 (100) LINE = 82.5 ft. (25.3 m)  
27.5 sq. ft. (2.53 sq. m)

All dimensions are in inches (millimeters) unless otherwise shown.

REVISIONS	
NO.	DATE
T. RAMMACHER	09/18/94
J. OBERLE	06/01/96
T. RAMMACHER	06/05/96
T. RAMMACHER	11/04/97
T. RAMMACHER	03/02/98
E. GOMEZ	08/28/00

ILLINOIS DEPARTMENT OF TRANSPORTATION

**PAVEMENT MARKING  
LETTERS AND SYMBOLS  
FOR TRAFFIC STAGING**

SCALE: NONE

DRAWN BY CADD

CHECKED BY

TC-16

PLOT DATE: 2/7/2009  
PLOT SCALE: 1/8" = 1'-0"  
USER NAME: bbarndt



**Frank Novotny & Associates, Inc.**

Civil Engineers/  
Municipal Consultants  
825 Midway Drive • Willowbrook, IL • 60527 • Telephone: (630) 887-8640 • Fax: (630) 887-0132  
Illinois Professional Design Firm No. 184-000928

PROJECT

VILLAGE OF HODGKINS, ILLINOIS  
LAPP STREET RESURFACING

MFT SECTION NO. 09-00016-00-RS

REVISIONS

NO.	BY	DATE	DESCRIPTION

PAVEMENT MARKING  
LETTERS AND SYMBOLS  
FOR TRAFFIC STAGING

PROJECT NO.

09055

DRAWN/DESIGNED

JFP/JLC

CHECKED/APPROVED

JLC

SCALE

NONE

DATE

APR., 2009

FIELD BOOK NO.

FILE

SHEET  
13  
OF  
18  
SHEETS