


TYPICAL SECTIONS

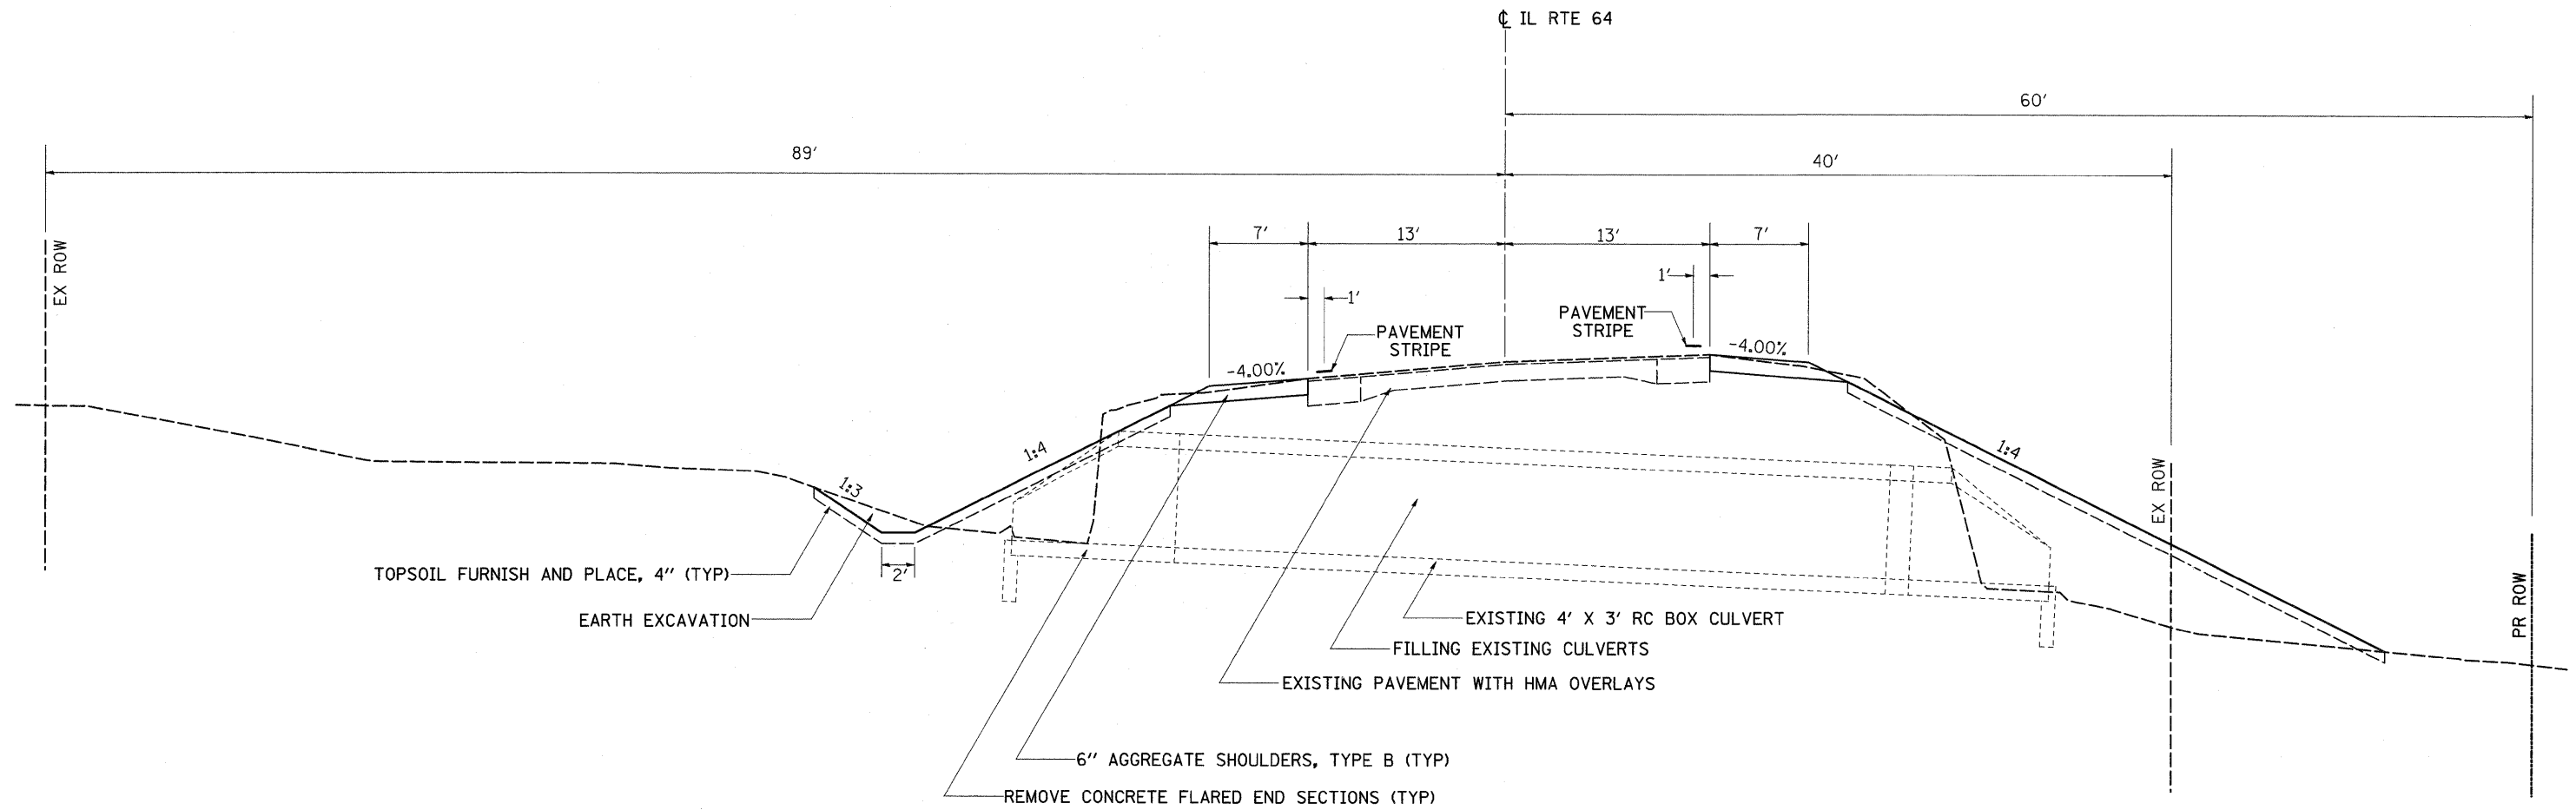

CULVERT TYPICAL SECTION - IL RTE 64

STA 1117+03.15

FILE NAME =	USER NAME = goff jl	DESIGNED -	REVISED -	STATE OF ILLINOIS DEPARTMENT OF TRANSPORTATION	TYPICAL SECTIONS	F.A.P. RTE.	SECTION	COUNTY	TOTAL SHEETS	SHEET NO.
cr:\ps_work\pwsidot\goff jl\dms41990\d08708.tpd.dgn	DRAWN -	REVISED -	17			110T-4	OGLE	40	8	
PLOT SCALE = 50.0000' / IN.	CHECKED -	REVISED -	CONTRACT NO. 64E32							
PLOT DATE = Tue Apr 14 14:53:43 2009	DATE -	REVISED -	SCALE:			SHEET NO. 4 OF 6 SHEETS	STA. TO STA.	FED. ROAD DIST. NO.	ILLINOIS FED. AID PROJECT	