
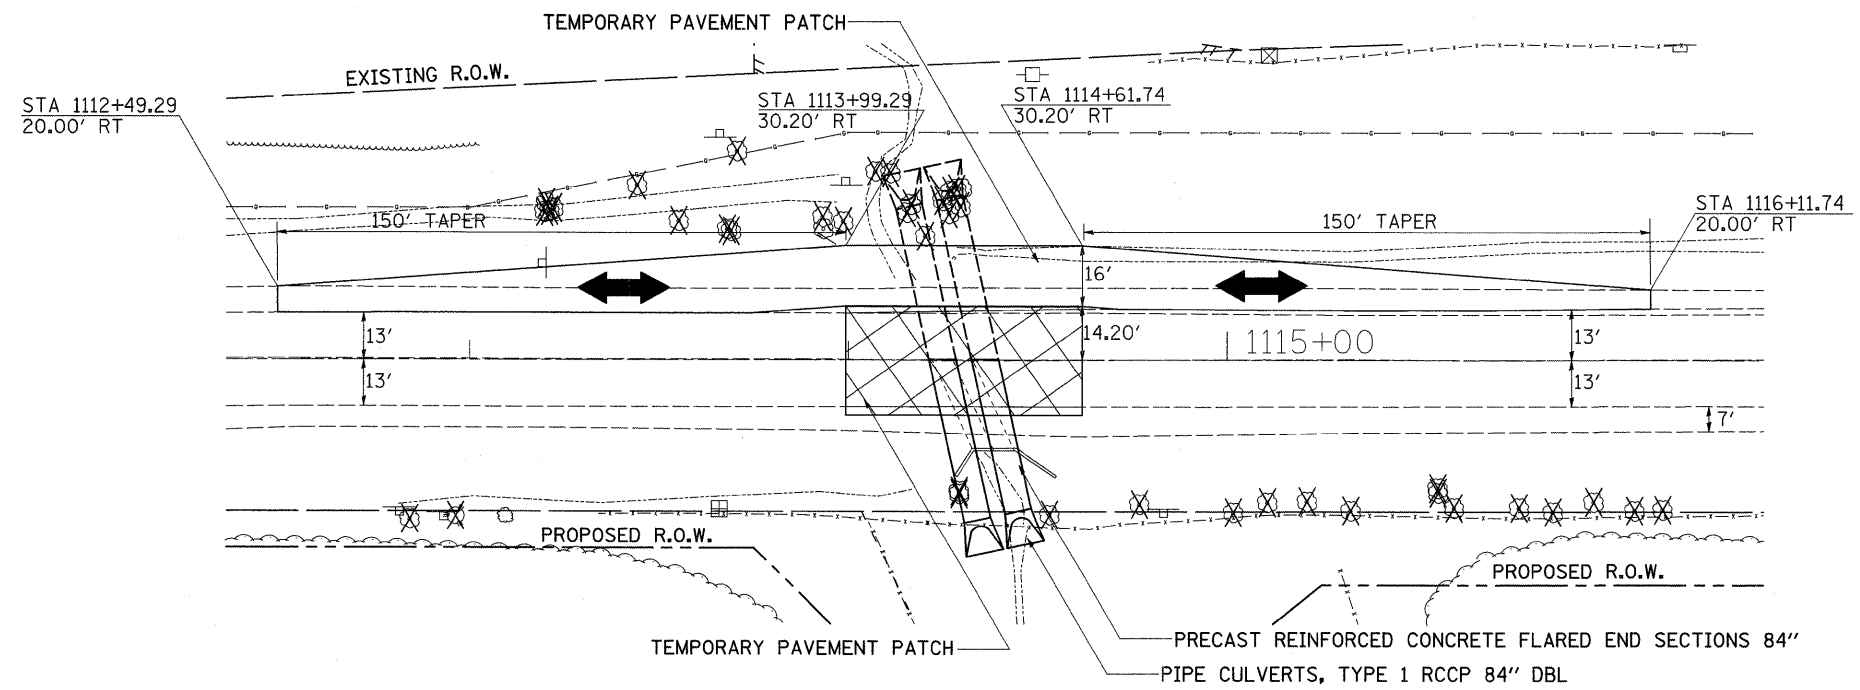


TYPICAL SECTIONS

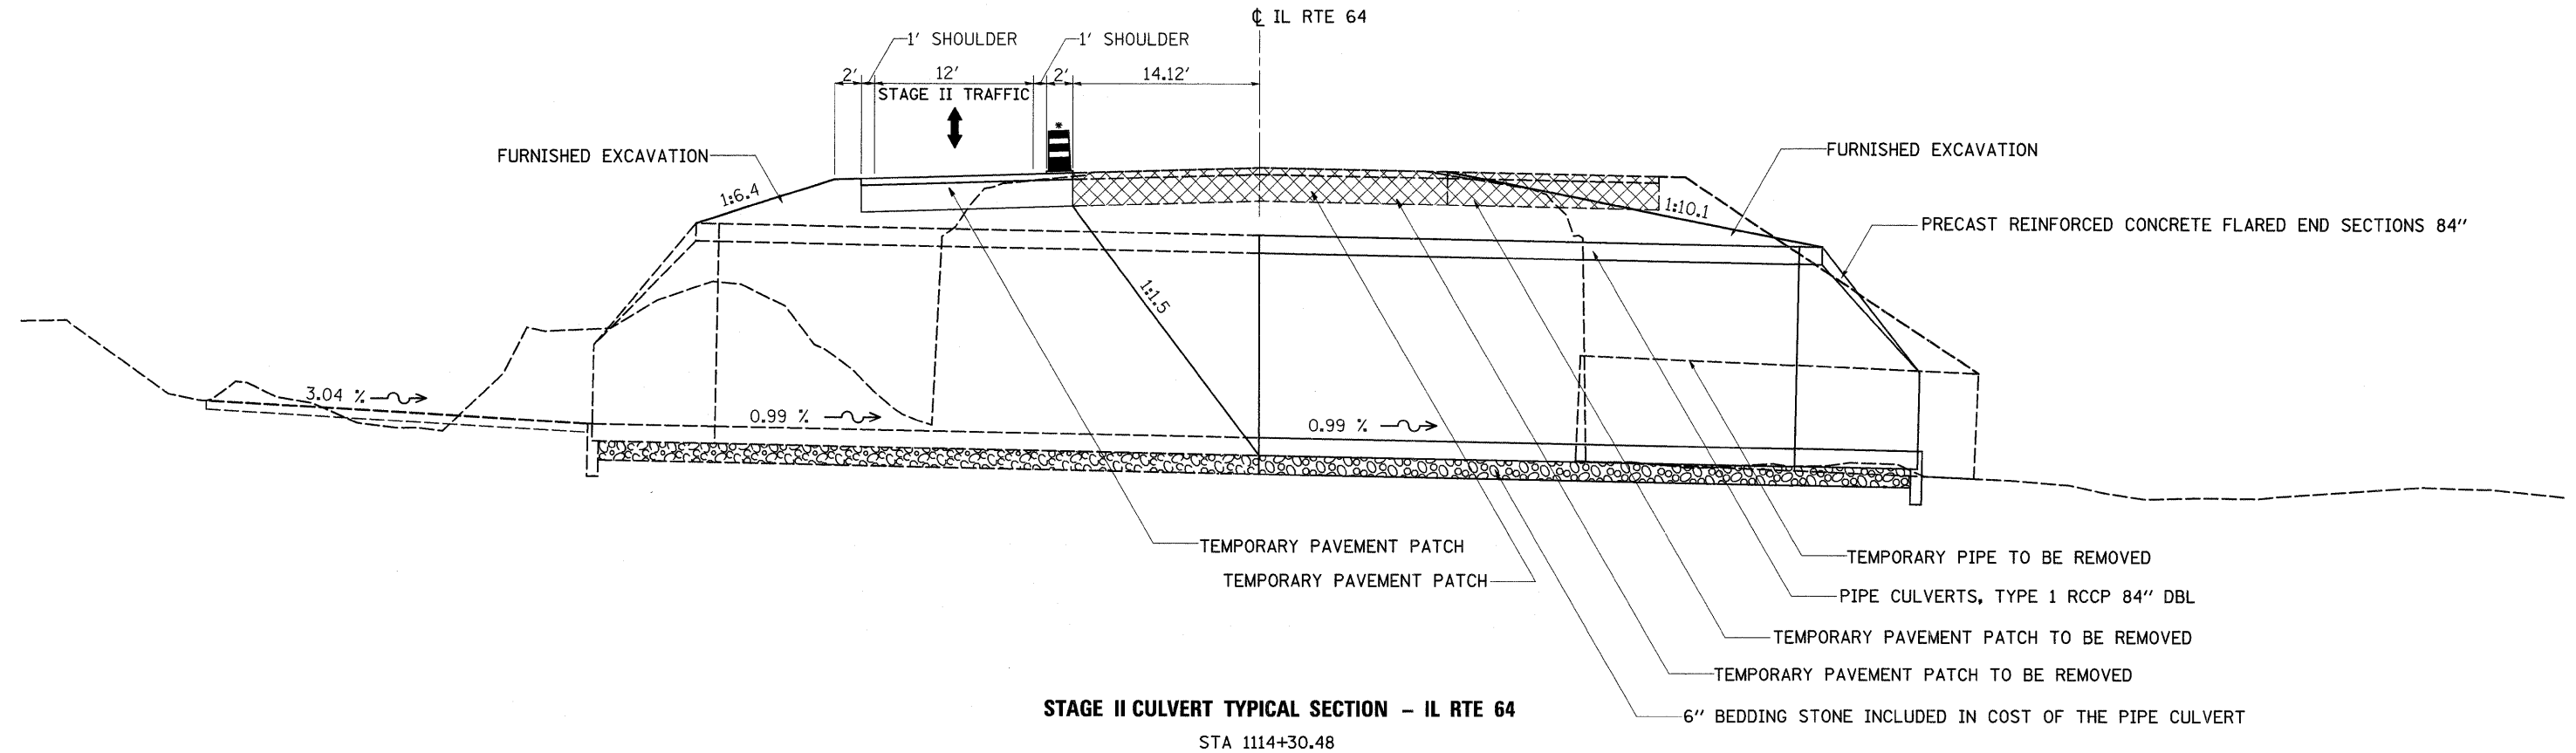

FILE NAME =	USER NAME = goffjl	DESIGNED -	REVISED -	STATE OF ILLINOIS DEPARTMENT OF TRANSPORTATION	TYPICAL SECTIONS	F.A.P. RTE.	SECTION	COUNTY	TOTAL SHEETS	SHEET NO.
c:\pw\work\p\dot\goffjl\dms41990\d08709\typ.dgn	DRAWN -	REVISED -	17			110T-4	OGLE	40	10	
PLOT SCALE = 50.0000' / IN.	CHECKED -	REVISED -	CONTRACT NO. 64E32							
PLOT DATE = Tue Apr 14 14:53:43 2009	DATE -	REVISED -	FED. ROAD DIST. NO. ILLINOIS FED. AID PROJECT							
SCALE: SHEET NO. 6 OF 6 SHEETS STA. TO STA.										