


STATE OF ILLINOIS  
DEPARTMENT OF TRANSPORTATION

ROUTE NO.	SECTION	COUNTY	ISSUE SHEETS	SHEET NO.
FAP 29	ΔΔ	Knox	16	15
SHEET NO. 7 8 SHEETS				
FED. ROAD DIST. NO. 7	ILLINOIS	FED. AID PROJECT-		
Contract Number: 68856 ΔΔ (21-HB-2)I-4				

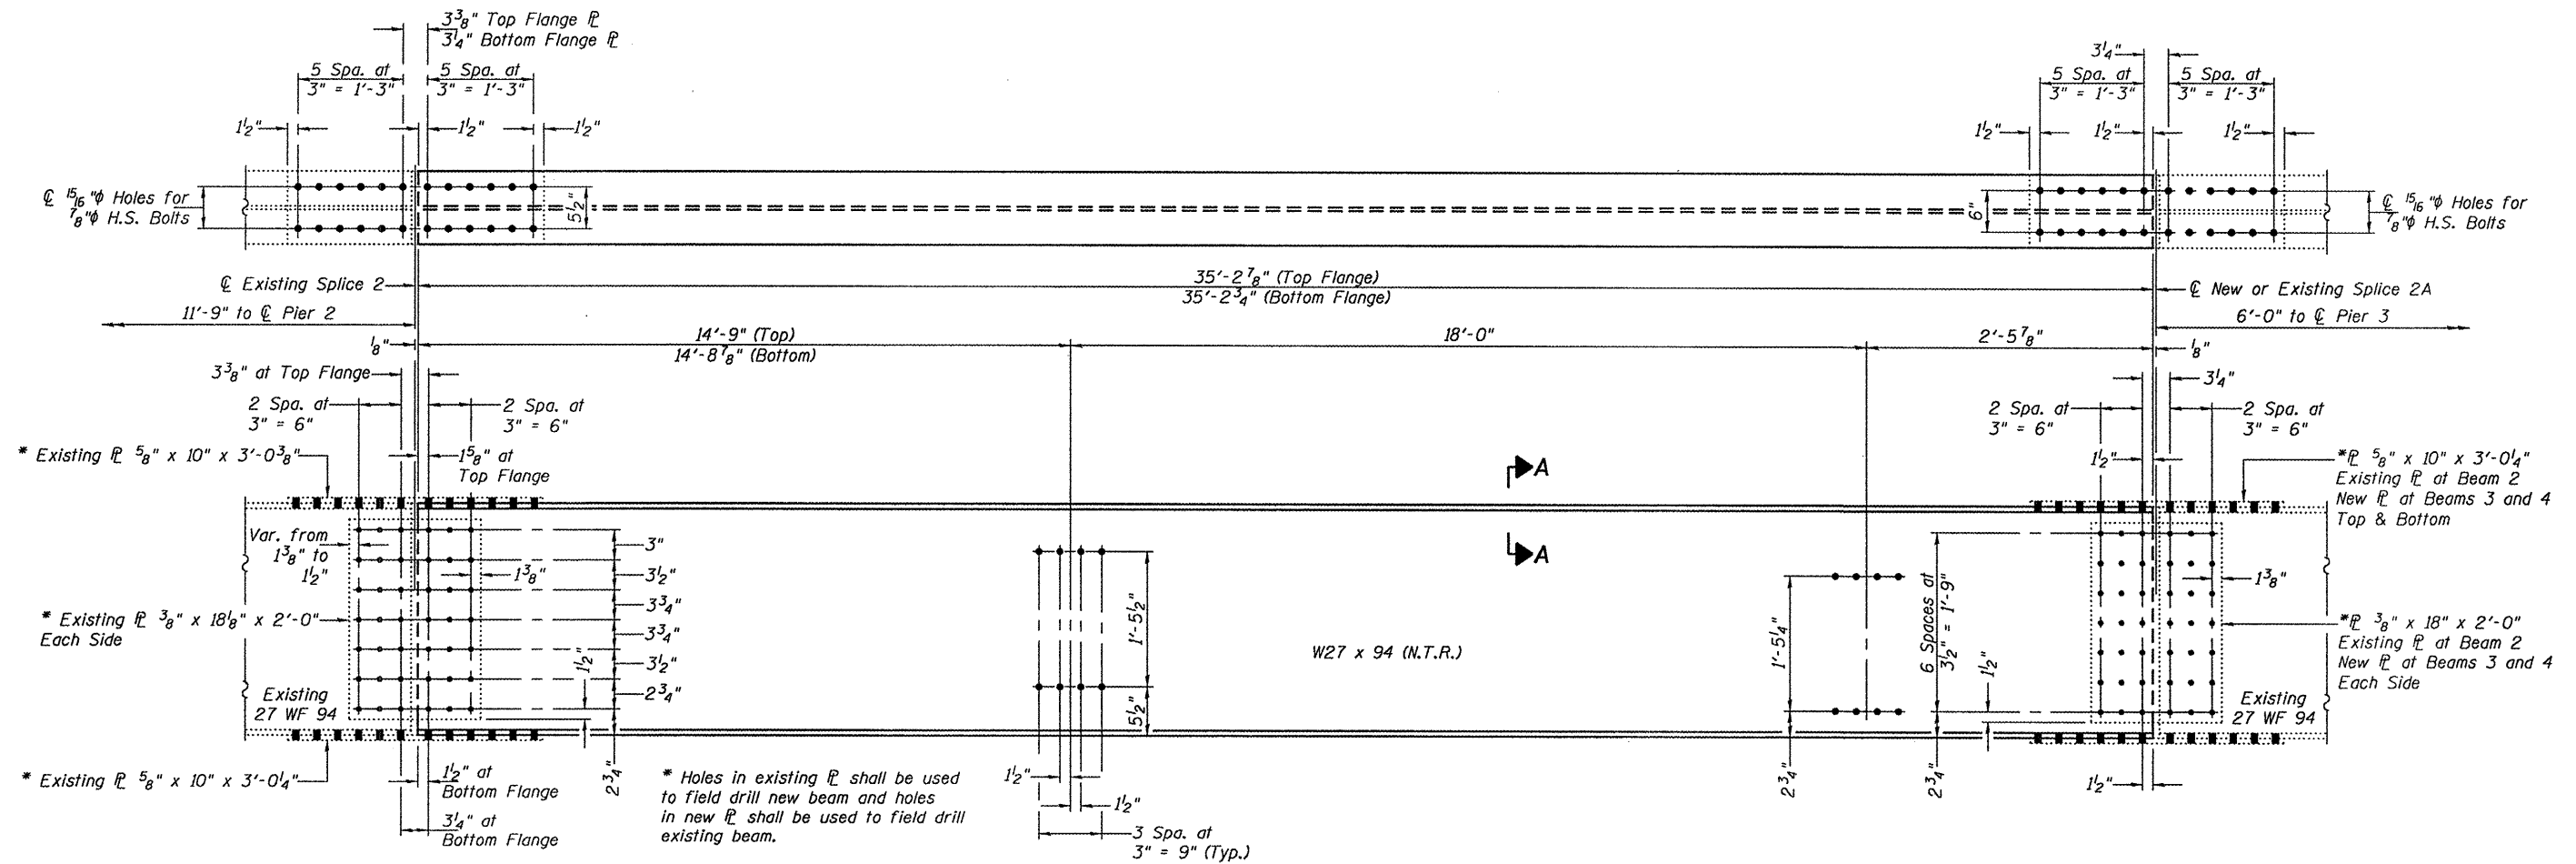

ELEVATION BEAMS 2, 3 AND 4 SPAN 3

DESIGNED	V.H.V.
CHECKED	A.J.B.
DRAWN	Drew Christopher
CHECKED	V.H.V. A.J.B.

June 18, 2009  
 EXAMINED *Carl Kuyper*  
 ENGINEER OF STRUCTURAL SERVICES  
 PASSED *Ralph E. Anderson*  
 ENGINEER OF BRIDGES AND STRUCTURES

BEAM DETAILS  
 F.A. ROUTE 29  
 KNOX COUNTY  
 S.N. 048-0065