


STATE OF ILLINOIS  
DEPARTMENT OF TRANSPORTATION

ROUTE NO.	SECTION	COUNTY	TOTAL SHEETS	SHEET NO.
FAP 29	ΔΔ	Knox	16	16
FED. ROAD DIST. NO. 7	ILLINOIS	FED. AID PROJECT		
Contract Number: 68856 ΔΔ (21-HB-2)I-4				

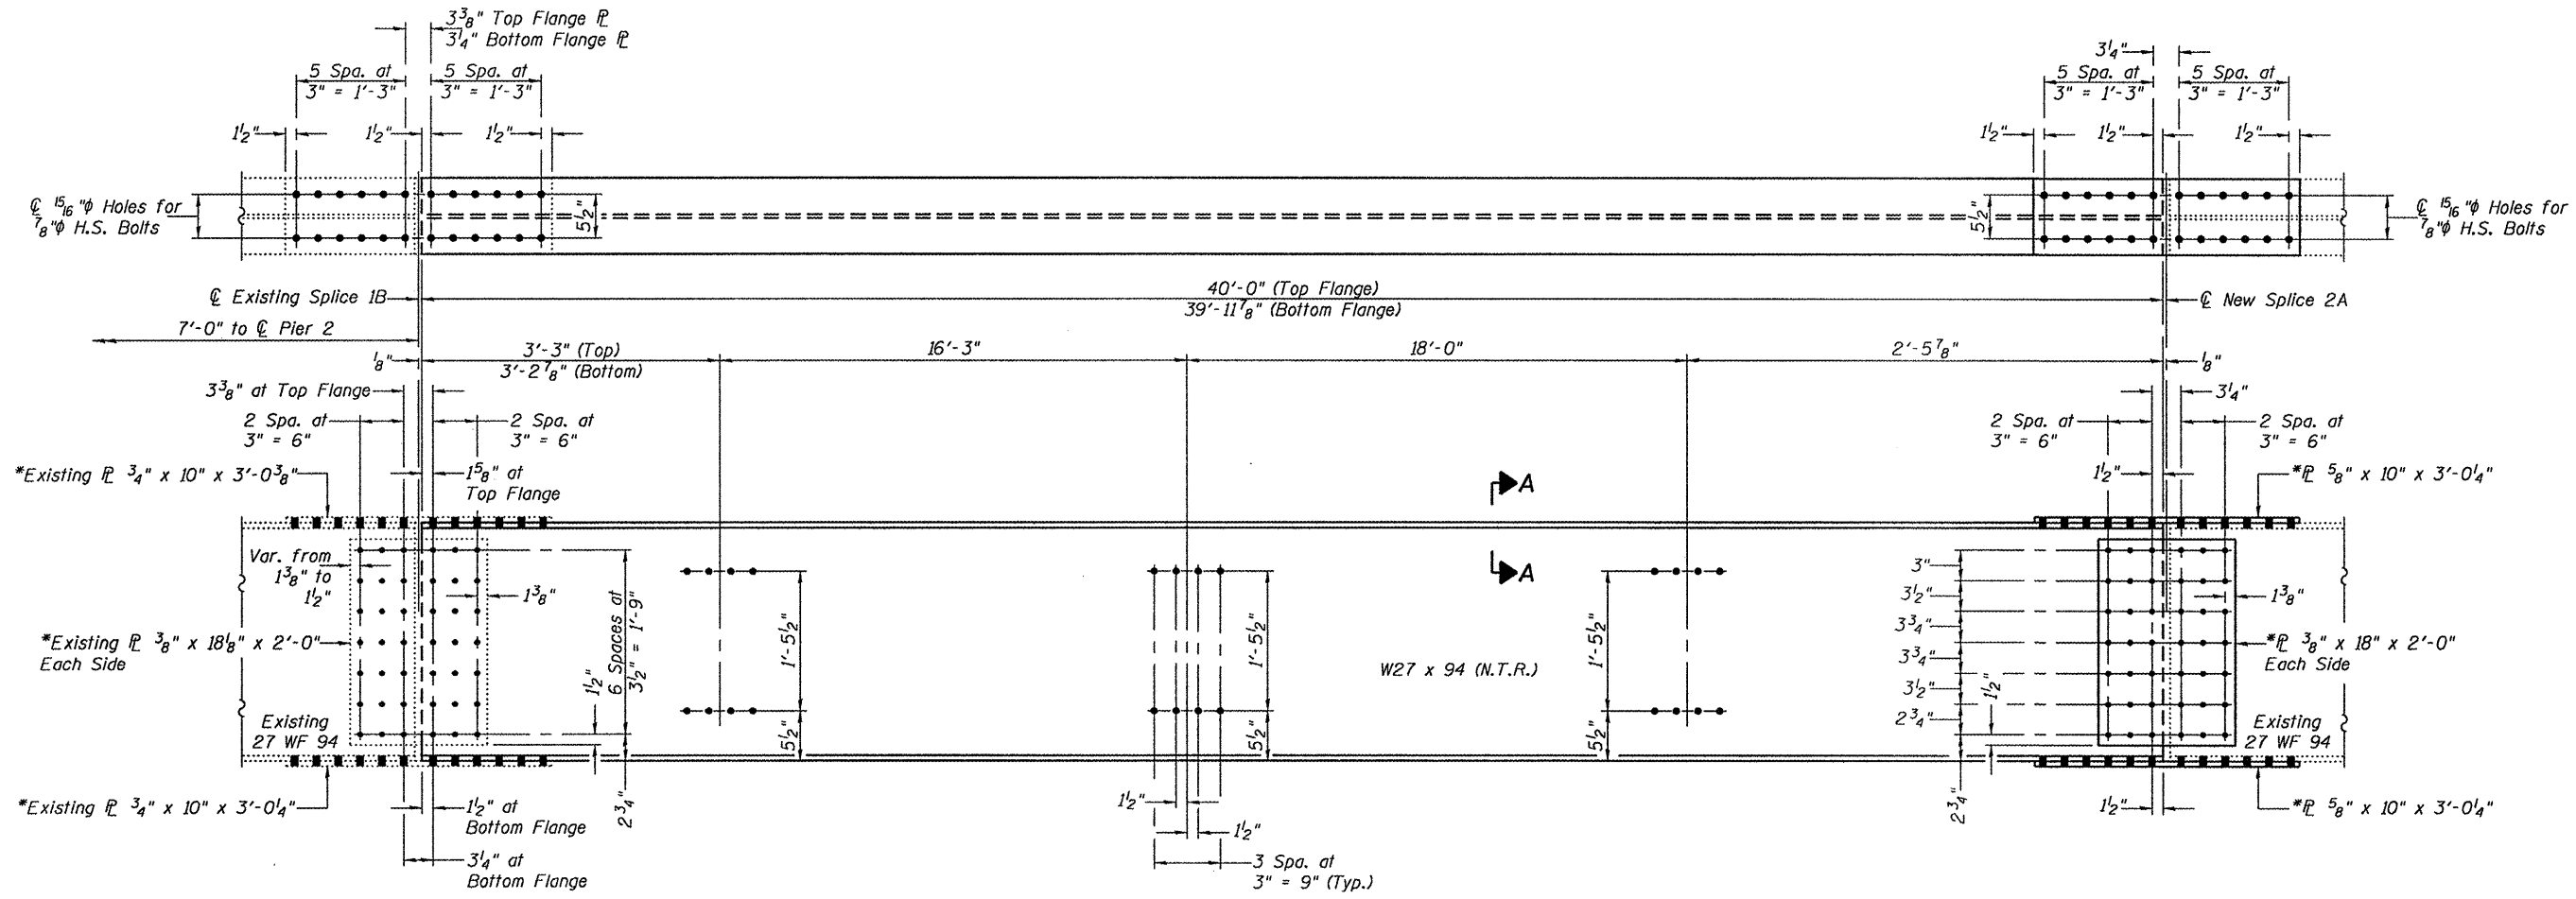

\* Holes in existing  $\bar{L}$  shall be used to field drill new beam and holes in new  $\bar{L}$  shall be used to field drill existing beam.

ELEVATION BEAM 5 SPAN 3

DESIGNED	V.H.V.
CHECKED	A.J.B.
DRAWN	Drew Christopher
CHECKED	V.H.V. A.J.B.

June 18, 2009  
 EXAMINED *[Signature]*  
 ENGINEER OF STRUCTURAL SERVICES  
 PASSED *[Signature]*  
 ENGINEER OF BRIDGES AND STRUCTURES

BEAM DETAILS  
 F.A. ROUTE 29  
 KNOX COUNTY  
 S.N. 048-0065