


EXISTING TYPICAL SECTION F.A.P. 412 (I-39)

I-39 /-55 INTERCHANGE

TYPICAL I-39 RAMPS AND I-39 MAINLINE WITH AUXILIARY LANE

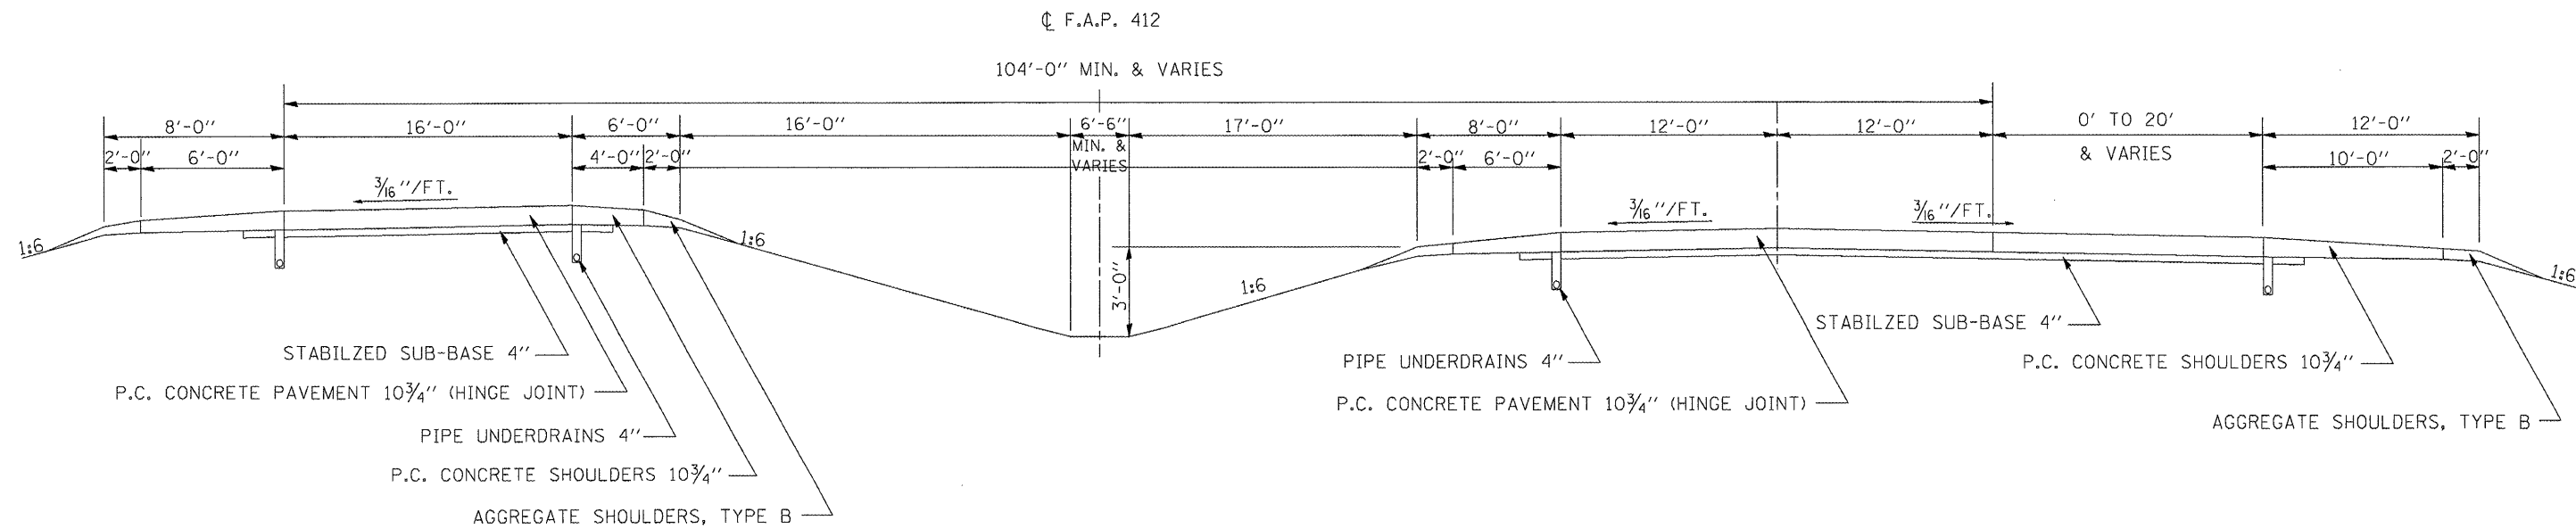

FILE NAME =	USER NAME = bucklesjj	DESIGNED -	REVISED -
c:\pwwork\pwwid\DOT\BUCKLESJJ\d0128799\0	70797-SHT-TYPICAL.dgn	DRAWN JJB	REVISED -
	PLOT SCALE = 48,0000' / IN.	CHECKED -	REVISED -
	PLOT DATE = 3/27/2009	DATE -	REVISED -

**STATE OF ILLINOIS
DEPARTMENT OF TRANSPORTATION**

EXISTING TYPICAL SECTION			
SCALE:	SHEET NO. OF SHEETS	STA. TO STA.	

F.A. RTE.	SECTION	COUNTY	TOTAL SHEETS	SHEET NO.
39	57-21	MCLEAN	18	5
CONTRACT NO. 70797				
ILLINOIS FED. AID PROJECT				