


RAISED REFLECTIVE PAVEMENT MARKER	
▷	- ONE-WAY CRYSTAL MARKER
◆	- TWO-WAY AMBER MARKER

PAVEMENT MARKING LEGEND		
①	THERMOPLASTIC PAVEMENT MARKING - LINE 5"	(YELLOW SKIP DASH)
②	THERMOPLASTIC PAVEMENT MARKING - LINE 5"	(SOLID YELLOW LINE)
③	THERMOPLASTIC PAVEMENT MARKING - LINE 5"	(DOUBLE YELLOW)
④	THERMOPLASTIC PAVEMENT MARKING - LINE 5"	(WHITE SKIP DASH)
⑤	THERMOPLASTIC PAVEMENT MARKING - LINE 12"	(SOLID YELLOW LINE)
⑥	PREFORMED PLASTIC PAVEMENT MARKING, TYPE B - INLAID - LINE 5"	(WHITE SKIP DASH)
⑦	PREFORMED PLASTIC PAVEMENT MARKING, TYPE B - INLAID - LINE 6"	(SOLID WHITE LINE)
⑧	PREFORMED PLASTIC PAVEMENT MARKING, TYPE B - INLAID - LINE 24"	(WHITE STOP BARS)
⑨	PREFORMED PLASTIC PAVEMENT MARKING, TYPE B - INLAID - LETTERS AND SYMBOLS	(WHITE ARROWS)

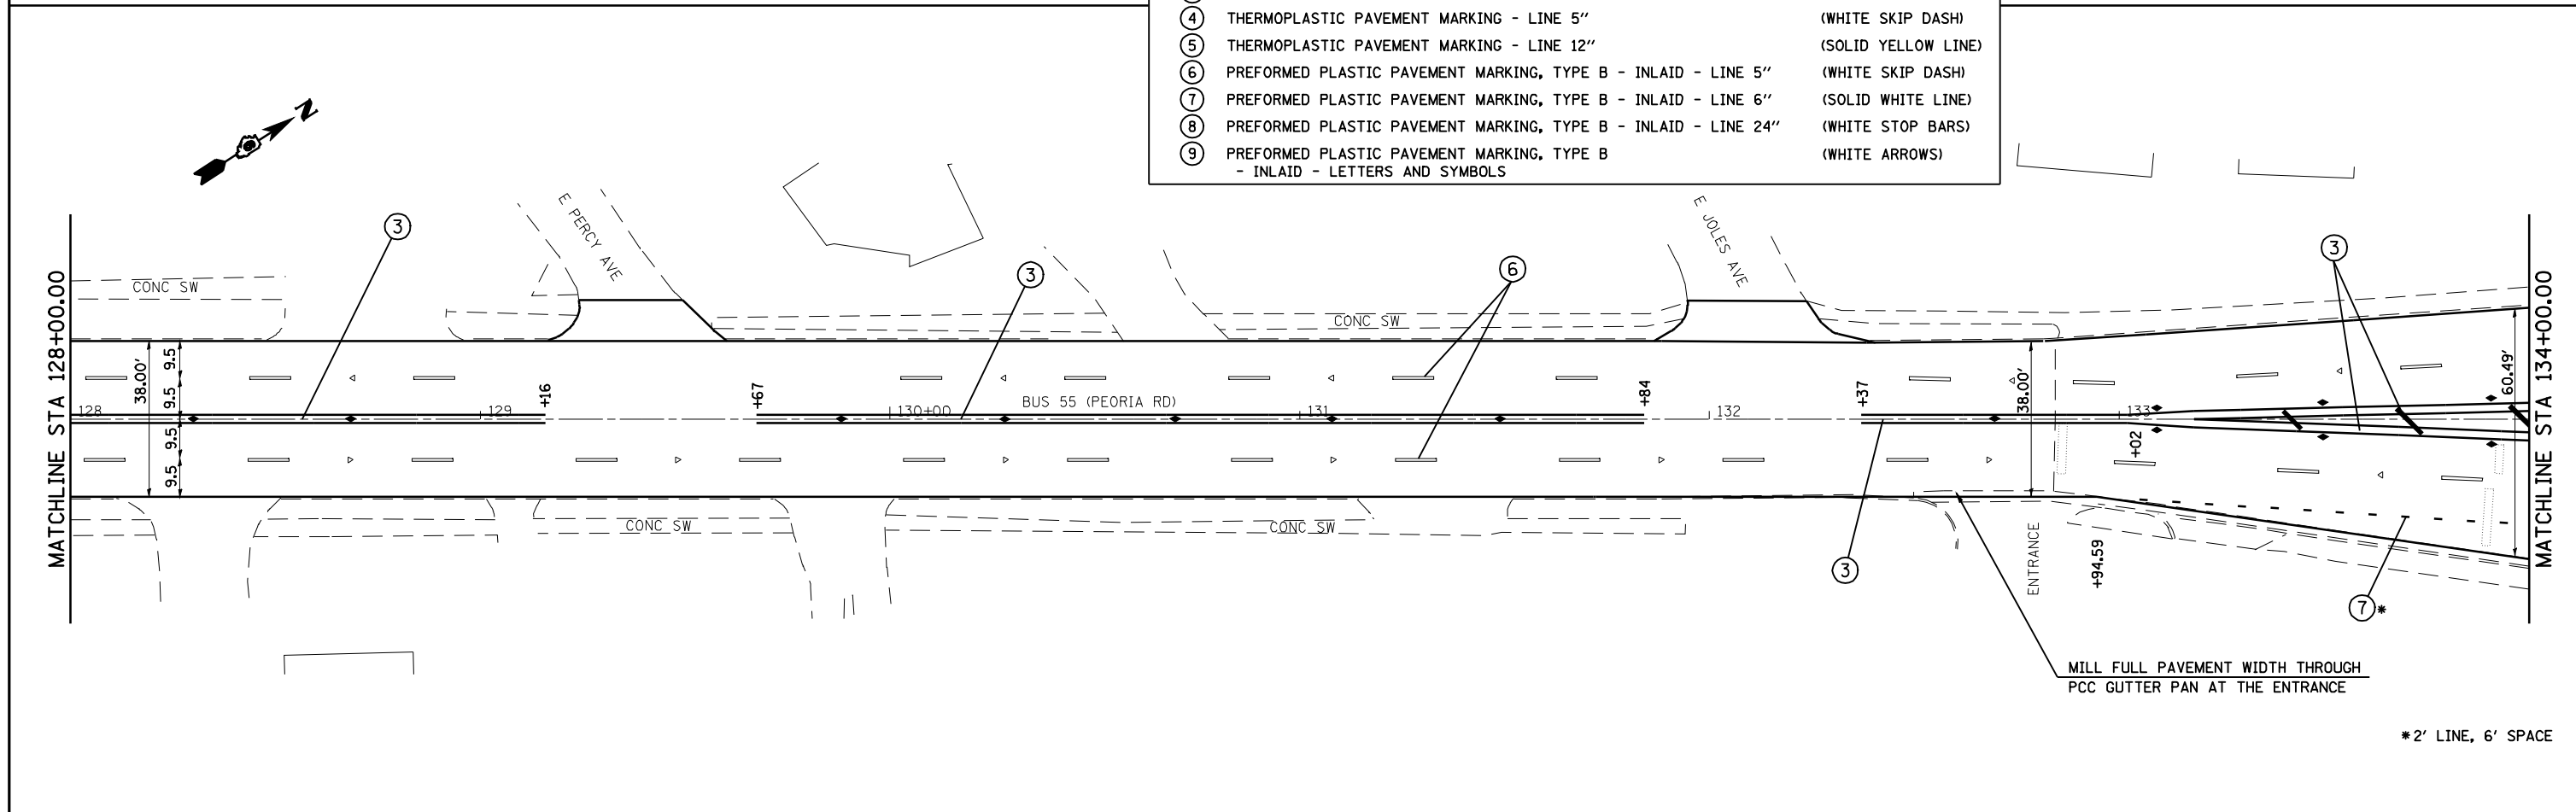

FILE NAME =	USER NAME = coxte	DESIGNED -	REVISED -	STATE OF ILLINOIS DEPARTMENT OF TRANSPORTATION	PLAN SHEETS BUSINESS 55			F.A.P. RTE.	SECTION	COUNTY	TOTAL SHEETS	SHEET NO.		
er:\pwork\PWIDOT\COXTE\0144500\072C00\pht-plan1.dgn		DRAWN -	REVISED -		SCALE: 1" = 20'	SHEET NO.	OF	SHEETS	STA. 122+00.00 TO STA. 134+00.00	666	SPZ(RS-5),26CS(RS)	SANGAMON	17	13
PLOT SCALE = 40.0000' / IN.		CHECKED -	REVISED -											
PLOT DATE = Jun-17-2009 10:56:05AM		DATE -	REVISED -											
ILLINOIS FED. AID PROJECT														