


PLAN VIEW

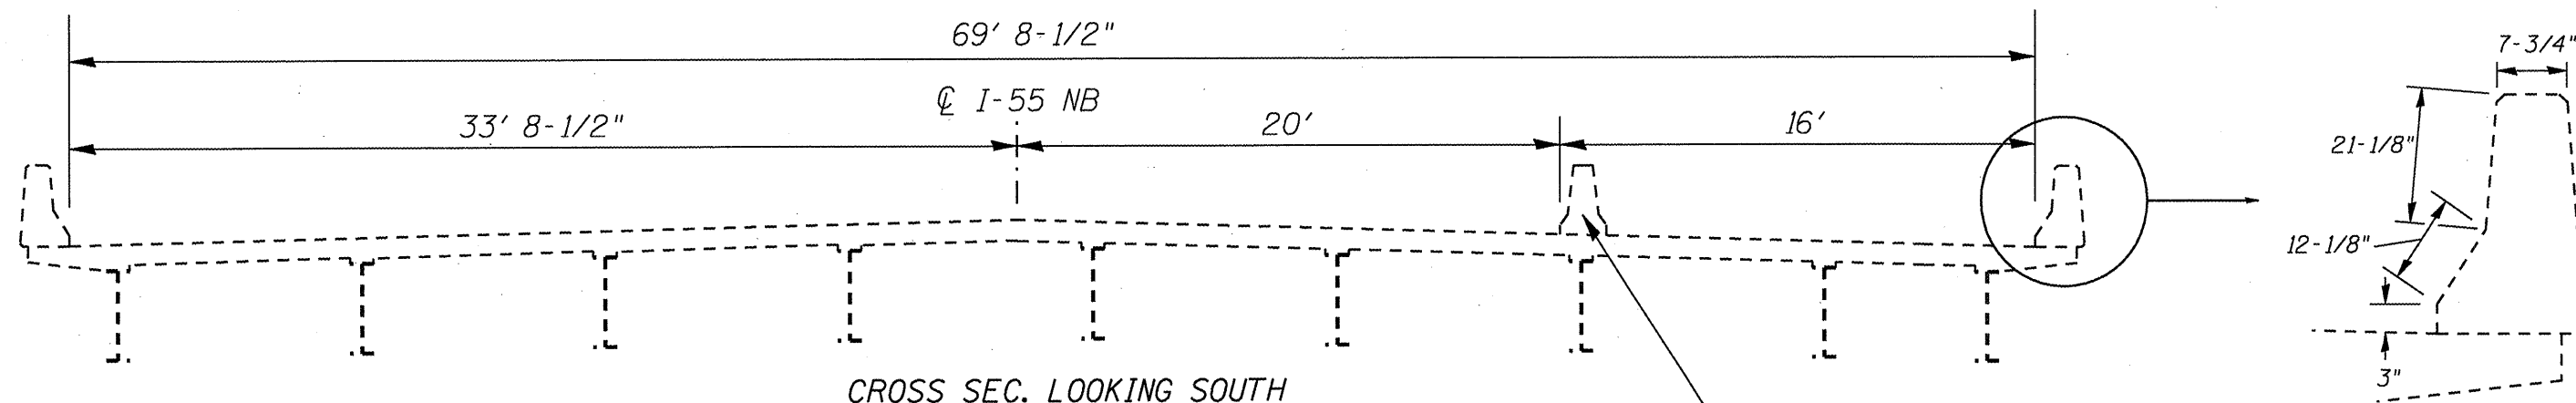

CROSS SEC. LOOKING SOUTH

TEMPORARY CONCRETE BARRIER

NOT TO SCALE

TOTAL WIDTH = $69' 8\frac{1}{2}'' + ((3'' + 12\frac{1}{8}'' + 21\frac{1}{8}'' + 7\frac{3}{4}'') \times 2) = 77.0'$
 TOTAL LENGTH = 240.9'
 TOTAL AREA = $240.9' \times 77.0' = 18549$ SQ FT
 18549 SQ FT / 9 = 2061 SQ YD

BRIDGE DECK CONCRETE CRACK SEALER = 3904'

SN 084-0017
 VARIOUS ROUTES
 D6 BRIDGE DECK SEALING 2009
 ADAMS, CHRISTIAN, MORGAN, SANG.