


PLAN VIEW

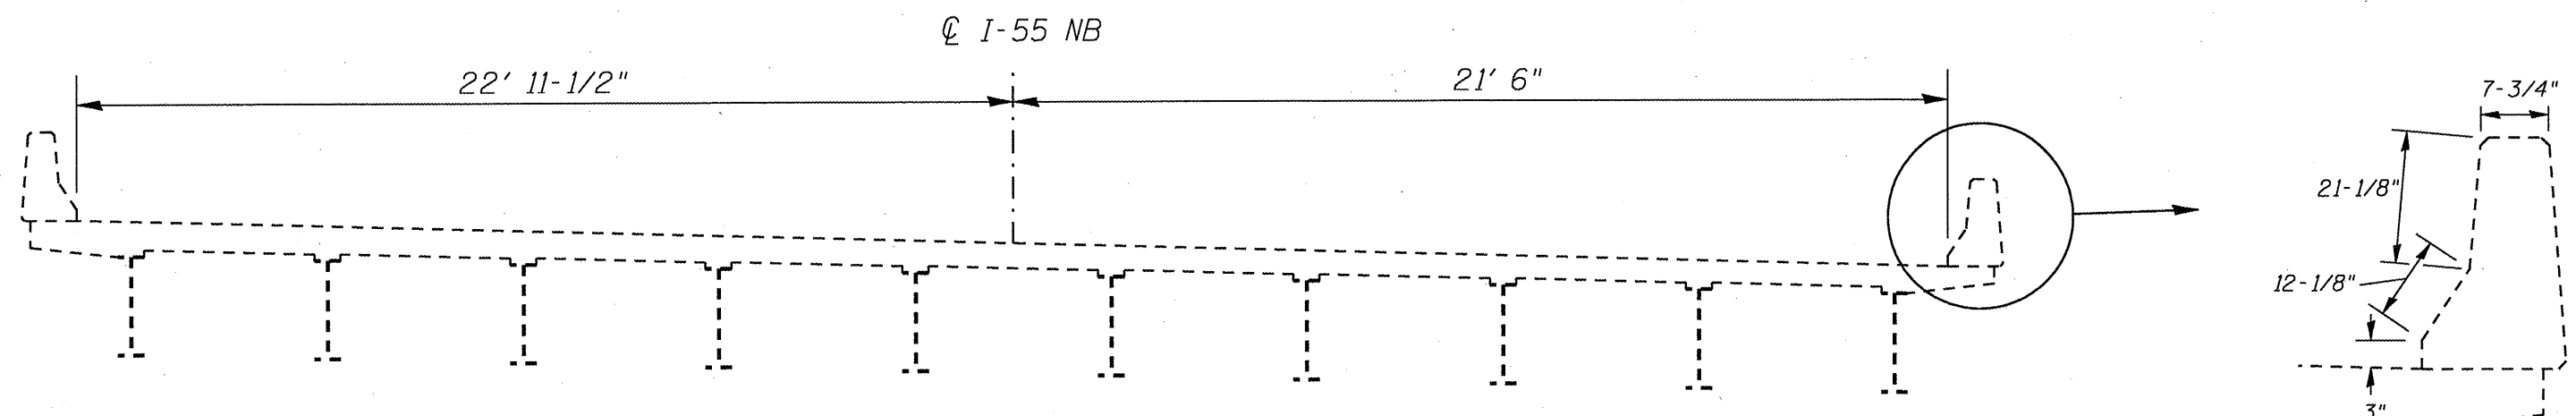

CROSS SEC. LOOKING WEST

TOTAL WIDTH = 22' 11-1/2" + 21' 6" ((3" + 12-1/8" + 21-1/8" + 7-3/4") x 2) = 51.8'
 TOTAL LENGTH = 148' 7/8" = 148.1'
 TOTAL AREA = 148.1' x 51.8' = 7672 SQ FT
 7672 SQ FT / 9 = 852 SQ YD

BRIDGE DECK CONCRETE CRACK SEALER = 900'

NOT TO SCALE

SN 084-0022
 VARIOUS ROUTES
 D6 BRIDGE DECK SEALING 2009
 ADAMS, CHRISTIAN, MORGAN, SANG.