


SECTION 15, T15N, R5W, 3rd PM

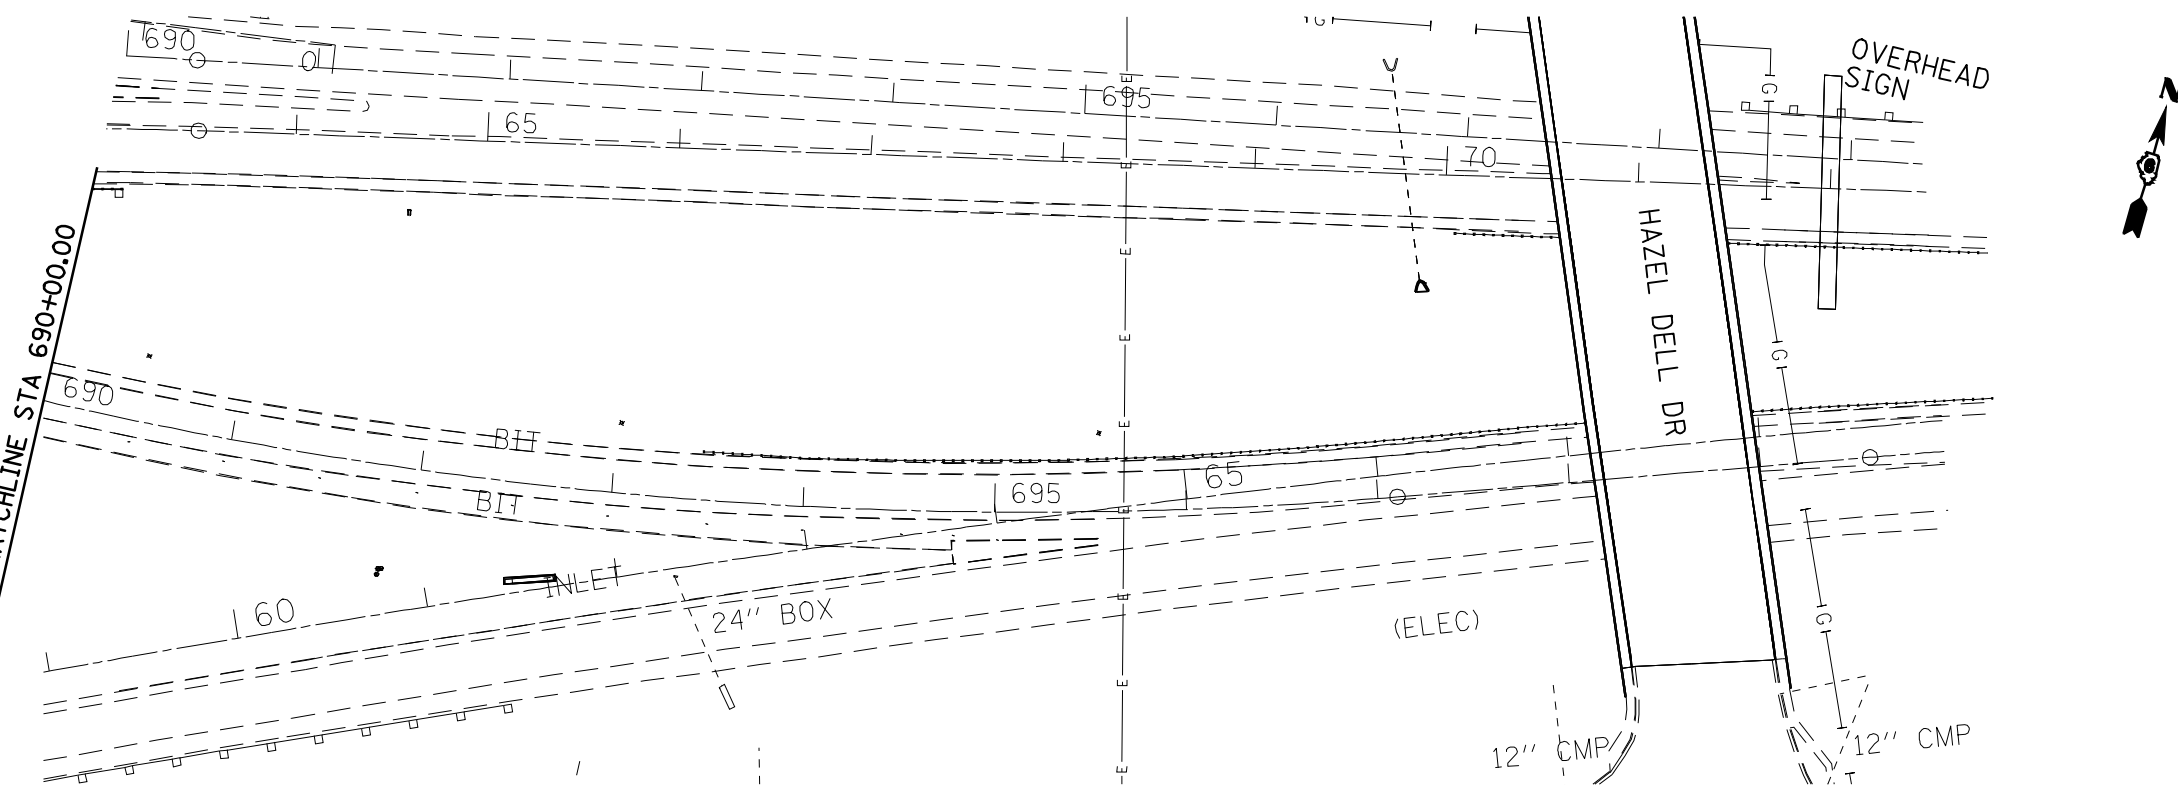

SECTION 15, T15N, R5W, 3rd PM

FILE NAME = e:\pwwork\pwwid\LAUGHLIN\1\0128581\0672C77-sh-t-DBLPLN1.dgn	USER NAME = laughlinr1	DESIGNED - BKL	REVISED -	STATE OF ILLINOIS DEPARTMENT OF TRANSPORTATION	PLAN SHEET				F.A.I. RTE. = 72	SECTION = *	COUNTY = SANGAMON	TOTAL SHEETS = 100	SHEET NO. = 17
	PLOT SCALE = 100.0000' / IN.	CHECKED - JPM	REVISED -		SCALE: 1" = 50'	SHEET NO.	OF SHEETS	STA.	TO STA.	CONTRACT NO. 72C77			
PLOT DATE = May-07-2009 08:13:35AM	DATE = 04/10/09	REVISED -	REVISED -	ILLINOIS FED. AID PROJECT									

• DE CARLE/GUARDRAIL 2010