


☉ I-72

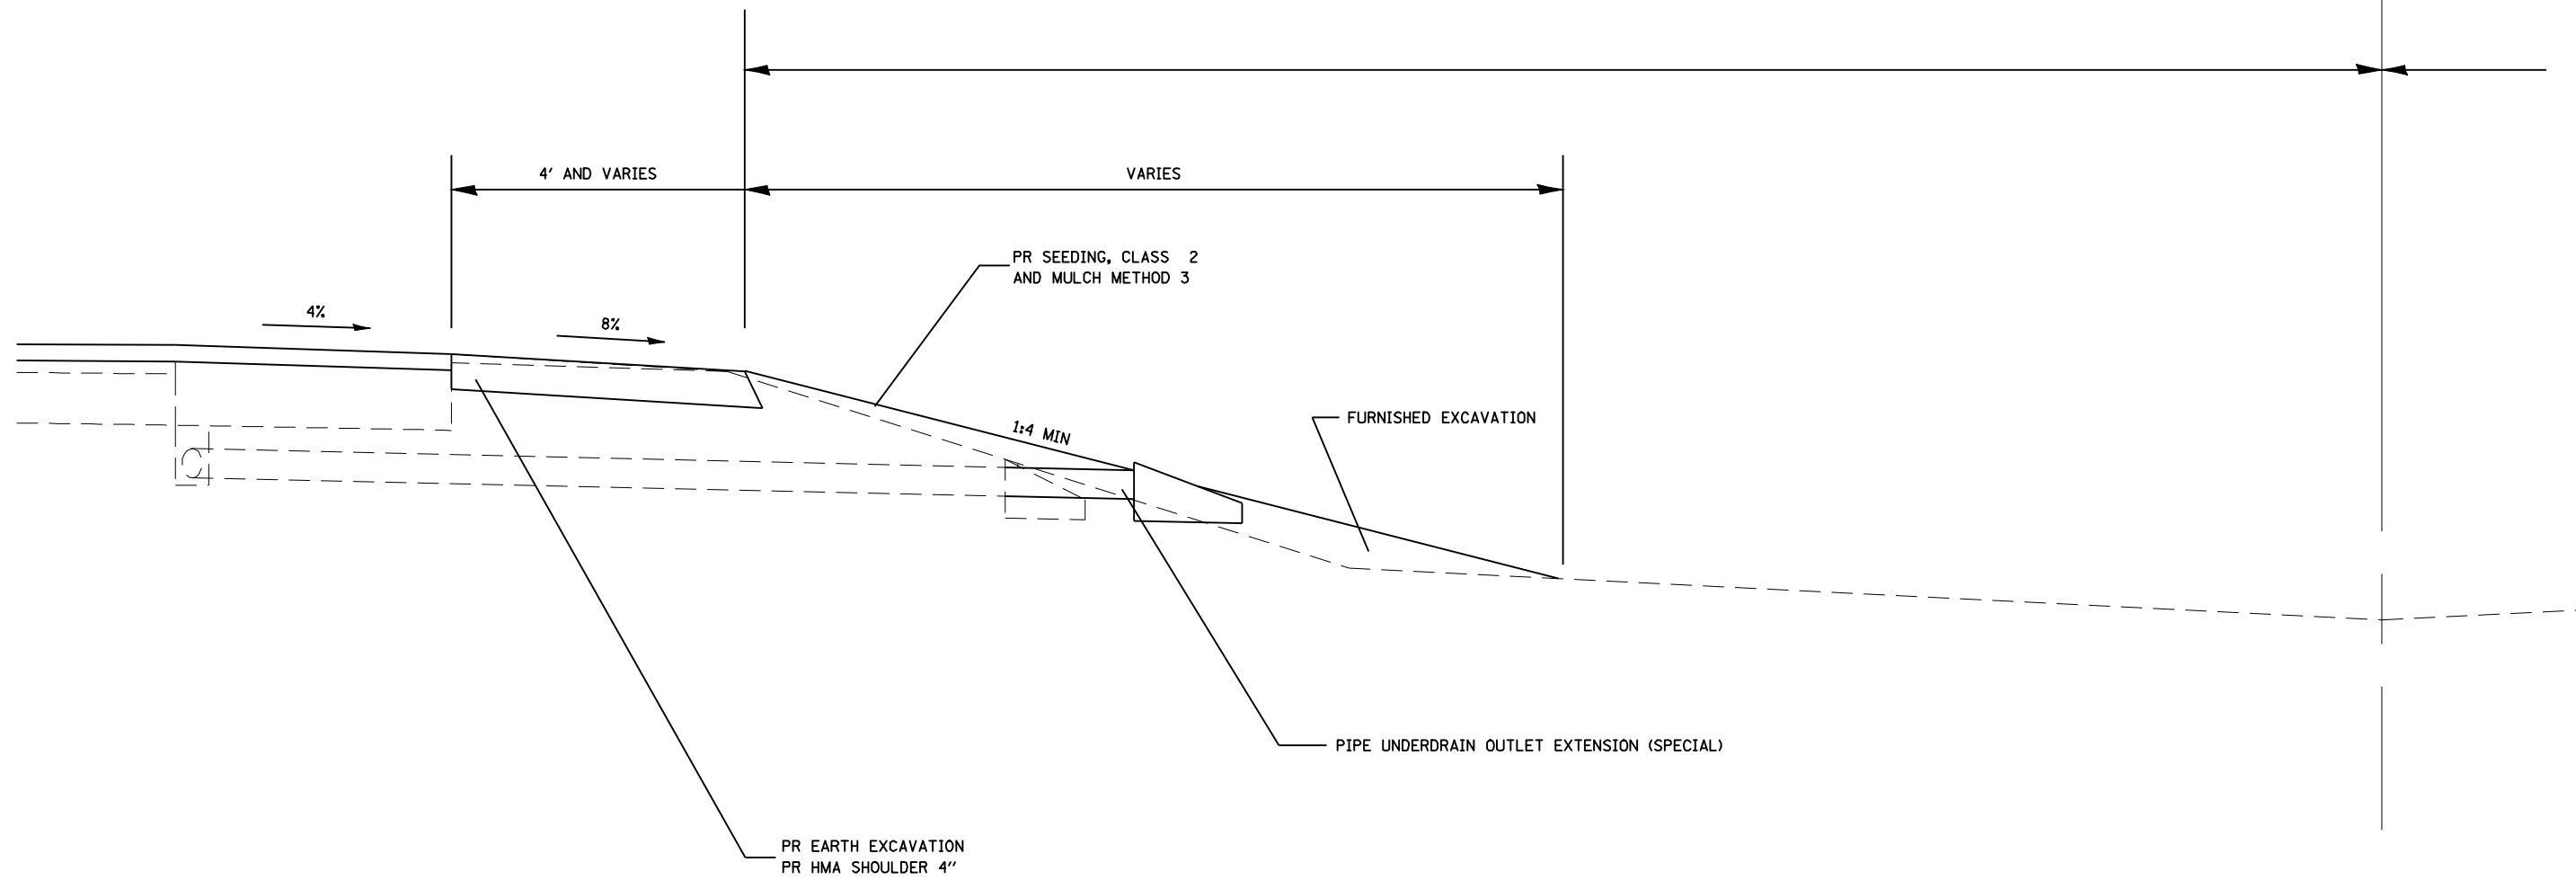

NOTES:

1. EXCAVATION FOR THE HMA SHOULDER WILL BE MEASURED AND PAID FOR AS "EARTH EXCAVATION".
2. LOCATIONS THAT REQUIRE ADDITION FILL TO PROVIDE A MINIMUM 1:4 FORSLOPE WILL BE PAID FOR AS "FURNISHED EXCAVATION".
3. EXISTING PIPE UNDERDRAIN STRUCTURES SHALL BE ADJUSTED TO MATCH THE PROPOSED SLOPE, AND WILL BE PAID AS "PIPE UNDERDRAIN OUTLET EXTENSION (SPECIAL)".

NOT TO SCALE

FILE NAME =	USER NAME = laughlinr1	DESIGNED - BKL	REVISED -	STATE OF ILLINOIS DEPARTMENT OF TRANSPORTATION	HIGH TENSION CABLE BARRIER DETAIL			F.A.I. RTE.	SECTION	COUNTY	TOTAL SHEETS	SHEET NO.
e:\pwork\work\PWIDOT\LAUGHLINRL\0128581\02C77-shd-details.dgn		DRAWN - BKL	REVISED -		72	*	SANGAMON	100	32			
PLOT SCALE = 100.0000' / IN.		CHECKED - JPM	REVISED -		CONTRACT NO. 72C77							
PLOT DATE = May-07-2009 08:19:57AM		DATE - 04/10/09	REVISED -		SCALE: N.A.	SHEET NO.	OF SHEETS	STA.	TO STA.	ILLINOIS FED. AID PROJECT		