


DATE	
BY	
FINAL SURVEY	SURVEYED
NOTE BOOK	PLOTTED
NO.	TEMPLATE
	AREAS
	CHECKED

DATE	
BY	
ORIGINAL SURVEY	SURVEYED
NOTE BOOK	PLOTTED
NO.	TEMPLATE
	AREAS
	CHECKED

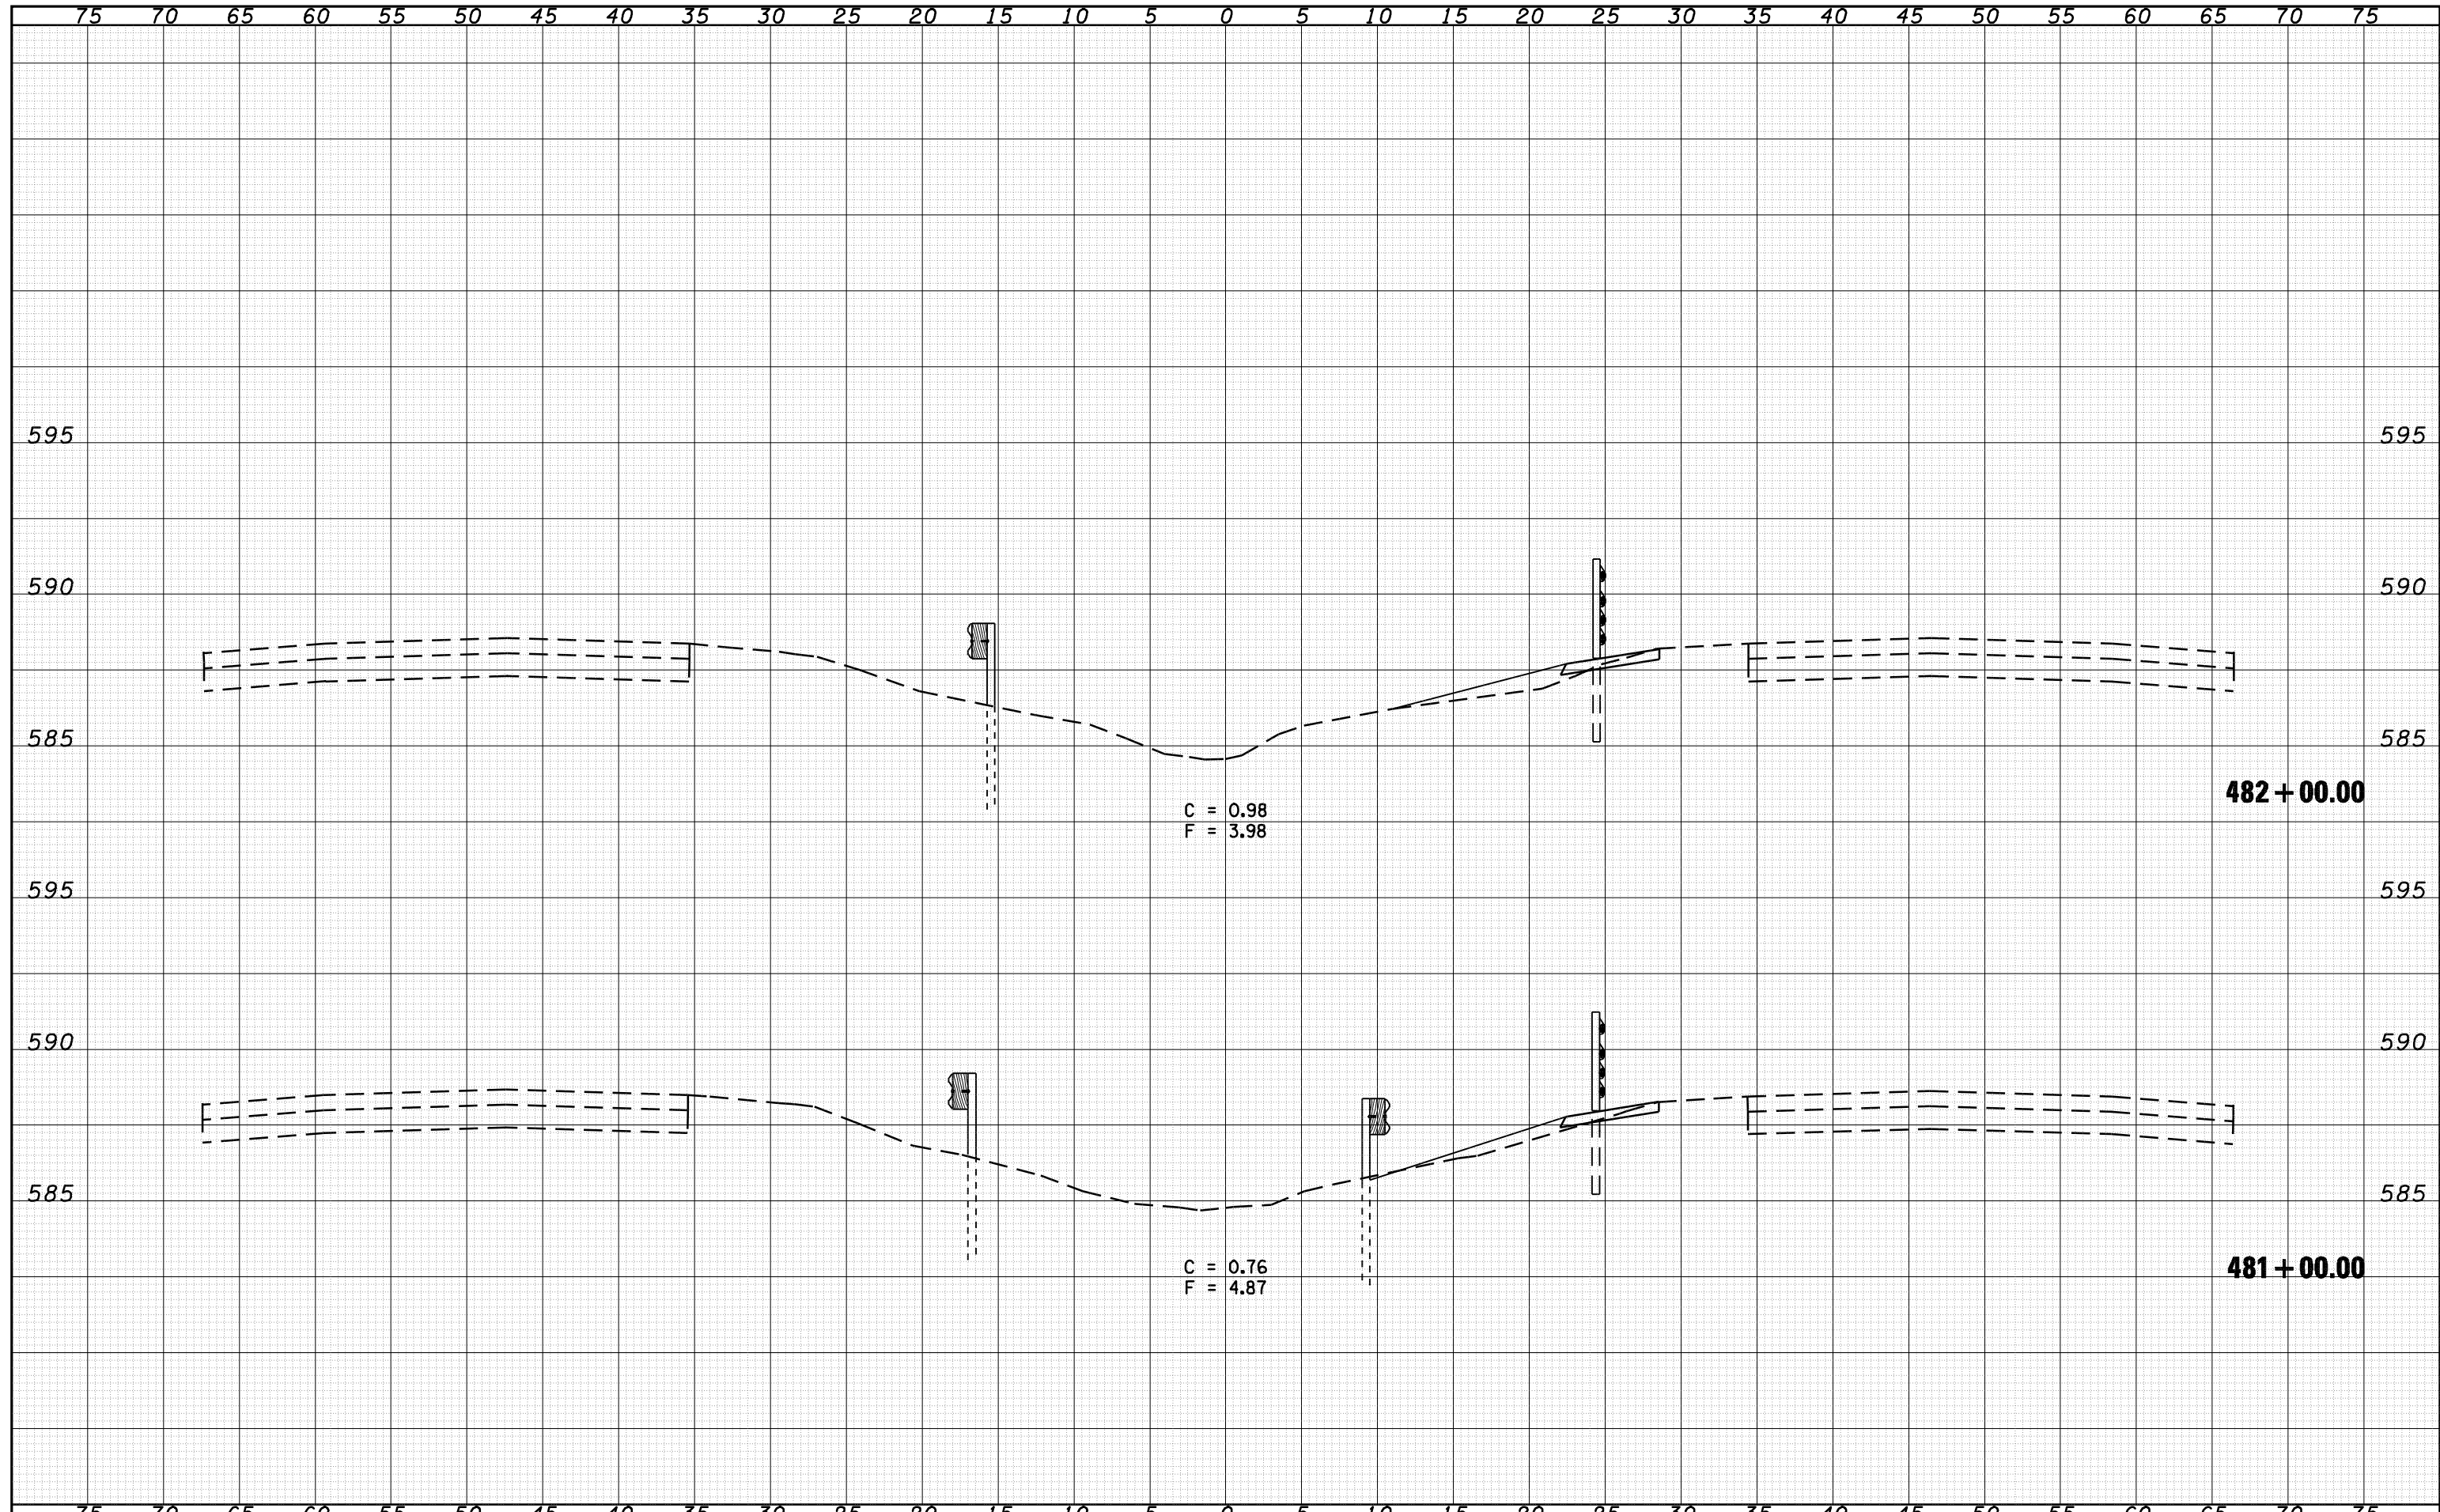

FILE NAME =	USER NAME = laughl1n1	DESIGNED - BKL	REVISIED -	STATE OF ILLINOIS DEPARTMENT OF TRANSPORTATION	CROSS SECTIONS				F.A.I. RTE. 72	SECTION *	COUNTY SANGAMON	TOTAL SHEETS 100	SHEET NO. 40
o:\pwork\pwidot\LAUGHLINRL\d0128581\072c77-ent-xasht.dgn		DRAWN - BKL	REVISIED -		SCALE: 1"=5H+2.5V	SHEET NO.	OF SHEETS	STA. 481+00.00 TO STA. 482+00.00	CONTRACT NO. 72C77		ILLINOIS FED. AID PROJECT		
PLOT SCALE = 10.0000 ' / IN.		CHECKED - JPM	REVISIED -										
PLOT DATE = May-07-2009 08:20:24AM		DATE - 04/10/09	REVISIED -										