


DATE	
BY	
FINAL SURVEY	SURVEYED
NOTE BOOK	PLOTTED
NO.	TEMPLATE
	AREAS
	CHECKED

DATE	
BY	
ORIGINAL SURVEY	SURVEYED
NOTE BOOK	PLOTTED
NO.	TEMPLATE
	AREAS
	CHECKED

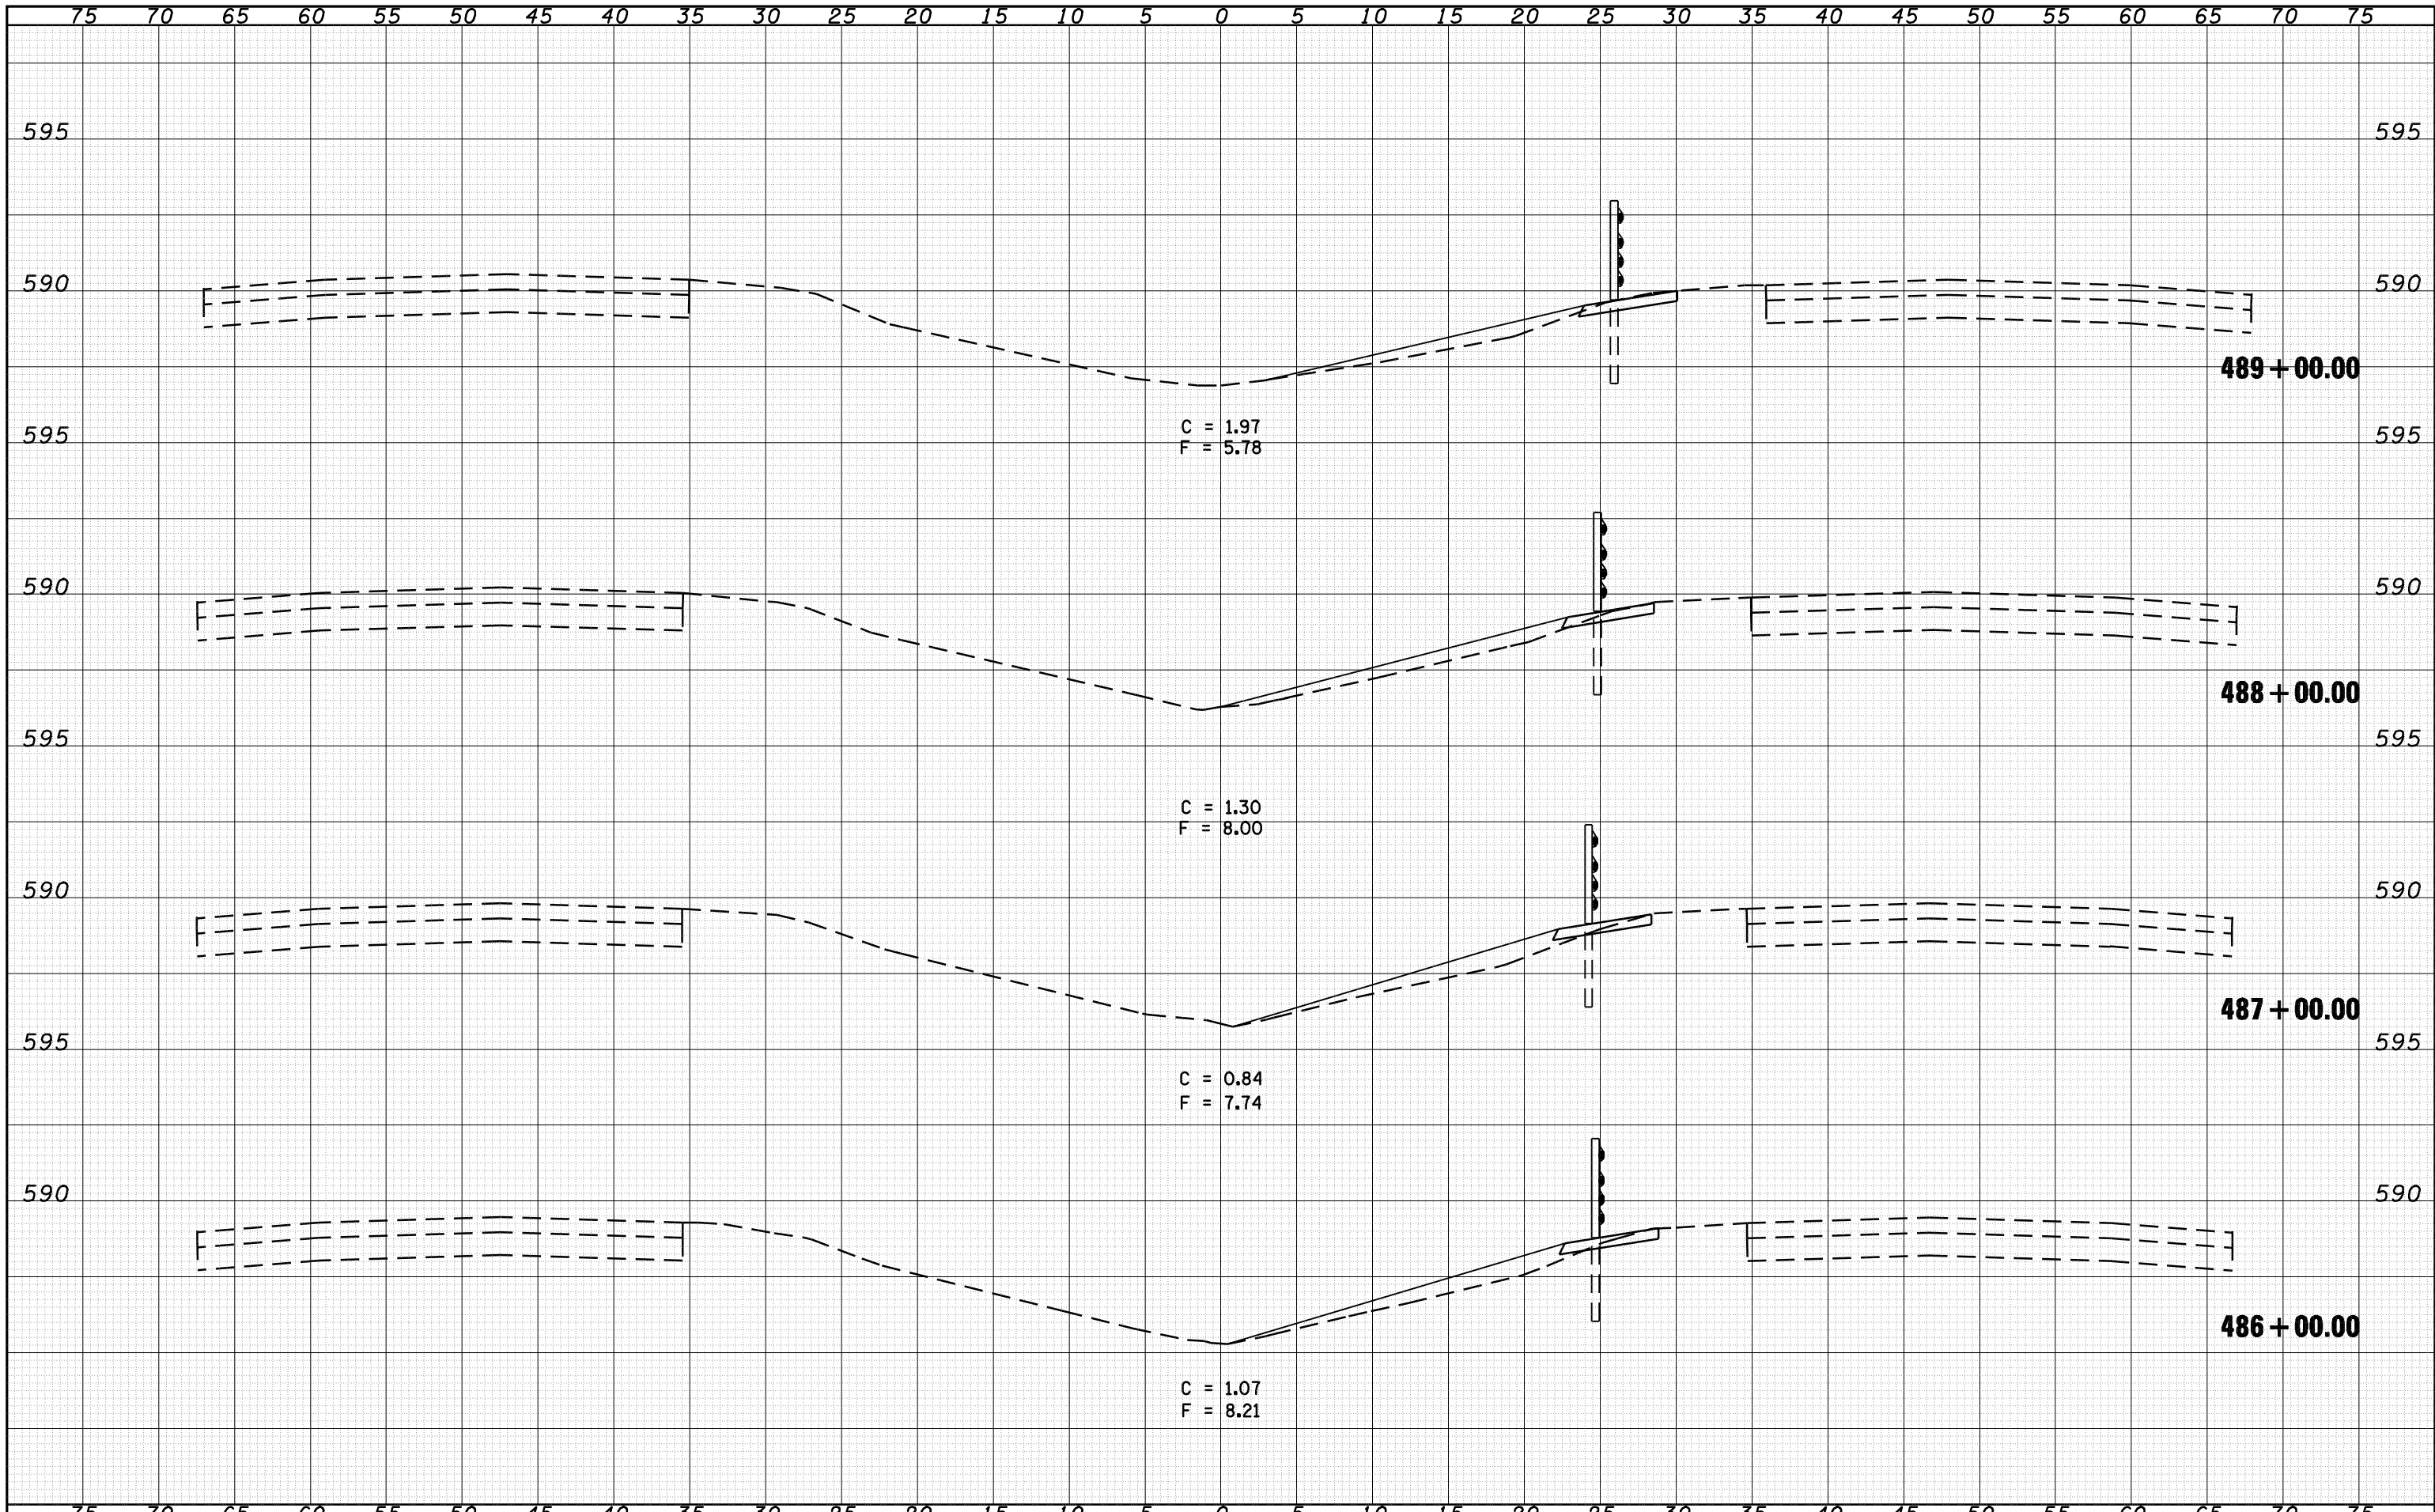

FILE NAME =	USER NAME = laughlinr1	DESIGNED - BKL	REVISED -	<b>STATE OF ILLINOIS DEPARTMENT OF TRANSPORTATION</b>	<b>CROSS SECTIONS</b>			F.A.I. RTE. 72	SECTION *	COUNTY SANGAMON	TOTAL SHEETS 100	SHEET NO. 42
o:\pwork\pwork\LAUGHLINR1\0128581\072C77-ent-xasht.dgn		DRAWN - BKL	REVISED -		SCALE: 1"=5H+2.5V	SHEET NO.	OF SHEETS	STA. 486+00.00 TO STA. 489+00.00	CONTRACT NO. 72C77			
		CHECKED - JPM	REVISED -		ILLINOIS FED. AID PROJECT							
		DATE - 04/10/09	REVISED -		* DE CARLE/GIARDRAI 2010							