


DATE	
BY	
SURVEYED	
PLOTTED	
TEMPLATE	
AREAS	
CHECKED	
FINAL SURVEY NOTE BOOK NO.	

DATE	
BY	
SURVEYED	
PLOTTED	
TEMPLATE	
AREAS	
CHECKED	
ORIGINAL SURVEY NOTE BOOK NO.	

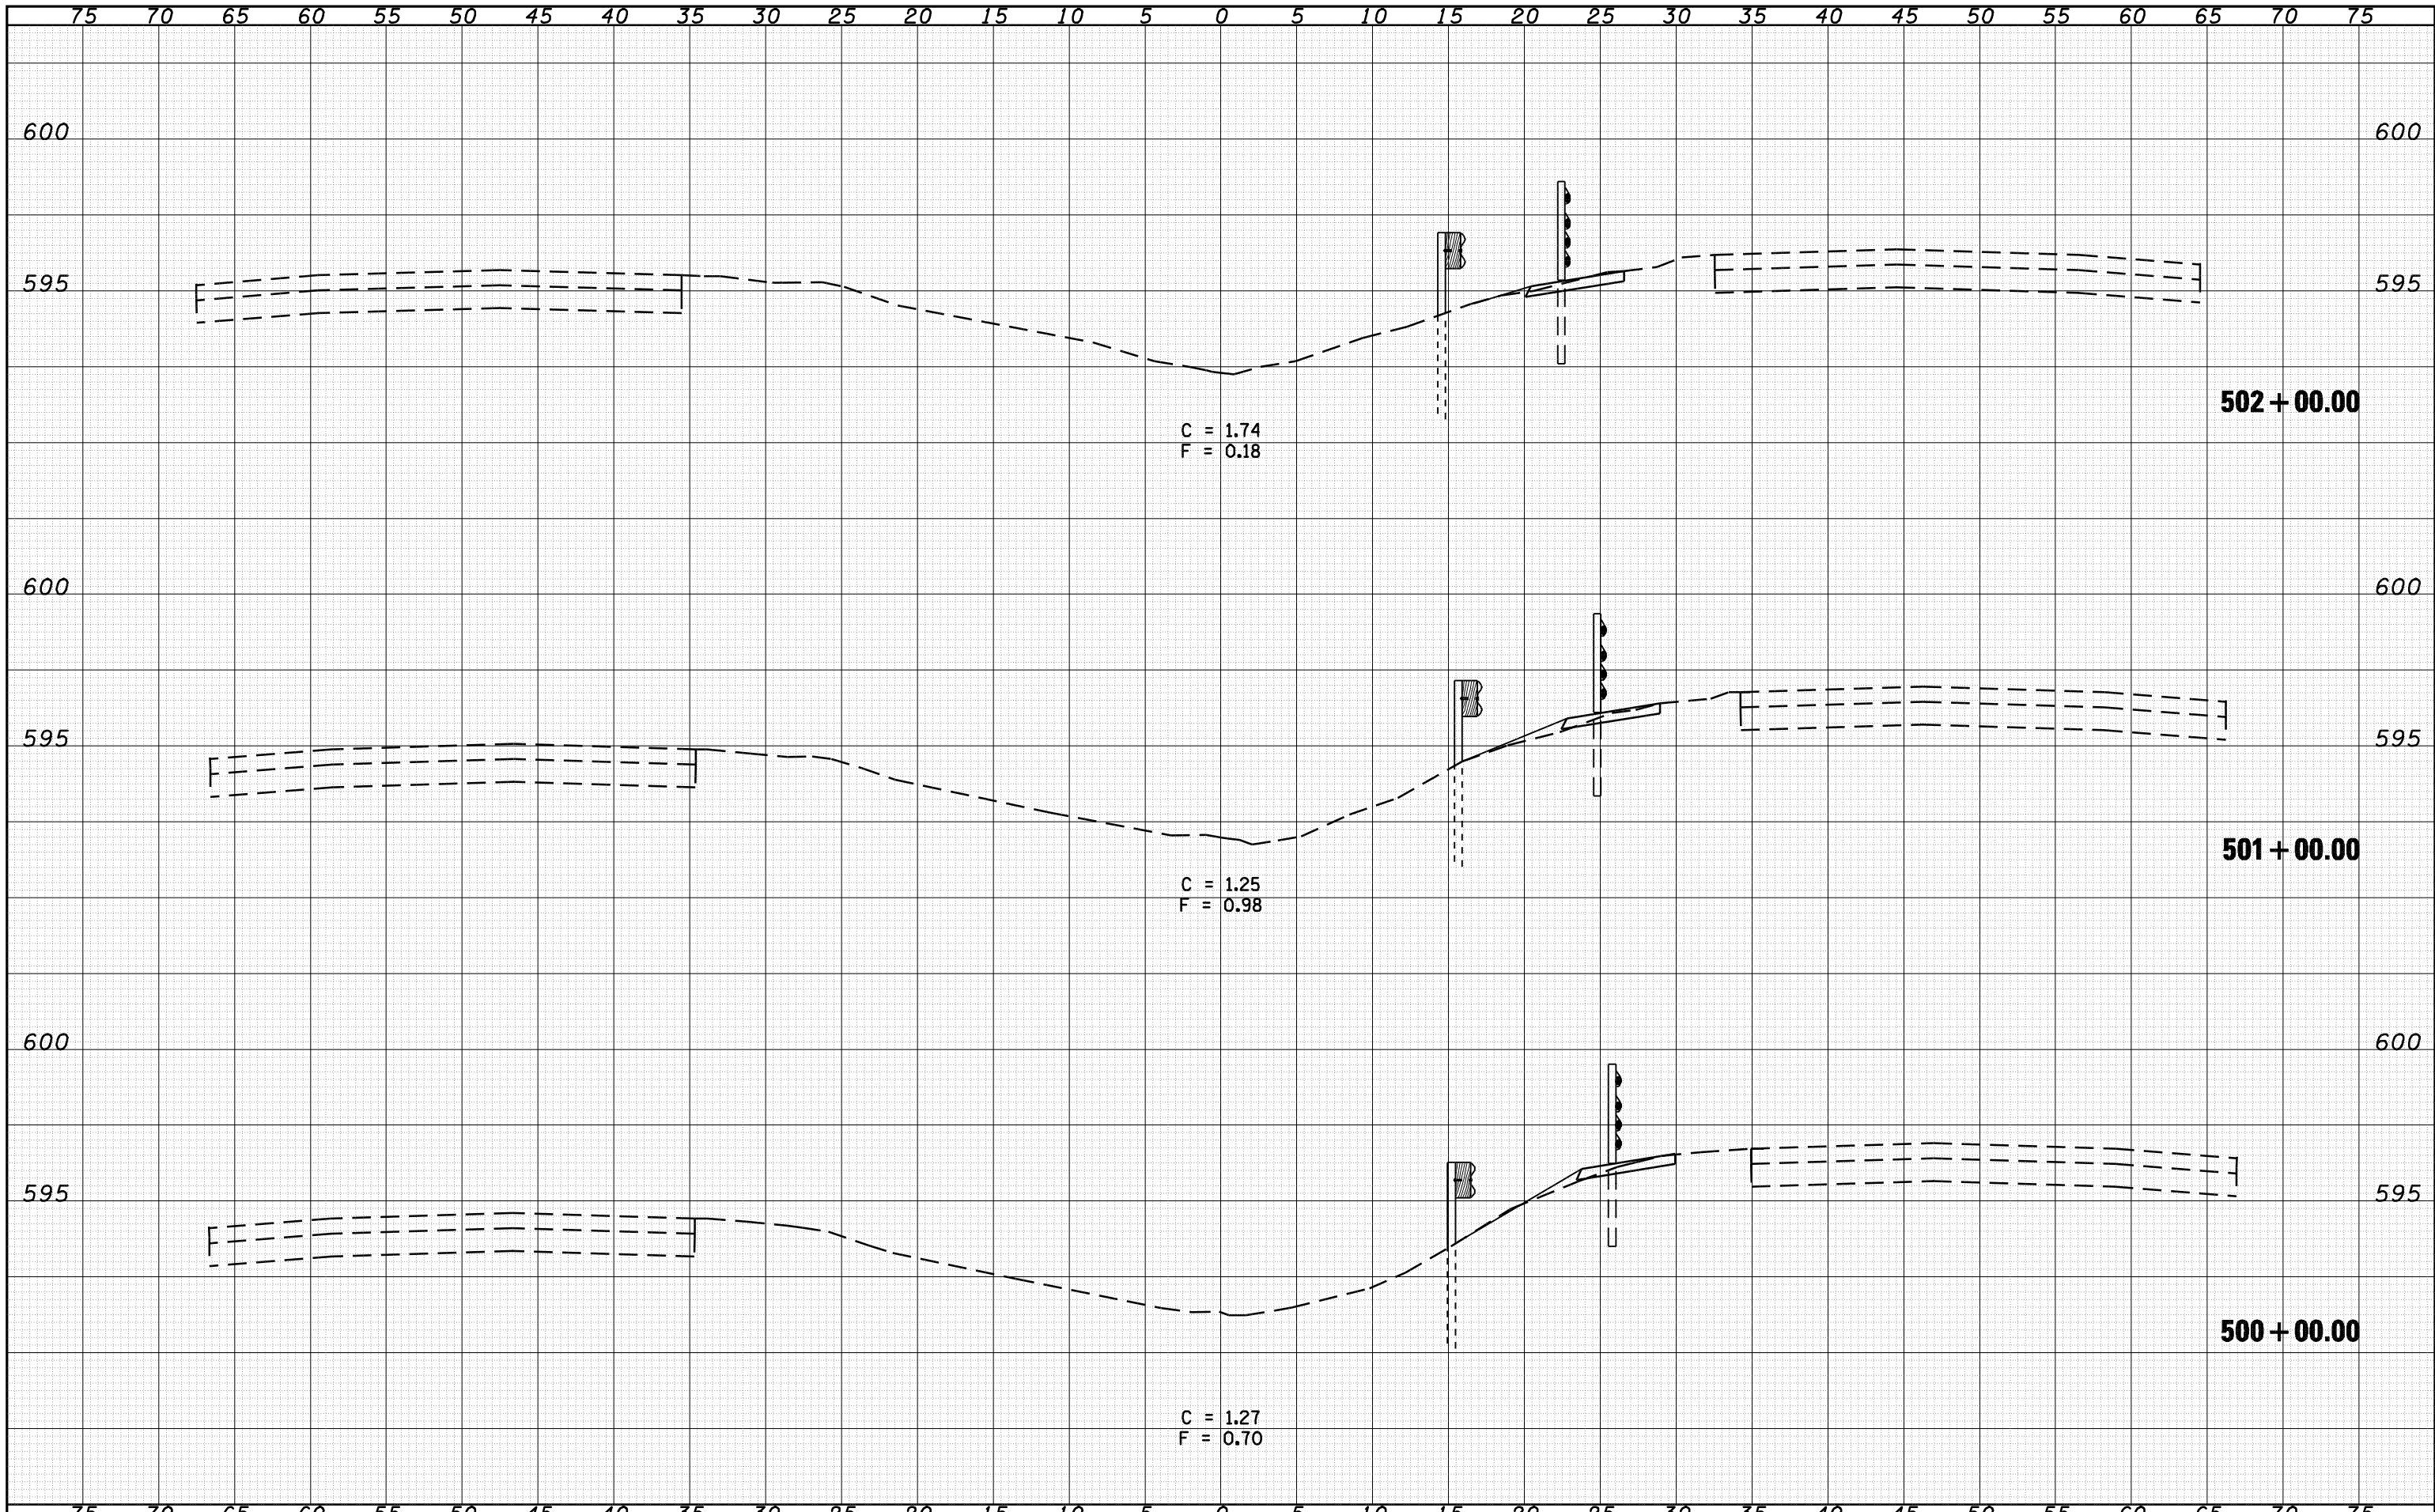

FILE NAME =	USER NAME = laughlinr1	DESIGNED - BKL	REVISED -	STATE OF ILLINOIS DEPARTMENT OF TRANSPORTATION	CROSS SECTIONS			F.A.I. RTE. 72	SECTION *	COUNTY SANGAMON	TOTAL SHEETS 100	SHEET NO. 46
o:\pwork\pwork\LAUGHLINR1\0128581\072C77-ent-xasht.dgn		DRAWN - BKL	REVISED -		SCALE: 1"=5Hx2.5V	SHEET NO.	OF SHEETS	STA. 500+00.00 TO STA. 502+00.00	ILLINOIS FED. AID PROJECT			
		CHECKED - JPM	REVISED -						CONTRACT NO. 72C77			
		DATE - 04/10/09	REVISED -						ILLINOIS FED. AID PROJECT			