


DATE	
BY	
FINAL SURVEY NO.	
SURVEYED	
PLOTTED	
TEMPLATE	
AREAS	
CHECKED	

DATE	
BY	
ORIGINAL SURVEY NO.	
SURVEYED	
PLOTTED	
TEMPLATE	
AREAS	
CHECKED	

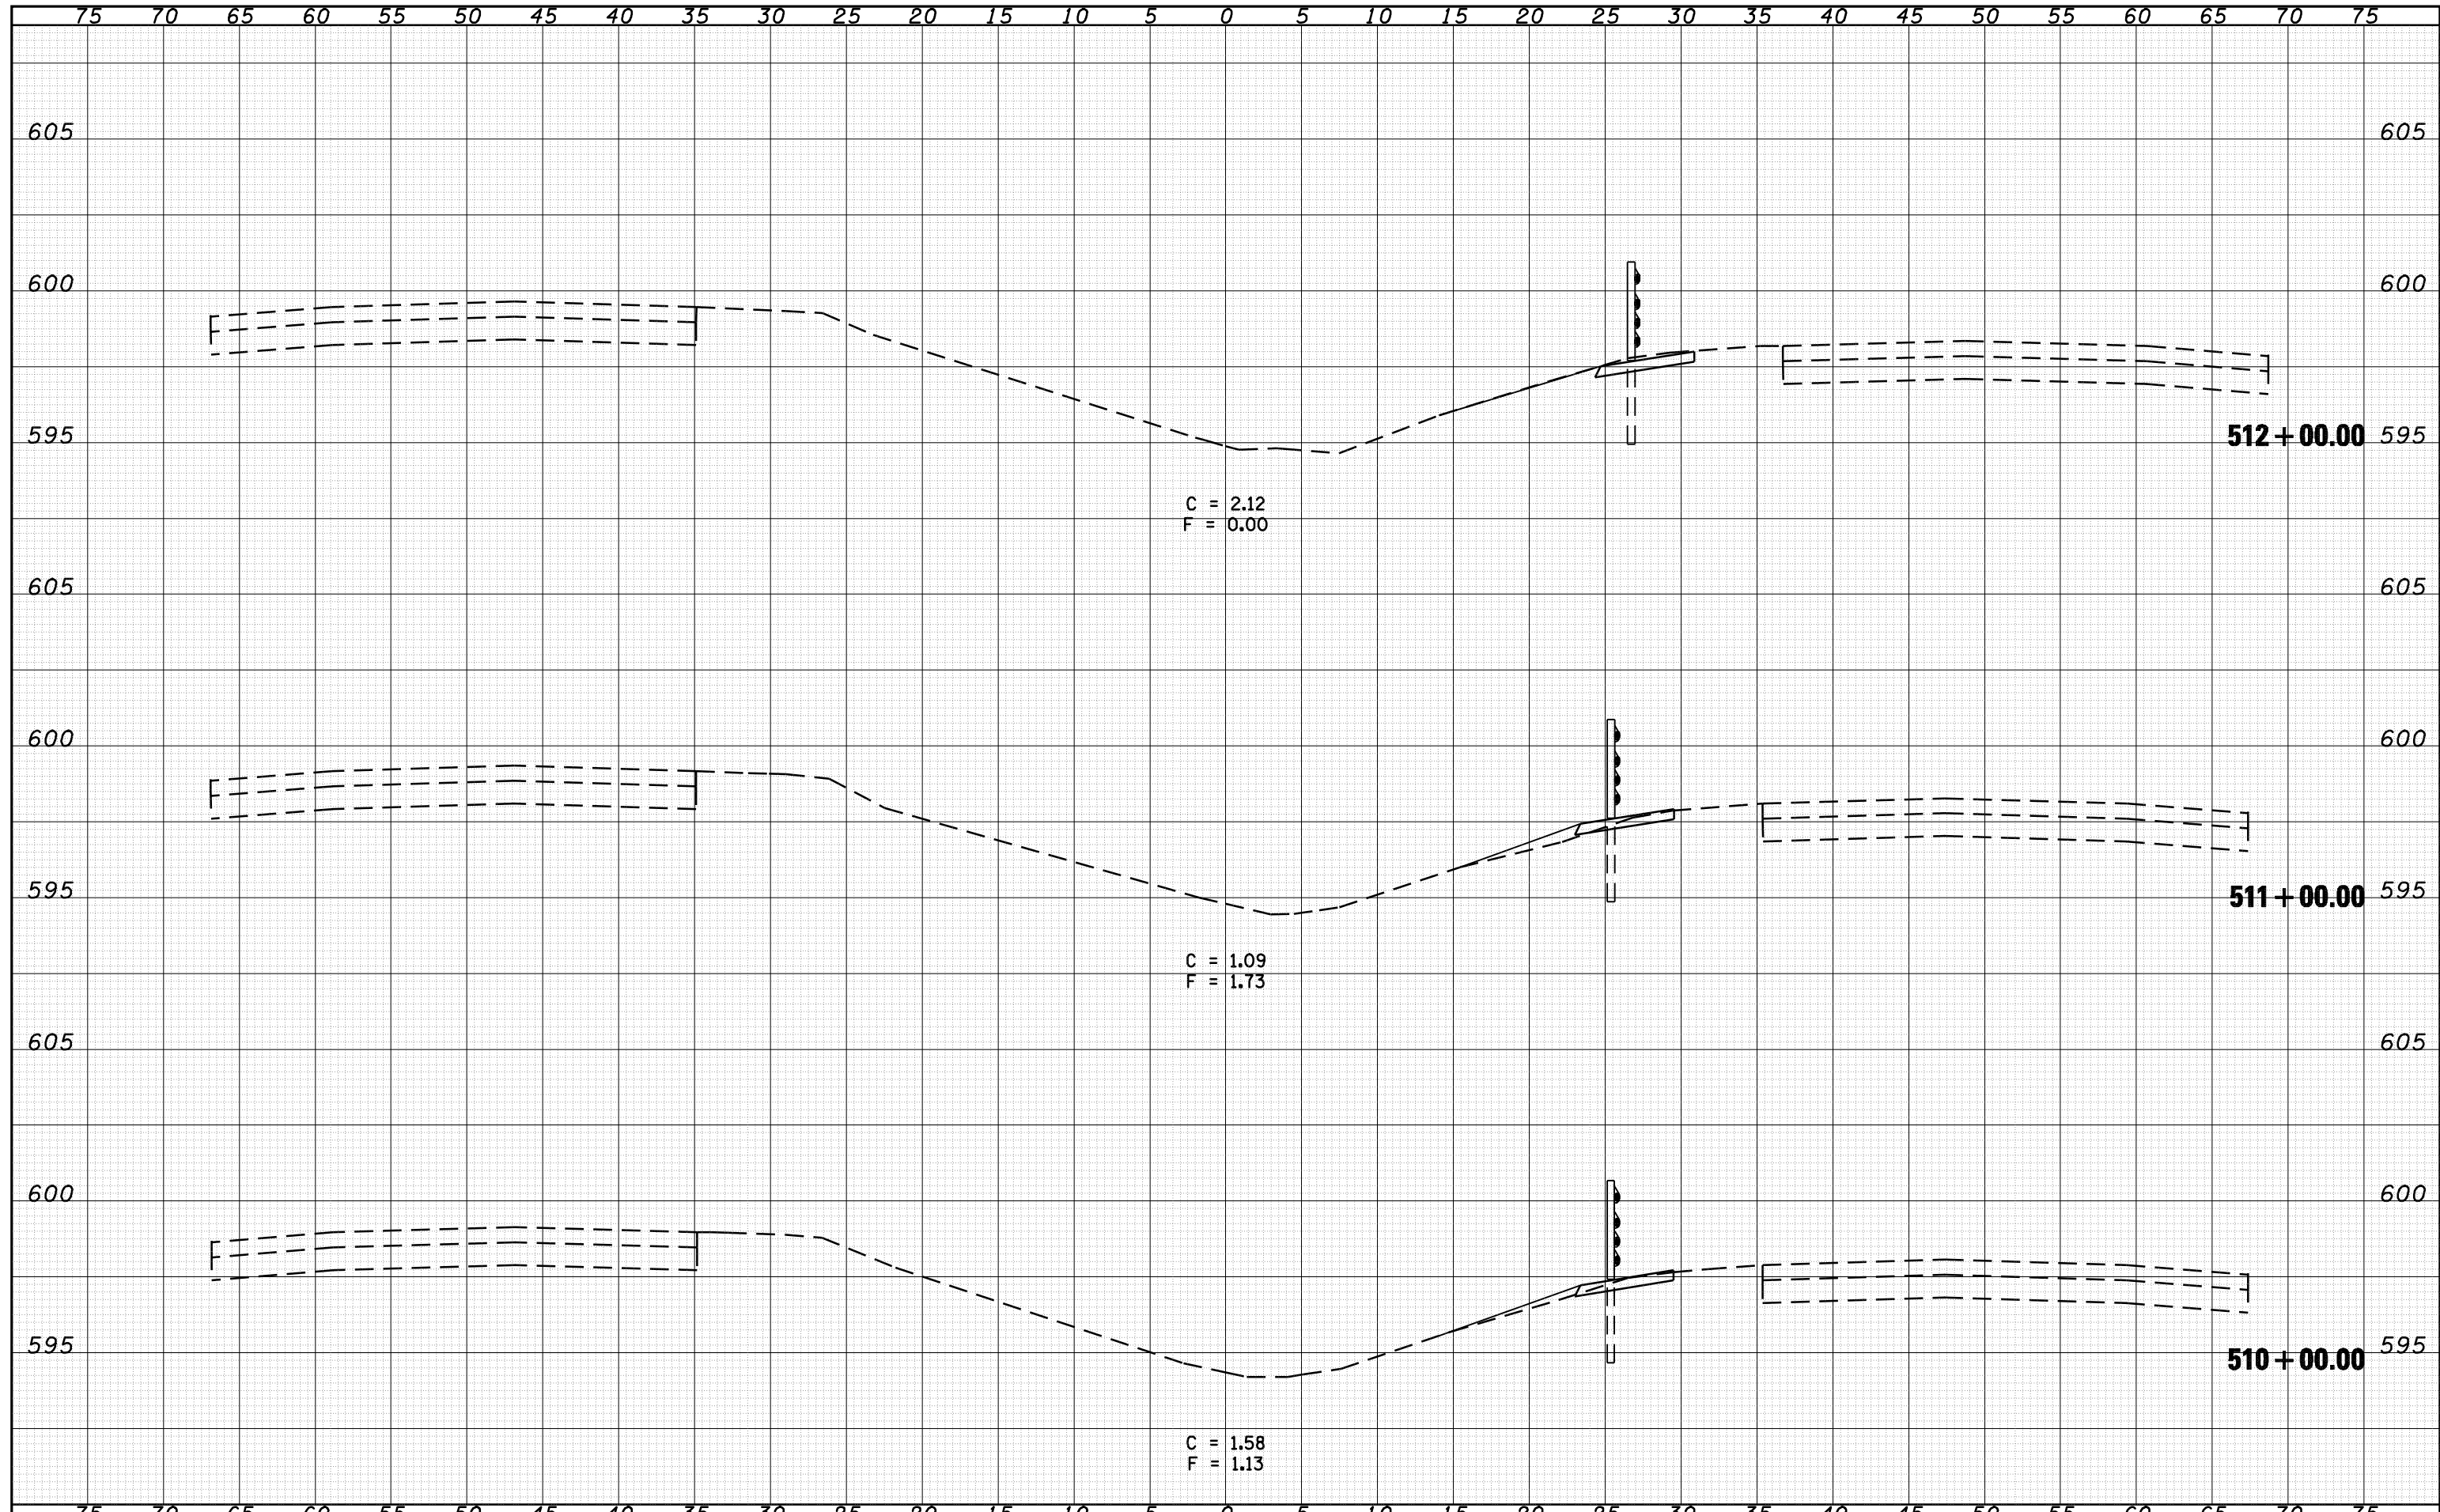

FILE NAME = o:\pwork\PWIDOT\LAUGHLINRL\0128581\072C77-ent-xasht.dgn
 USER NAME = laughlinr1

DESIGNED - BKL	REVISIED -
DRAWN - BKL	REVISIED -
CHECKED - JPM	REVISIED -
DATE - 04/10/09	REVISIED -

**STATE OF ILLINOIS
DEPARTMENT OF TRANSPORTATION**

CROSS SECTIONS	
SCALE: 1"=5Hx2.5V	SHEET NO. OF SHEETS STA. 510+00.00 TO STA. 512+00.00

F.A.T. RTE. 72	SECTION *	COUNTY SANGAMON	TOTAL SHEETS 100	SHEET NO. 49
ILLINOIS FED. AID PROJECT			CONTRACT NO. 72C77	