


DATE	
BY	
SURVEYED	
PLOTTED	
TEMPLATE	
AREAS	
CHECKED	
FINAL SURVEY NOTE BOOK NO.	

DATE	
BY	
SURVEYED	
PLOTTED	
TEMPLATE	
AREAS	
CHECKED	
ORIGINAL SURVEY NOTE BOOK NO.	

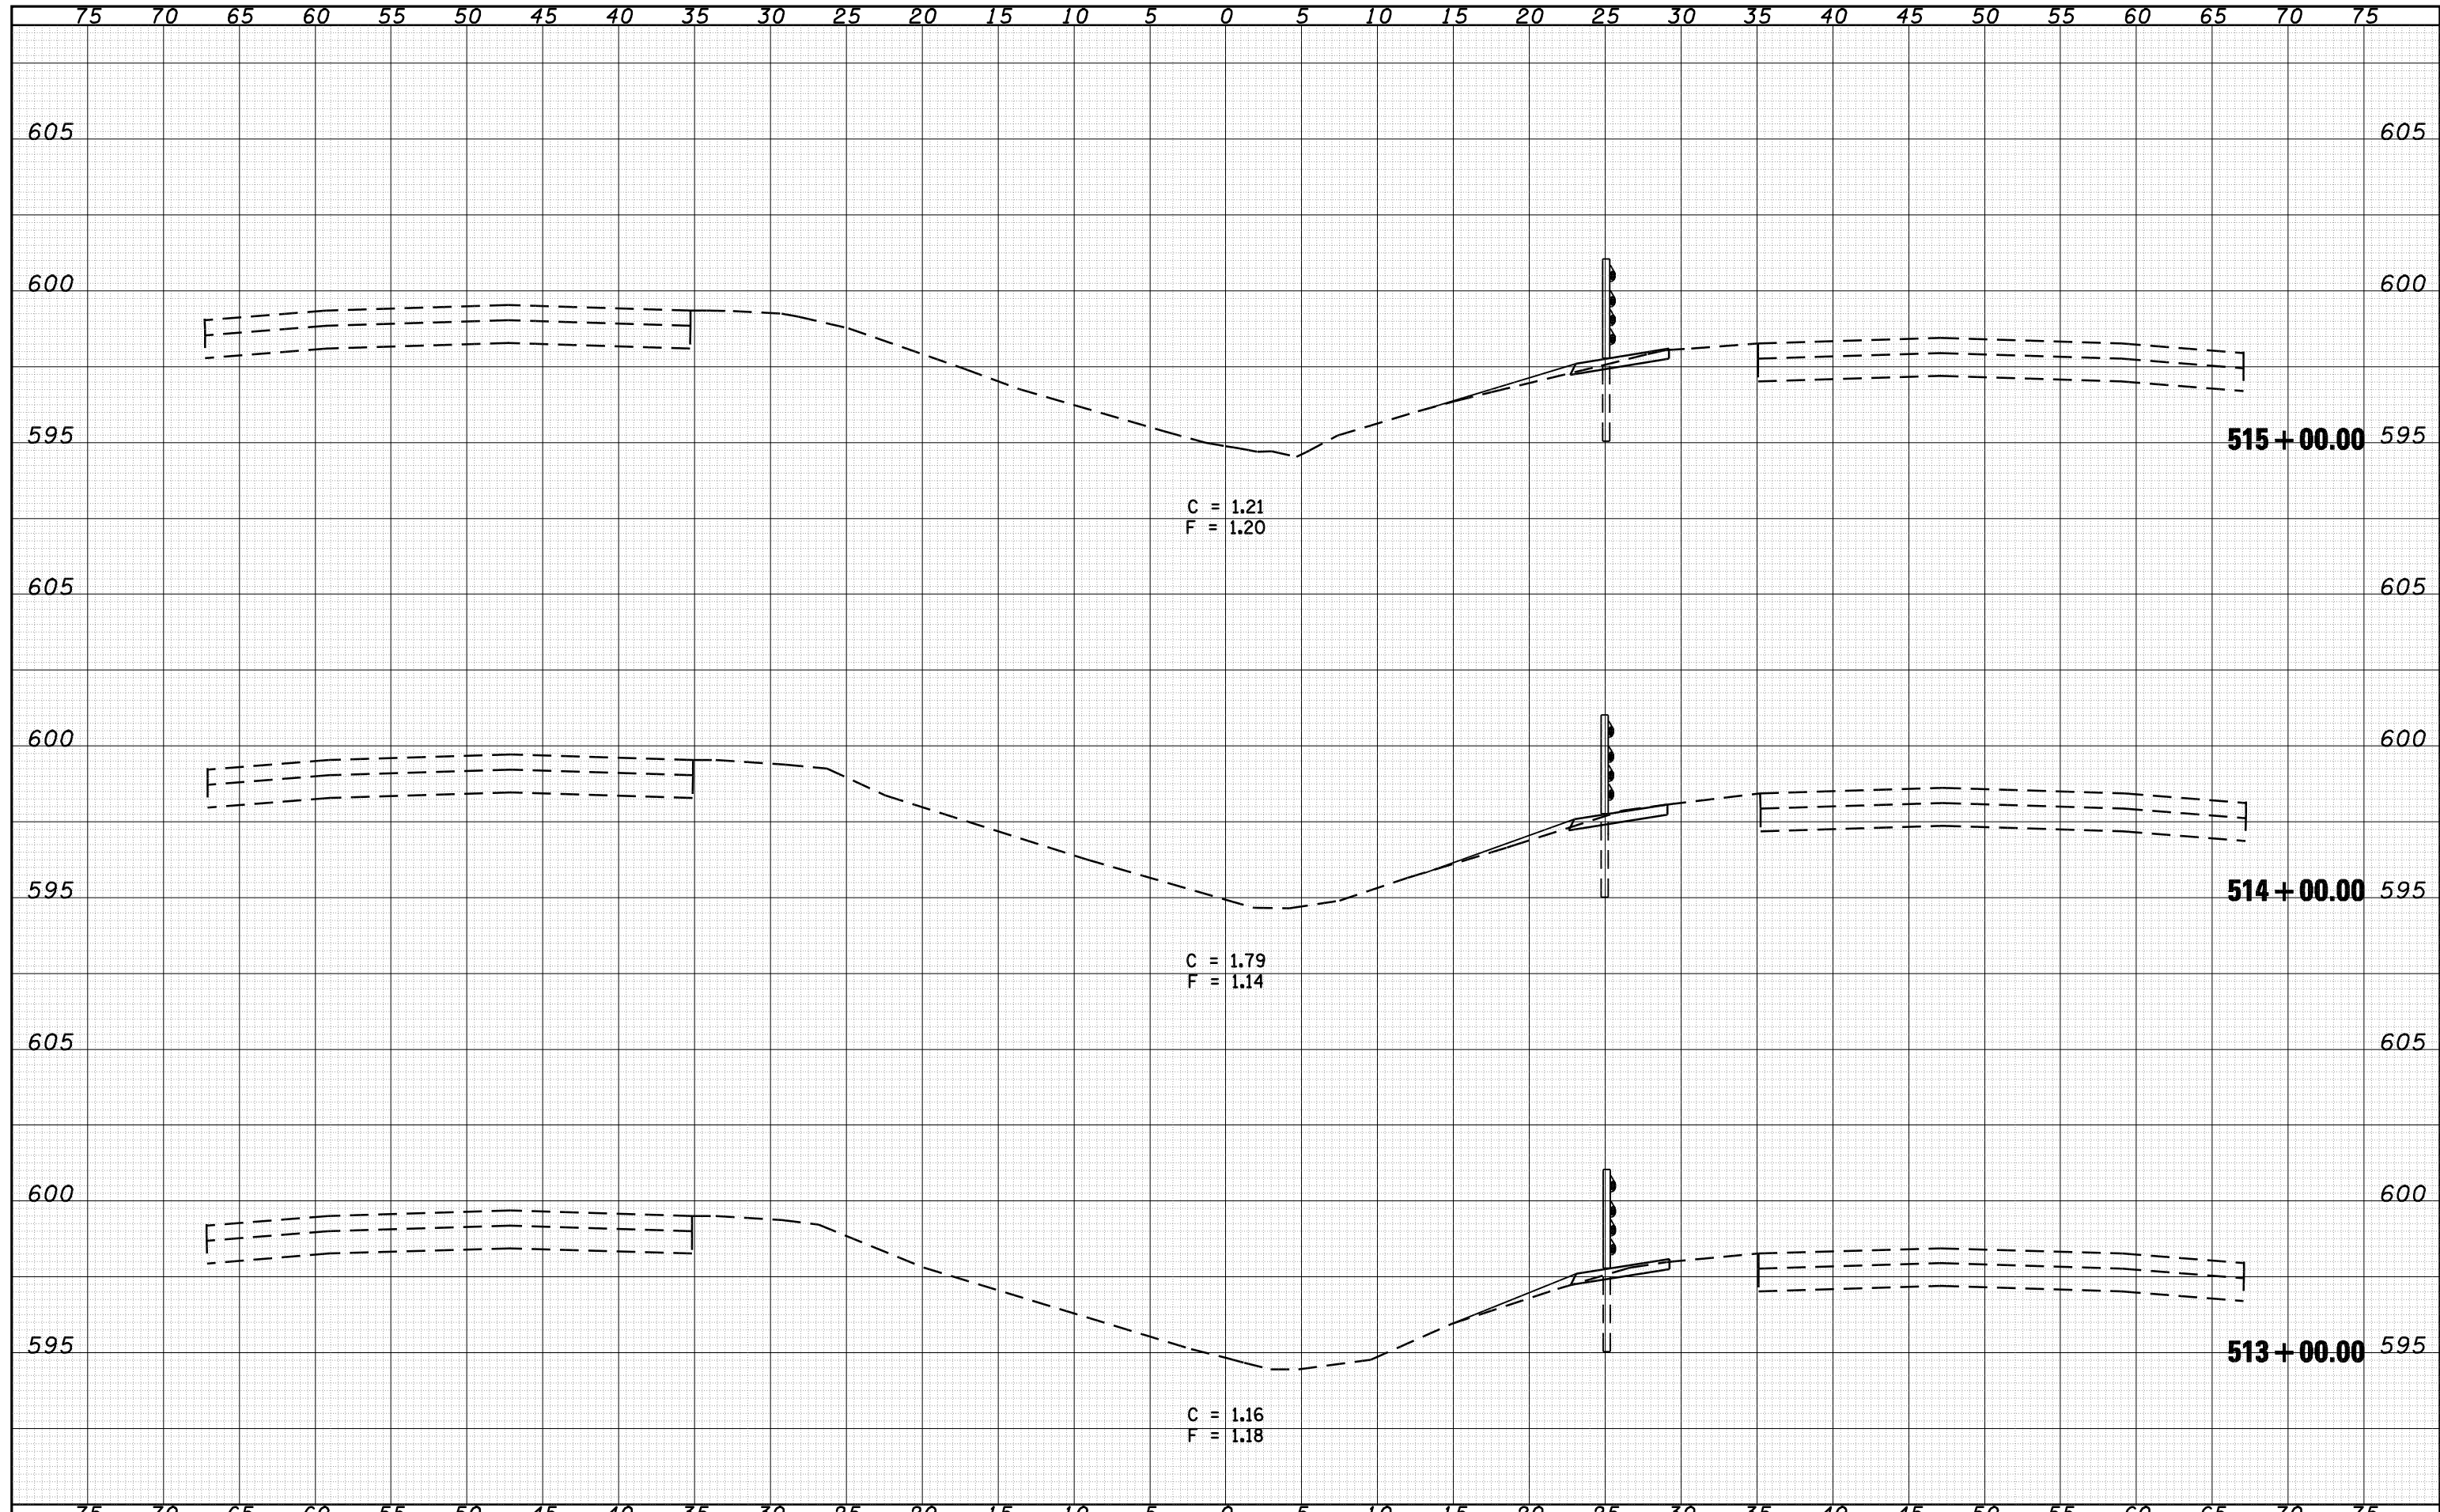

C = 1.21
F = 1.20

C = 1.79
F = 1.14

C = 1.16
F = 1.18

FILE NAME =
o:\pwork\PWIDOT\LAUGHLINRL\0128581\072C77-
ent-xasht.dgn

USER NAME = laughlinr1
PLOT SCALE = 10.0000 ' / IN.
PLOT DATE = May-07-2009 08:32:33AM

DESIGNED - BKL
DRAWN - BKL
CHECKED - JPM
DATE - 04/10/09

REVISED -
REVISED -
REVISED -
REVISED -

**STATE OF ILLINOIS
DEPARTMENT OF TRANSPORTATION**

CROSS SECTIONS

SCALE: 1"=5H+2.5V SHEET NO. OF SHEETS STA. 513+00.00 TO STA. 515+00.00

F.A.I. RTE.	SECTION	COUNTY	TOTAL SHEETS	SHEET NO.
72	•	SANGAMON	100	50
ILLINOIS FED. AID PROJECT			CONTRACT NO. 72C77	