


DATE	
BY	
FINAL SURVEY	
NOTE BOOK	
NO.	
SURVEYED	
PLOTTED	
TEMPLATE	
AREAS	
CHECKED	

DATE	
BY	
ORIGINAL SURVEY	
NOTE BOOK	
NO.	
SURVEYED	
PLOTTED	
TEMPLATE	
AREAS	
CHECKED	

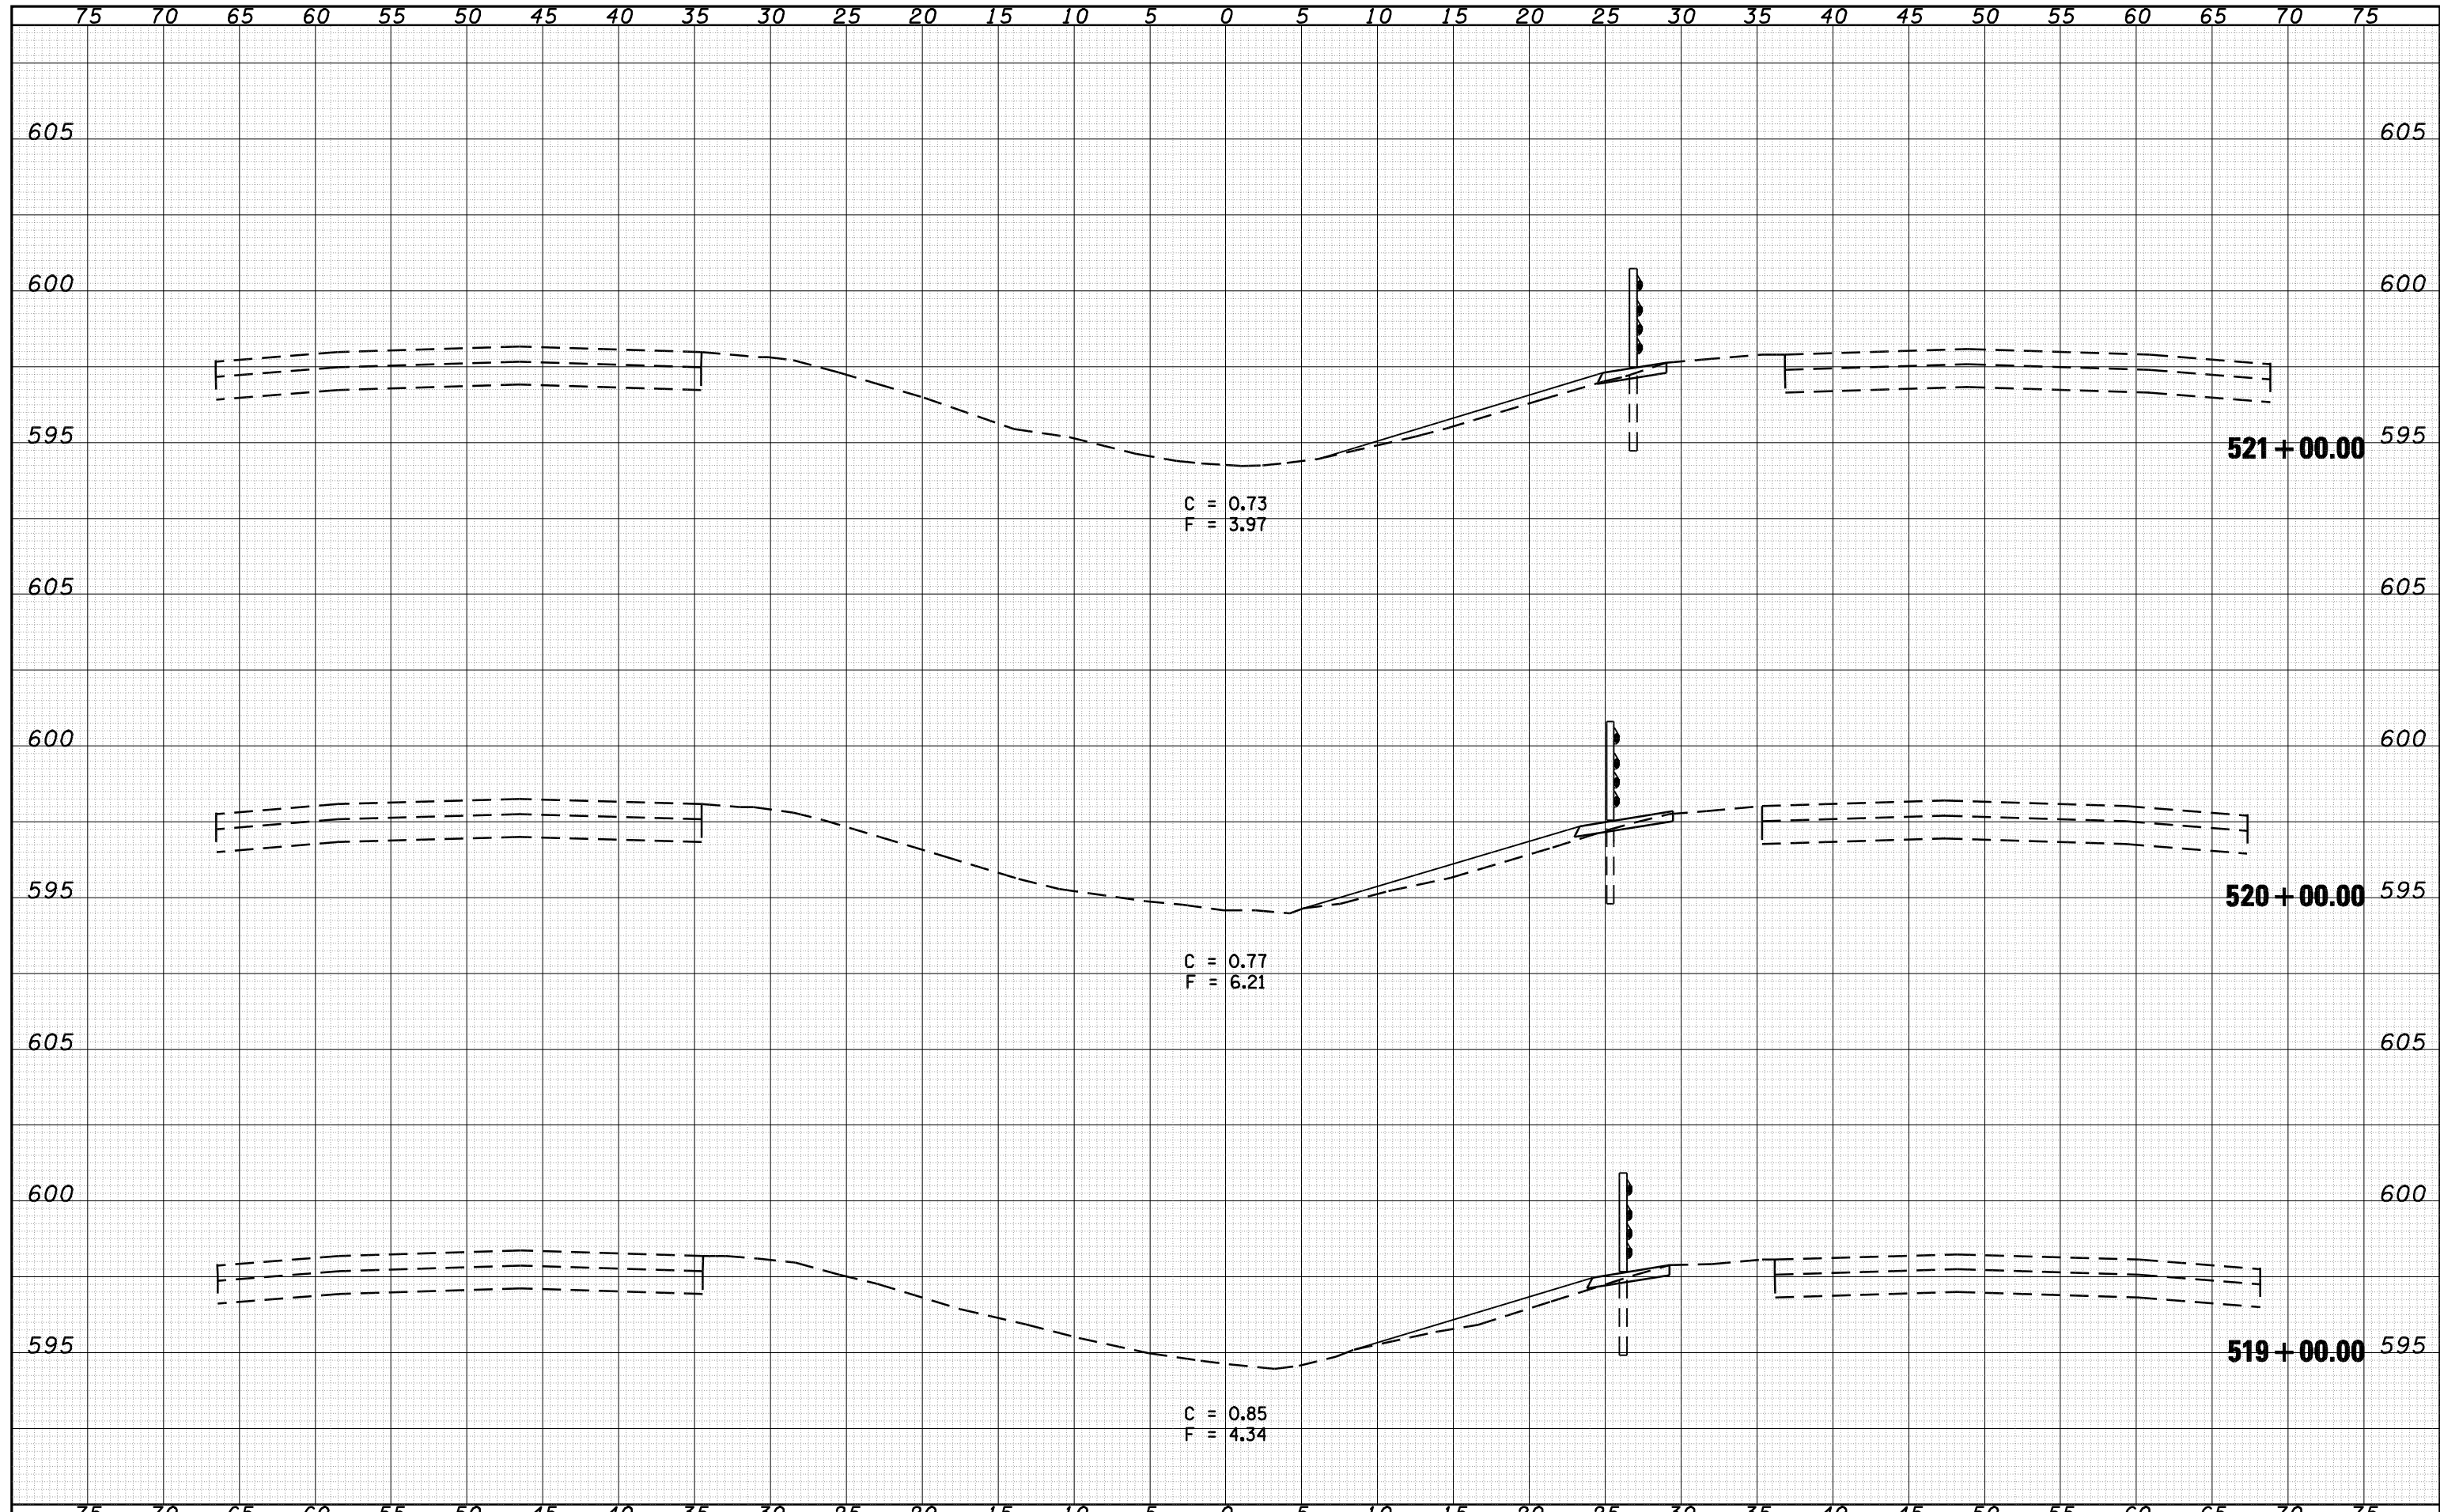

FILE NAME =  
 o:\pwwork\pwwork\LAUGHLIN\0128581\0672C77

USER NAME = laughlinr1	DESIGNED - BKL	REVISED -
o:\pwwork\pwwork\LAUGHLIN\0128581\0672C77\sheet-xasht.dgn	DRAWN - BKL	REVISED -
PLOT SCALE = 10.0000' / IN.	CHECKED - JPM	REVISED -
PLOT DATE = May-07-2009 09:09:18AM	DATE - 04/10/09	REVISED -

**STATE OF ILLINOIS  
DEPARTMENT OF TRANSPORTATION**

CROSS SECTIONS			
SCALE: 1"=5Hx2.5V	SHEET NO.	OF SHEETS	STA. 519+00.00 TO STA. 521+00.00

F.A.T. RTE.	SECTION	COUNTY	TOTAL SHEETS	SHEET NO.
72	*	SANGAMON	100	52
ILLINOIS FED. AID PROJECT				CONTRACT NO. 72C77