


DATE	
BY	
FINAL SURVEY	
NOTE BOOK	
NO.	
SURVEYED	
PLOTTED	
TEMPLATE	
AREAS	
CHECKED	

DATE	
BY	
ORIGINAL SURVEY	
NOTE BOOK	
NO.	
SURVEYED	
PLOTTED	
TEMPLATE	
AREAS	
CHECKED	

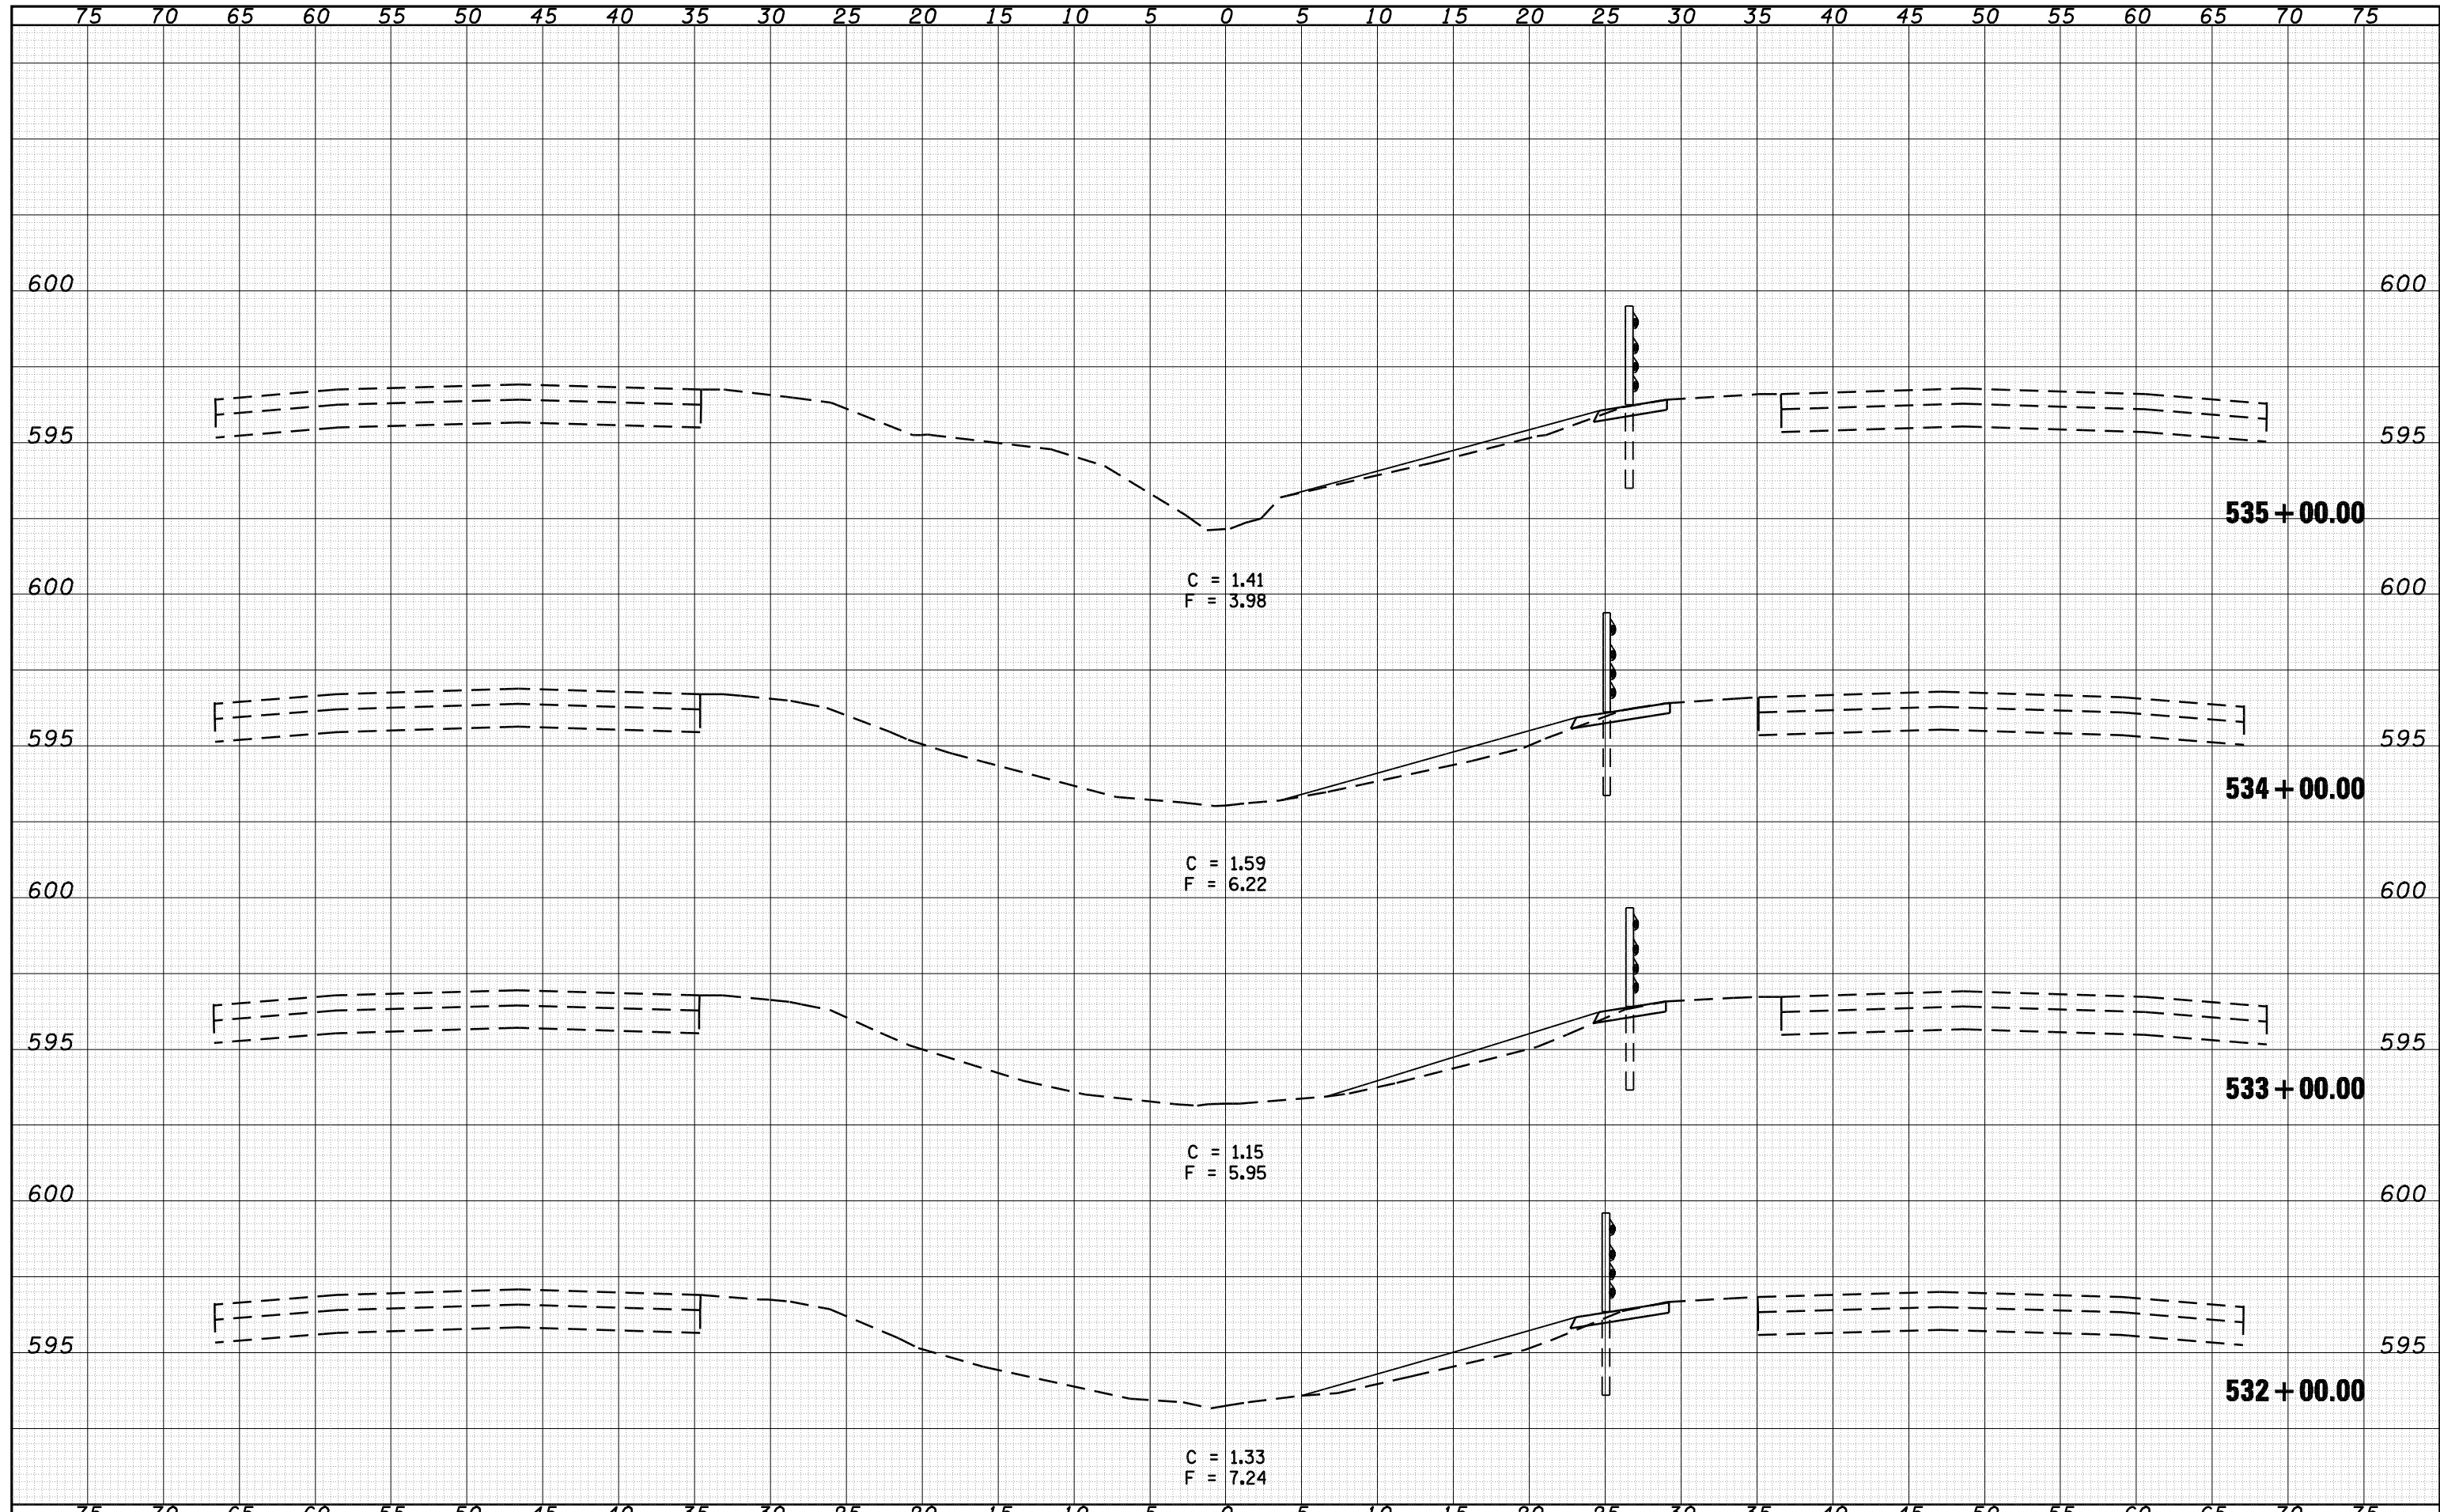

FILE NAME =	USER NAME = laughlinr1	DESIGNED - BKD	REVISED -	<b>STATE OF ILLINOIS</b> <b>DEPARTMENT OF TRANSPORTATION</b>	<b>CROSS SECTIONS</b>			F.A.I. RTE. 72	SECTION *	COUNTY SANGAMON	TOTAL SHEETS 100	SHEET NO. 56
o:\pwwork\PWIDOT\LAUGHLINRL\d0128581\0672C77	ght-xash.tdgn	DRAWN - BKL	REVISED -		SCALE: 1"=5H+2.5V	SHEET NO.	OF SHEETS	STA. 532+00.00 TO STA. 535+00.00	ILLINOIS FED. AID PROJECT			
		CHECKED - JPM	REVISED -		CONTRACT NO. 72C77							
		DATE - 04/10/09	REVISED -		* DE CARLE/GIARDRAU 2010							