


DATE	
BY	
FINAL SURVEY	SURVEYED
NOTE BOOK	PLOTTED
NO.	AREAS CHECKED

DATE	
BY	
ORIGINAL SURVEY	SURVEYED
NOTE BOOK	PLOTTED
NO.	AREAS CHECKED

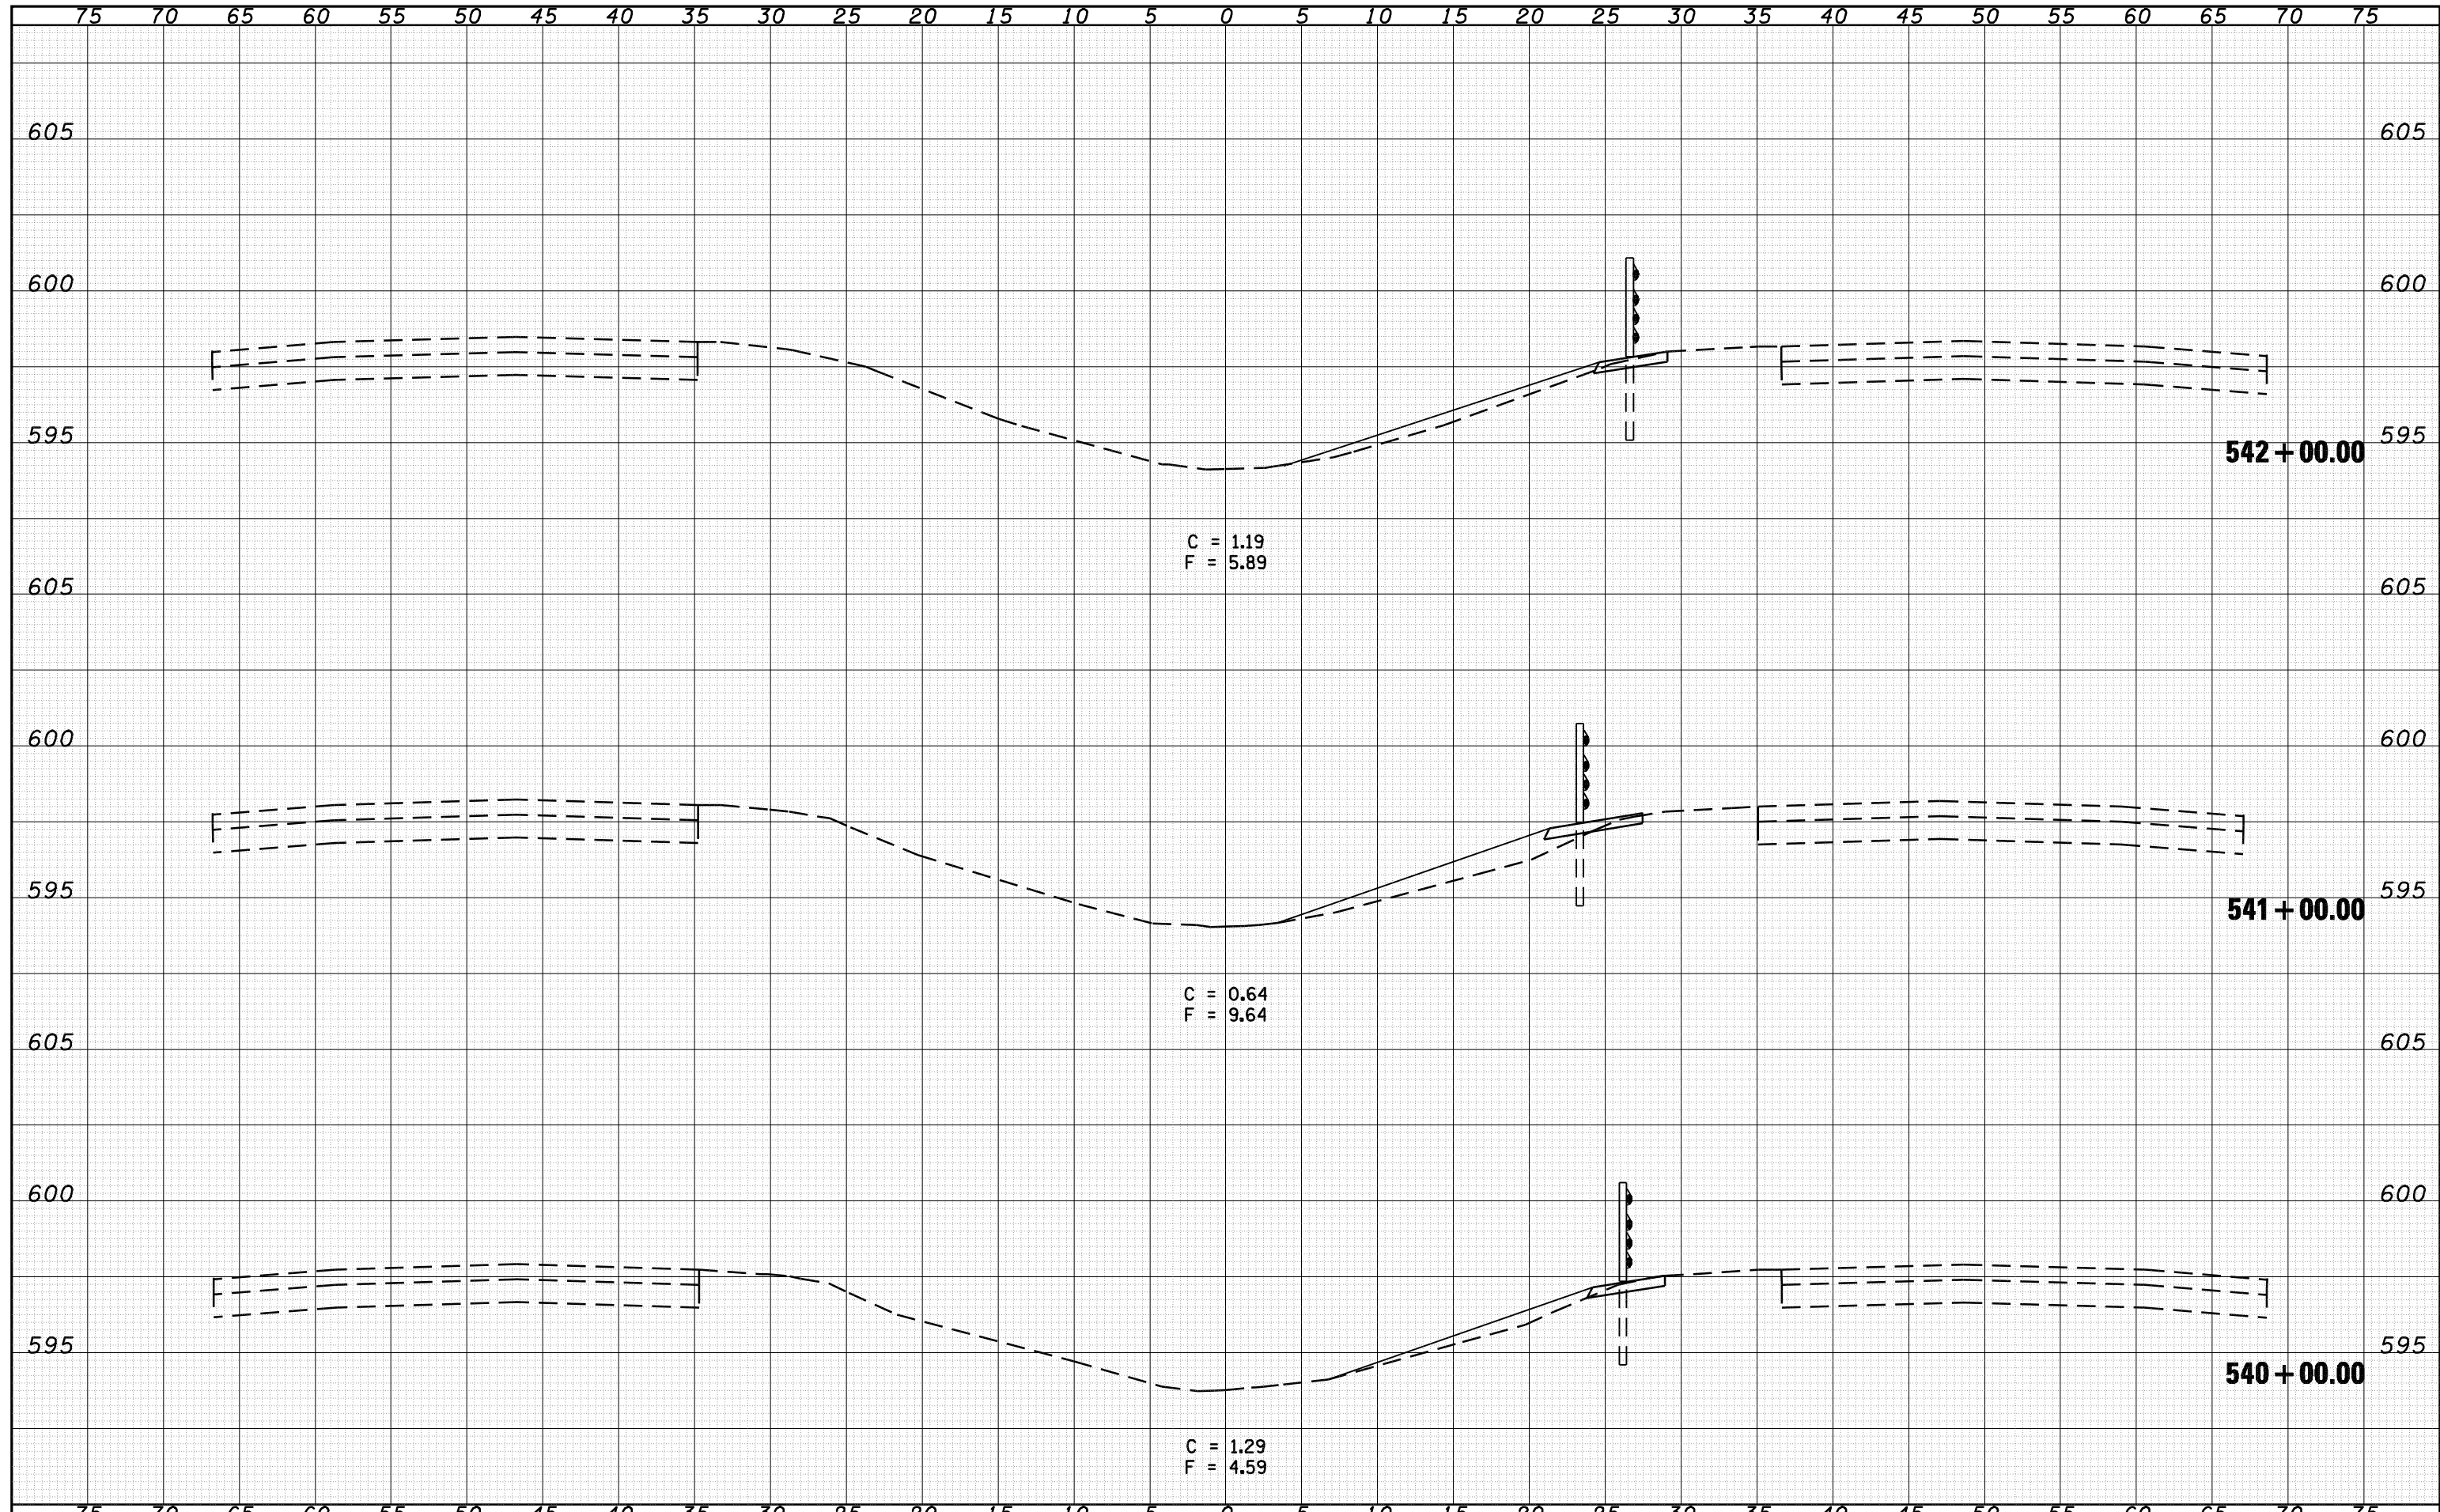

C = 1.19
F = 5.89

C = 0.64
F = 9.64

C = 1.29
F = 4.59

542 + 00.00

541 + 00.00

540 + 00.00

FILE NAME =
o:\pwwork\PWIDOT\LAUGHLINRL\d0128581\0672C77

USER NAME = laughlir1
ht-xash.tdgn
PLOT SCALE = 10.0000 ' / IN.
PLOT DATE = May-07-2009 09:19:43AM

DESIGNED - BKL
DRAWN - BKL
CHECKED - JPM
DATE - 04/10/09

REVISED -
REVISED -
REVISED -
REVISED -

**STATE OF ILLINOIS
DEPARTMENT OF TRANSPORTATION**

CROSS SECTIONS

SCALE: 1"=5Hx2.5V SHEET NO. OF SHEETS STA. 540+00.00 TO STA. 542+00.00

F.A.T. RTE.	SECTION	COUNTY	TOTAL SHEETS	SHEET NO.
72	*	SANGAMON	100	58
ILLINOIS FED. AID PROJECT			CONTRACT NO. 72C77	