


DATE	
BY	
FINAL SURVEY NO.	
SURVEYED	
PLOTTED	
TEMPLATE	
AREAS	
CHECKED	

DATE	
BY	
ORIGINAL SURVEY NO.	
SURVEYED	
PLOTTED	
TEMPLATE	
AREAS	
CHECKED	

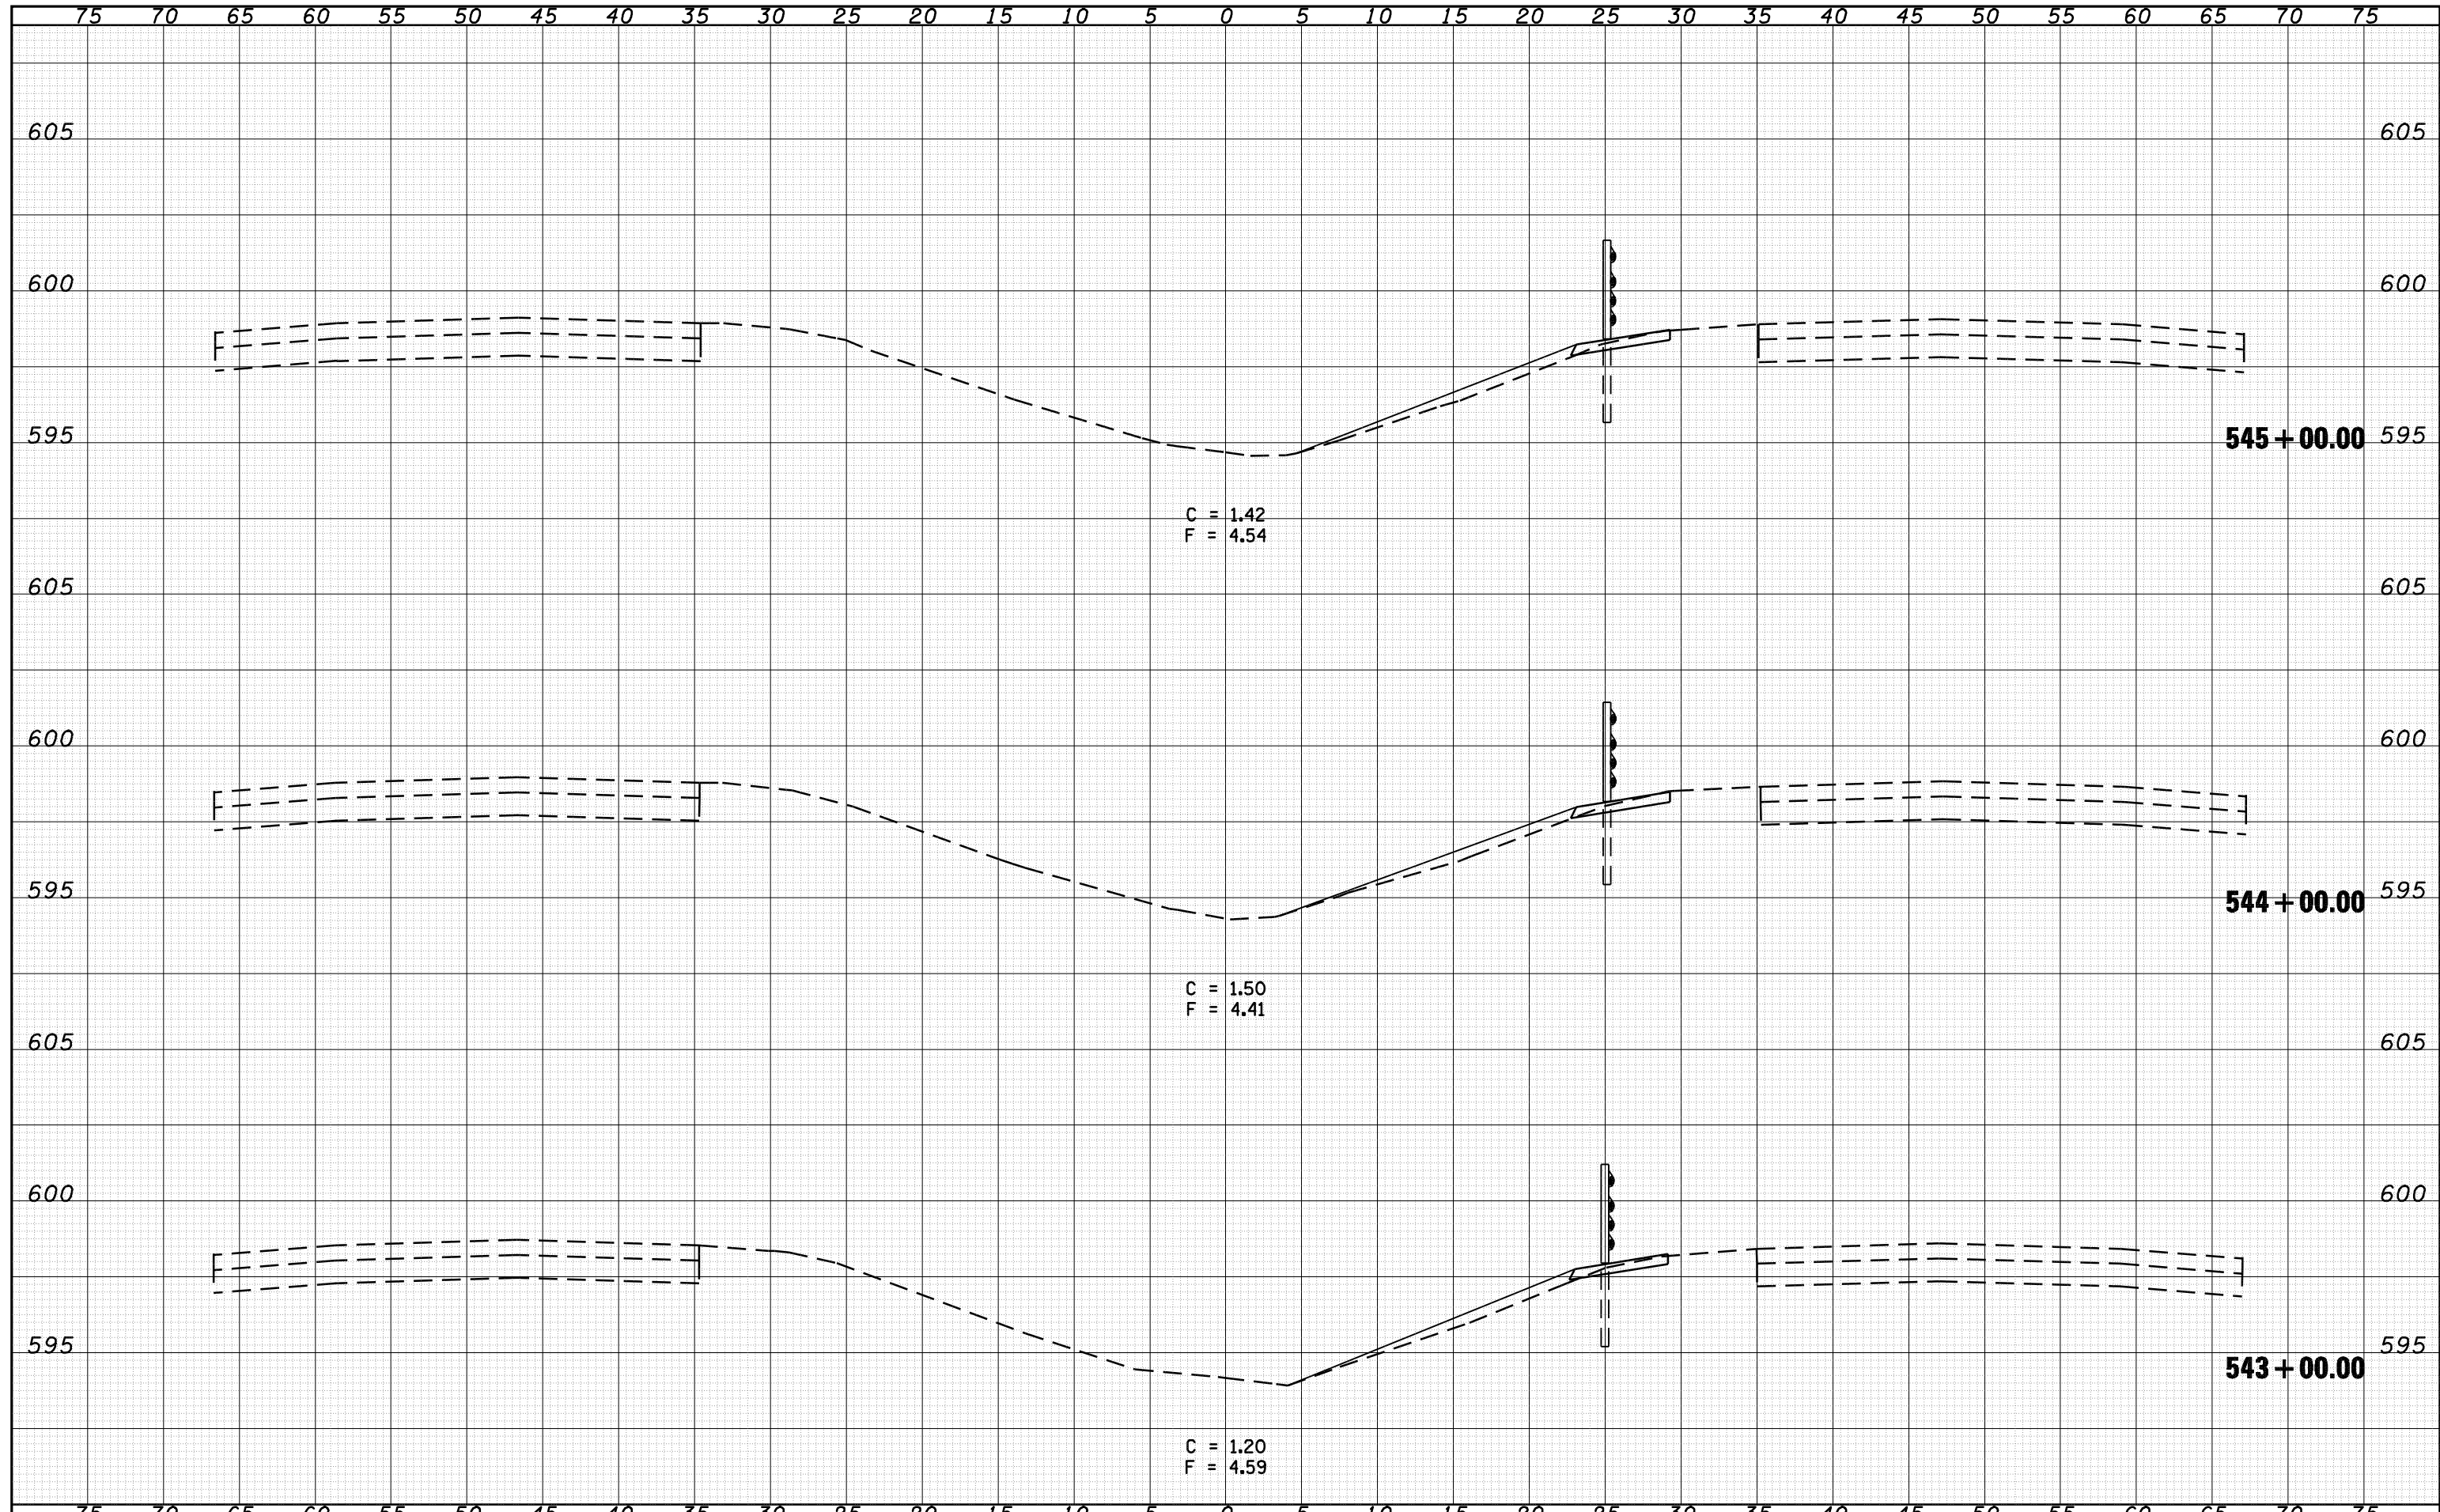

FILE NAME = o:\pwwork\PWIDOT\LAUGHLINRL\0128581\0672C77-
 ht-xash.tdgn

USER NAME = laughlir1
 PLOT SCALE = 10.0000 ' / IN.
 PLOT DATE = May-07-2009 09:19:50AM

DESIGNED - BKL
 DRAWN - BKL
 CHECKED - JPM
 DATE - 04/10/09

REVISED -
 REVISED -
 REVISED -
 REVISED -

**STATE OF ILLINOIS
 DEPARTMENT OF TRANSPORTATION**

CROSS SECTIONS

SCALE: 1"=5H+2.5V SHEET NO. OF SHEETS STA. 543+00.00 TO STA. 545+00.00

F.A.I. RTE.	SECTION	COUNTY	TOTAL SHEETS	SHEET NO.
72	*	SANGAMON	100	59
ILLINOIS FED. AID PROJECT			CONTRACT NO. 72C77	