


DATE	
BY	
SURVEYED	
PLOTTED	
TEMPLATE	
AREAS	
CHECKED	
FINAL SURVEY NOTE BOOK NO.	

DATE	
BY	
SURVEYED	
PLOTTED	
TEMPLATE	
AREAS	
CHECKED	
ORIGINAL SURVEY NOTE BOOK NO.	

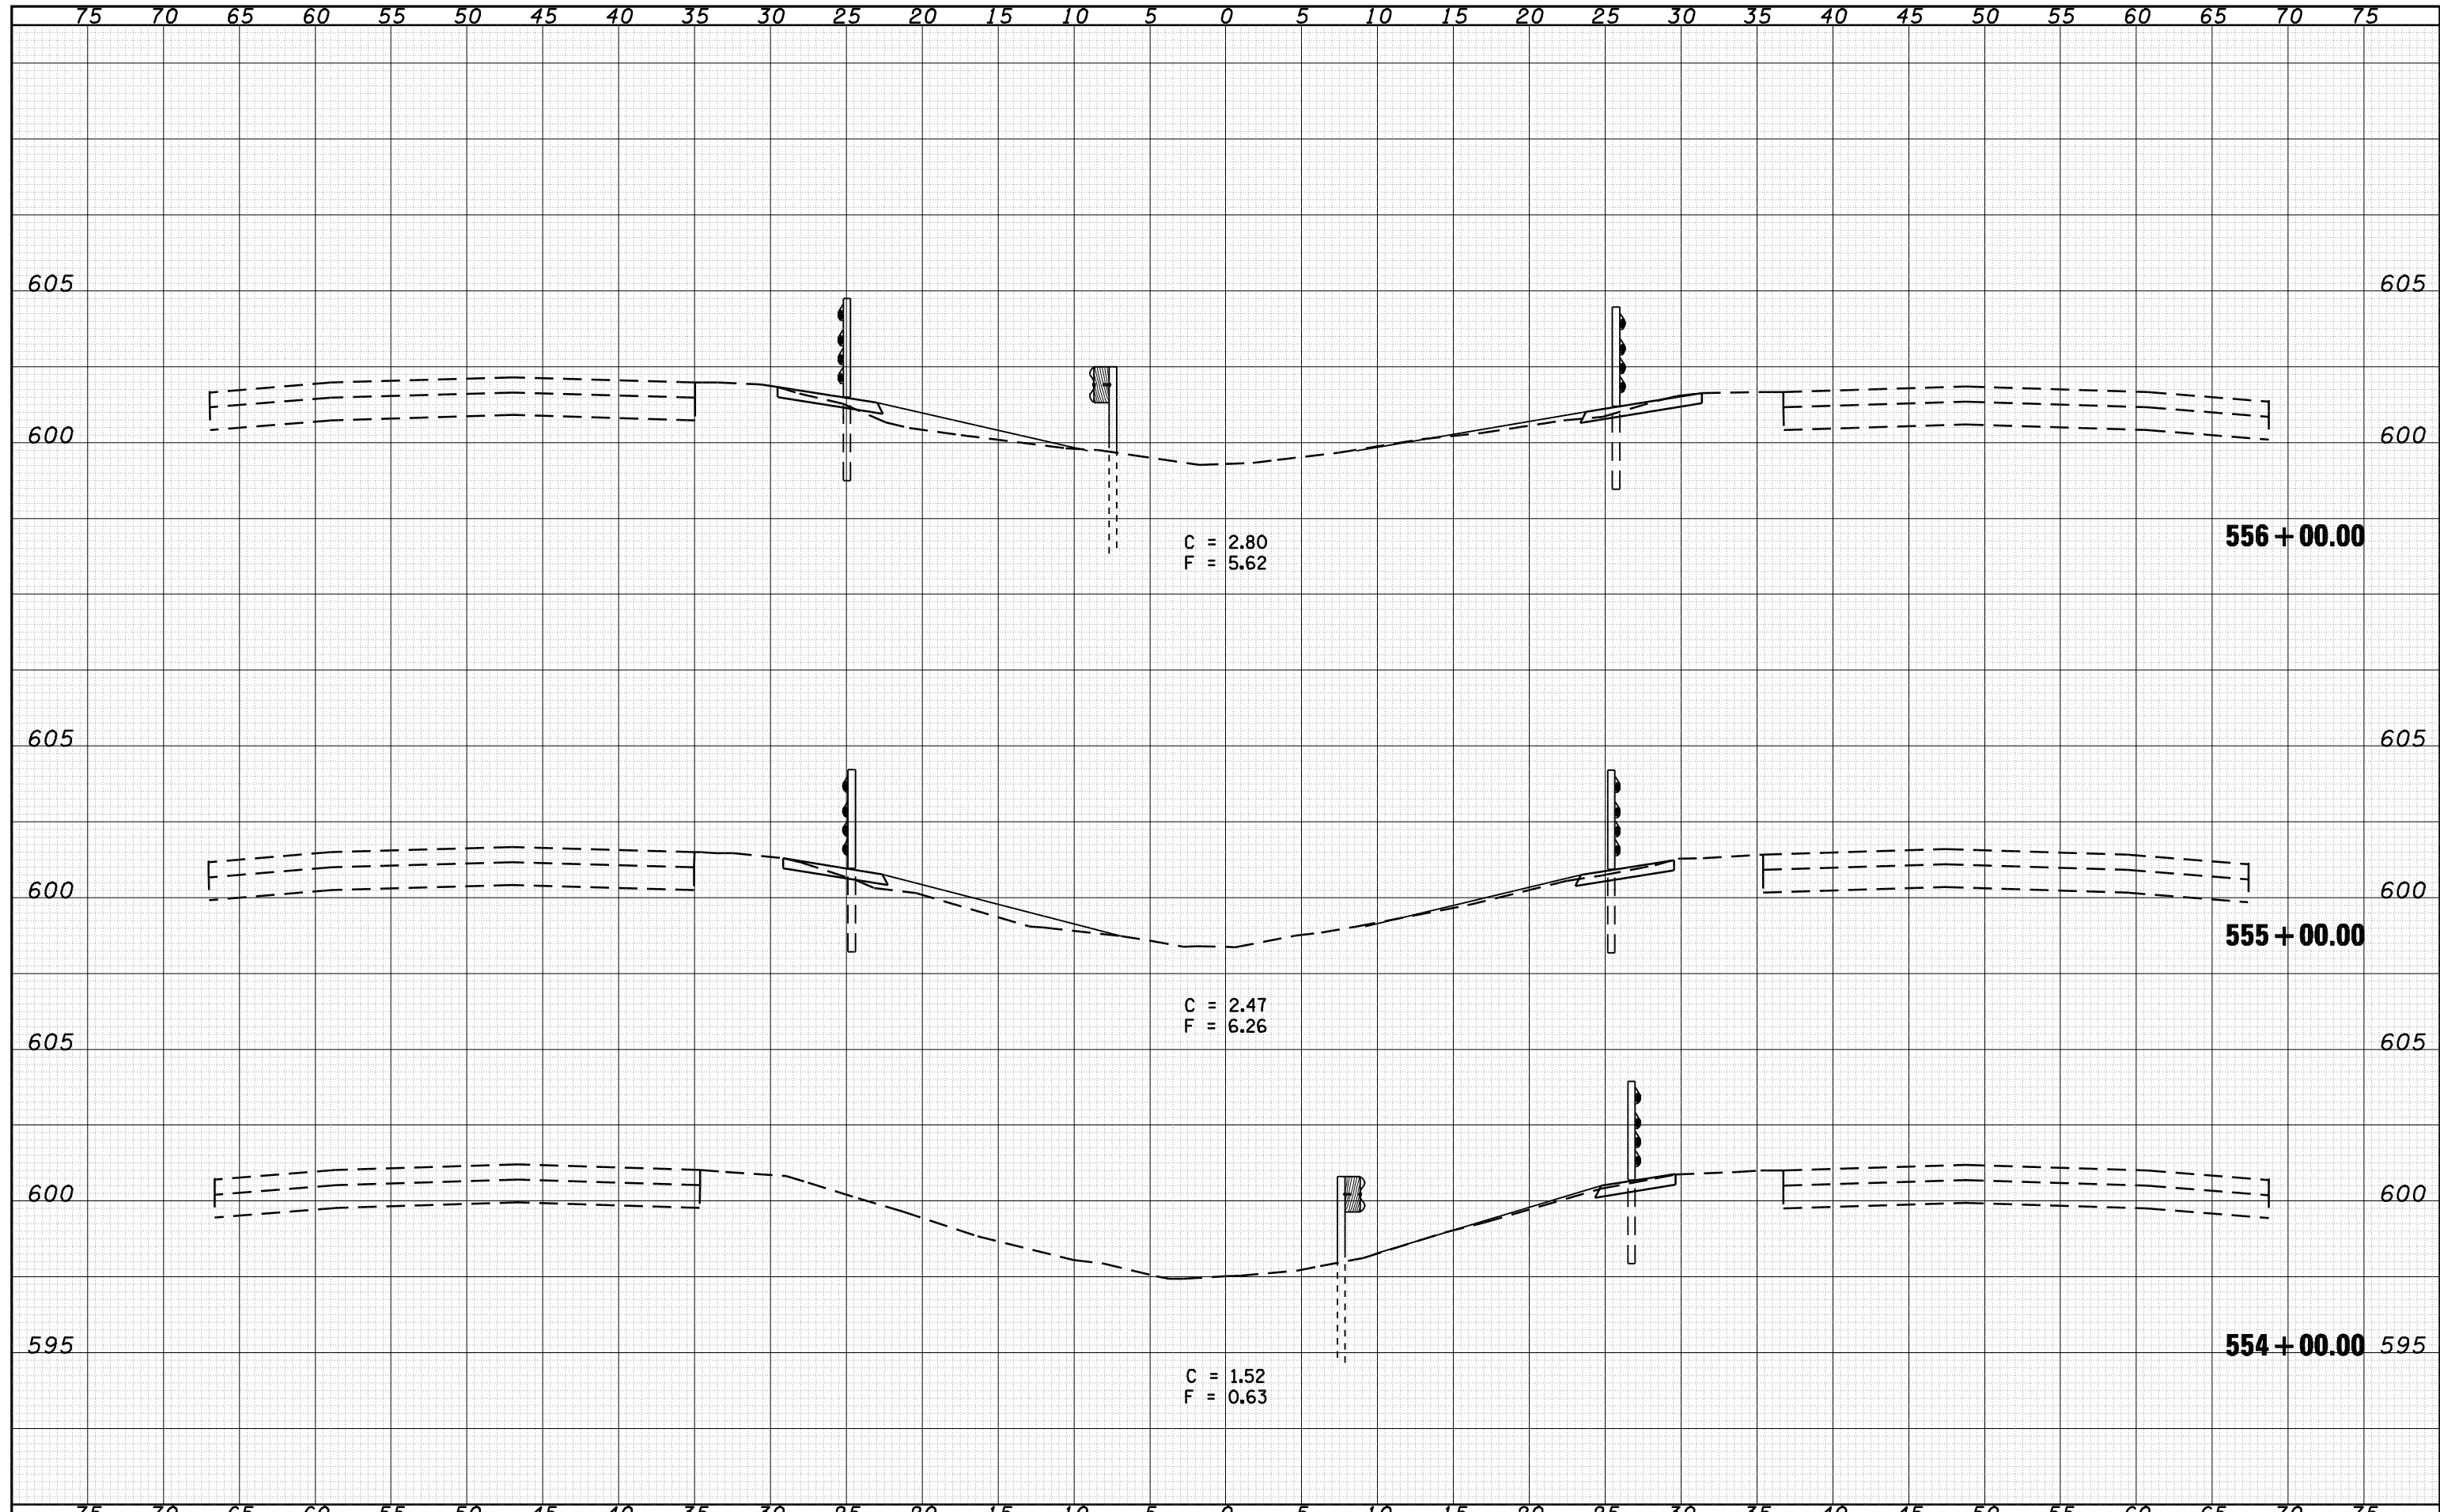

FILE NAME =	USER NAME = laughlinr1	DESIGNED - BKL	REVISIED -	STATE OF ILLINOIS DEPARTMENT OF TRANSPORTATION	CROSS SECTIONS			F.A.I. RTE. 72	SECTION *	COUNTY SANGAMON	TOTAL SHEETS 100	SHEET NO. 62
o:\pwwork\pwwid01\LAUGHLINRL\d0128581\0672C77		DRAWN - BKL	REVISIED -		SCALE: 1"=5H+2.5V	SHEET NO.	OF SHEETS	STA. 554+00.00 TO STA. 556+00.00	ILLINOIS FED. AID PROJECT			
PLOT SCALE = 10.0000 ' / IN.		CHECKED - JPM	REVISIED -									
PLOT DATE = May-07-2009 09:31:57AM		DATE - 04/10/09	REVISIED -									