


DATE	
BY	
FINAL SURVEY	SURVEYED
NOTE BOOK	PLOTTED
NO.	TEMPLATE
	AREAS
	CHECKED

DATE	
BY	
ORIGINAL SURVEY	SURVEYED
NOTE BOOK	PLOTTED
NO.	TEMPLATE
	AREAS
	CHECKED

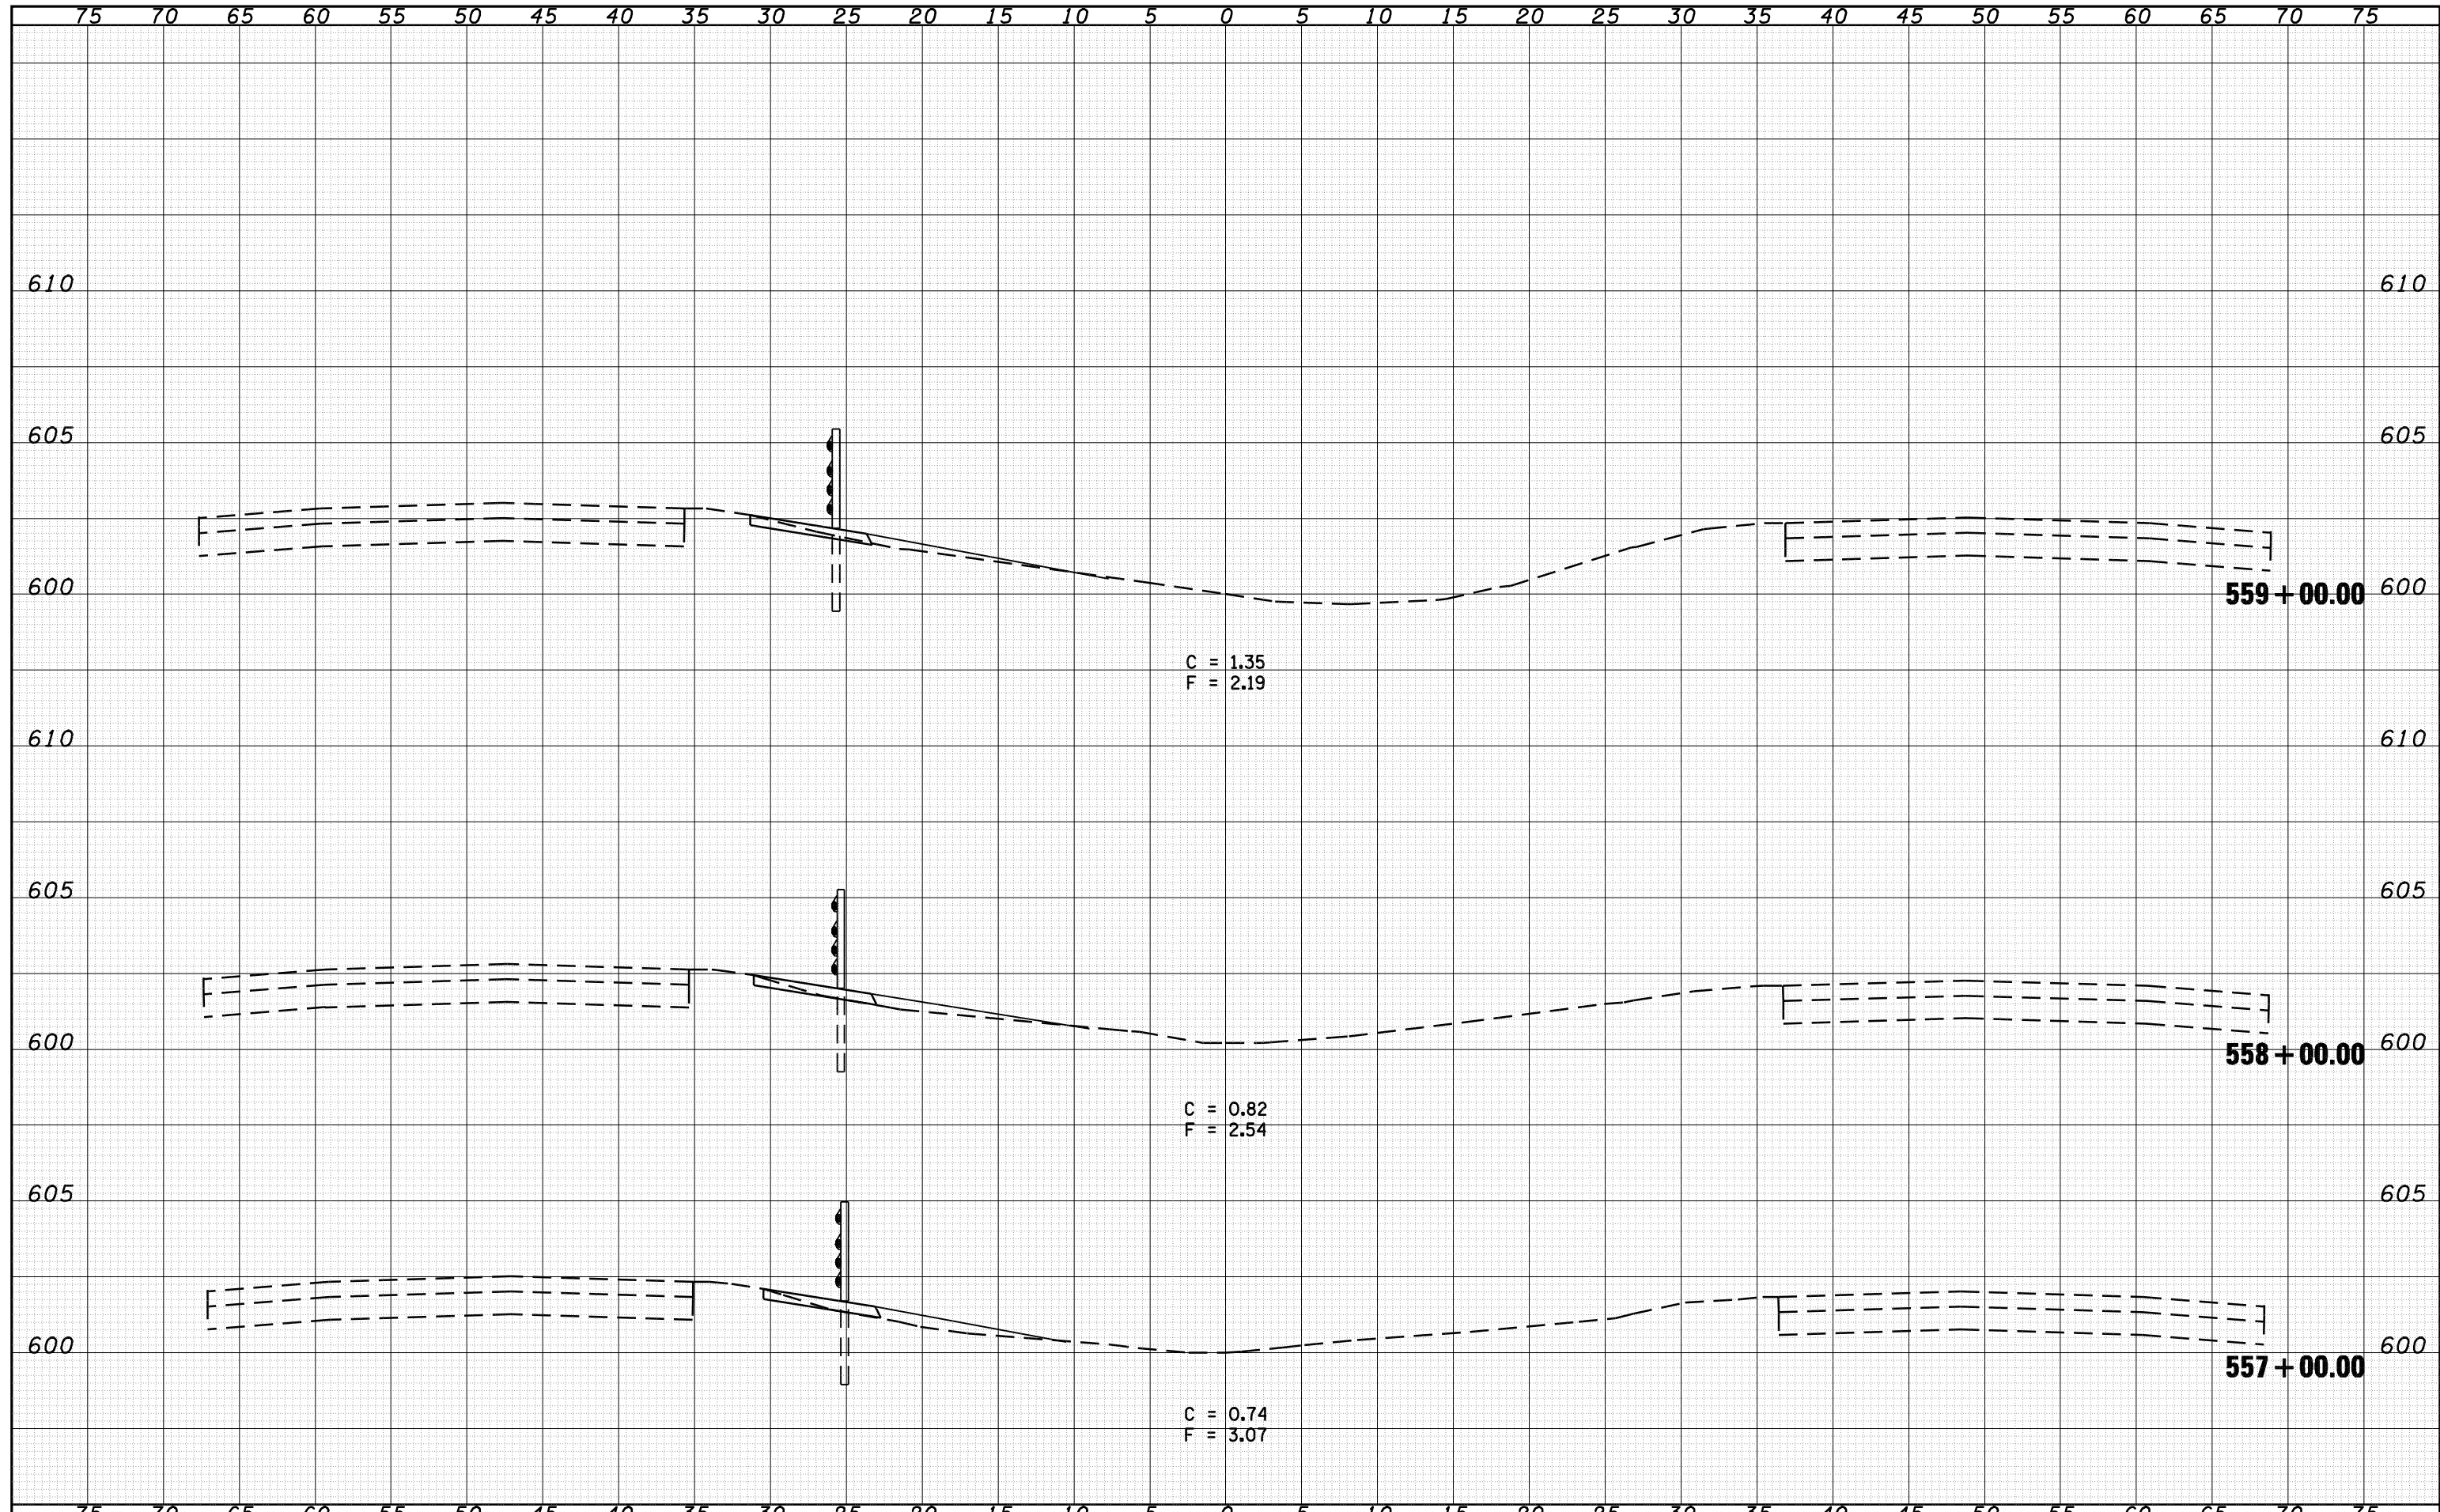

FILE NAME =	USER NAME = laughlinr1	DESIGNED - BKL	REVISED -	STATE OF ILLINOIS DEPARTMENT OF TRANSPORTATION	CROSS SECTIONS			F.A.I. RTE. = 72	SECTION =	COUNTY = SANGAMON	TOTAL SHEETS = 100	SHEET NO. = 63
o:\pwwork\PWIDOT\LAUGHLINRL\0128581\0672C77	ht-xash.tdgn	DRAWN - BKL	REVISED -		SCALE: 1"=5Hx2.5V	SHEET NO. OF SHEETS	STA. 557+00.00 TO STA. 559+00.00	ILLINOIS FED. AID PROJECT				
		CHECKED - JPM	REVISED -		CONTRACT NO. 72C77							
		DATE - 04/10/09	REVISED -		ILLINOIS FED. AID PROJECT							